


1:1250 scale Bar
This Drawing has been produced for printing onto A3 size paper.


1:500 scale Bar
This Drawing has been produced for printing onto A3 size paper.

DO NOT SCALE FROM THIS DRAWING. VERIFY ALL DIMENSIONS BEFORE SETTING OUT, COMMENCING WORK OR MAKING ANY SHOP DRAWINGS. REPORT ANY DISCREPANCIES TO SUPERVISING OFFICER IMMEDIATELY. COPYRIGHT ©


Rev	Description	Date

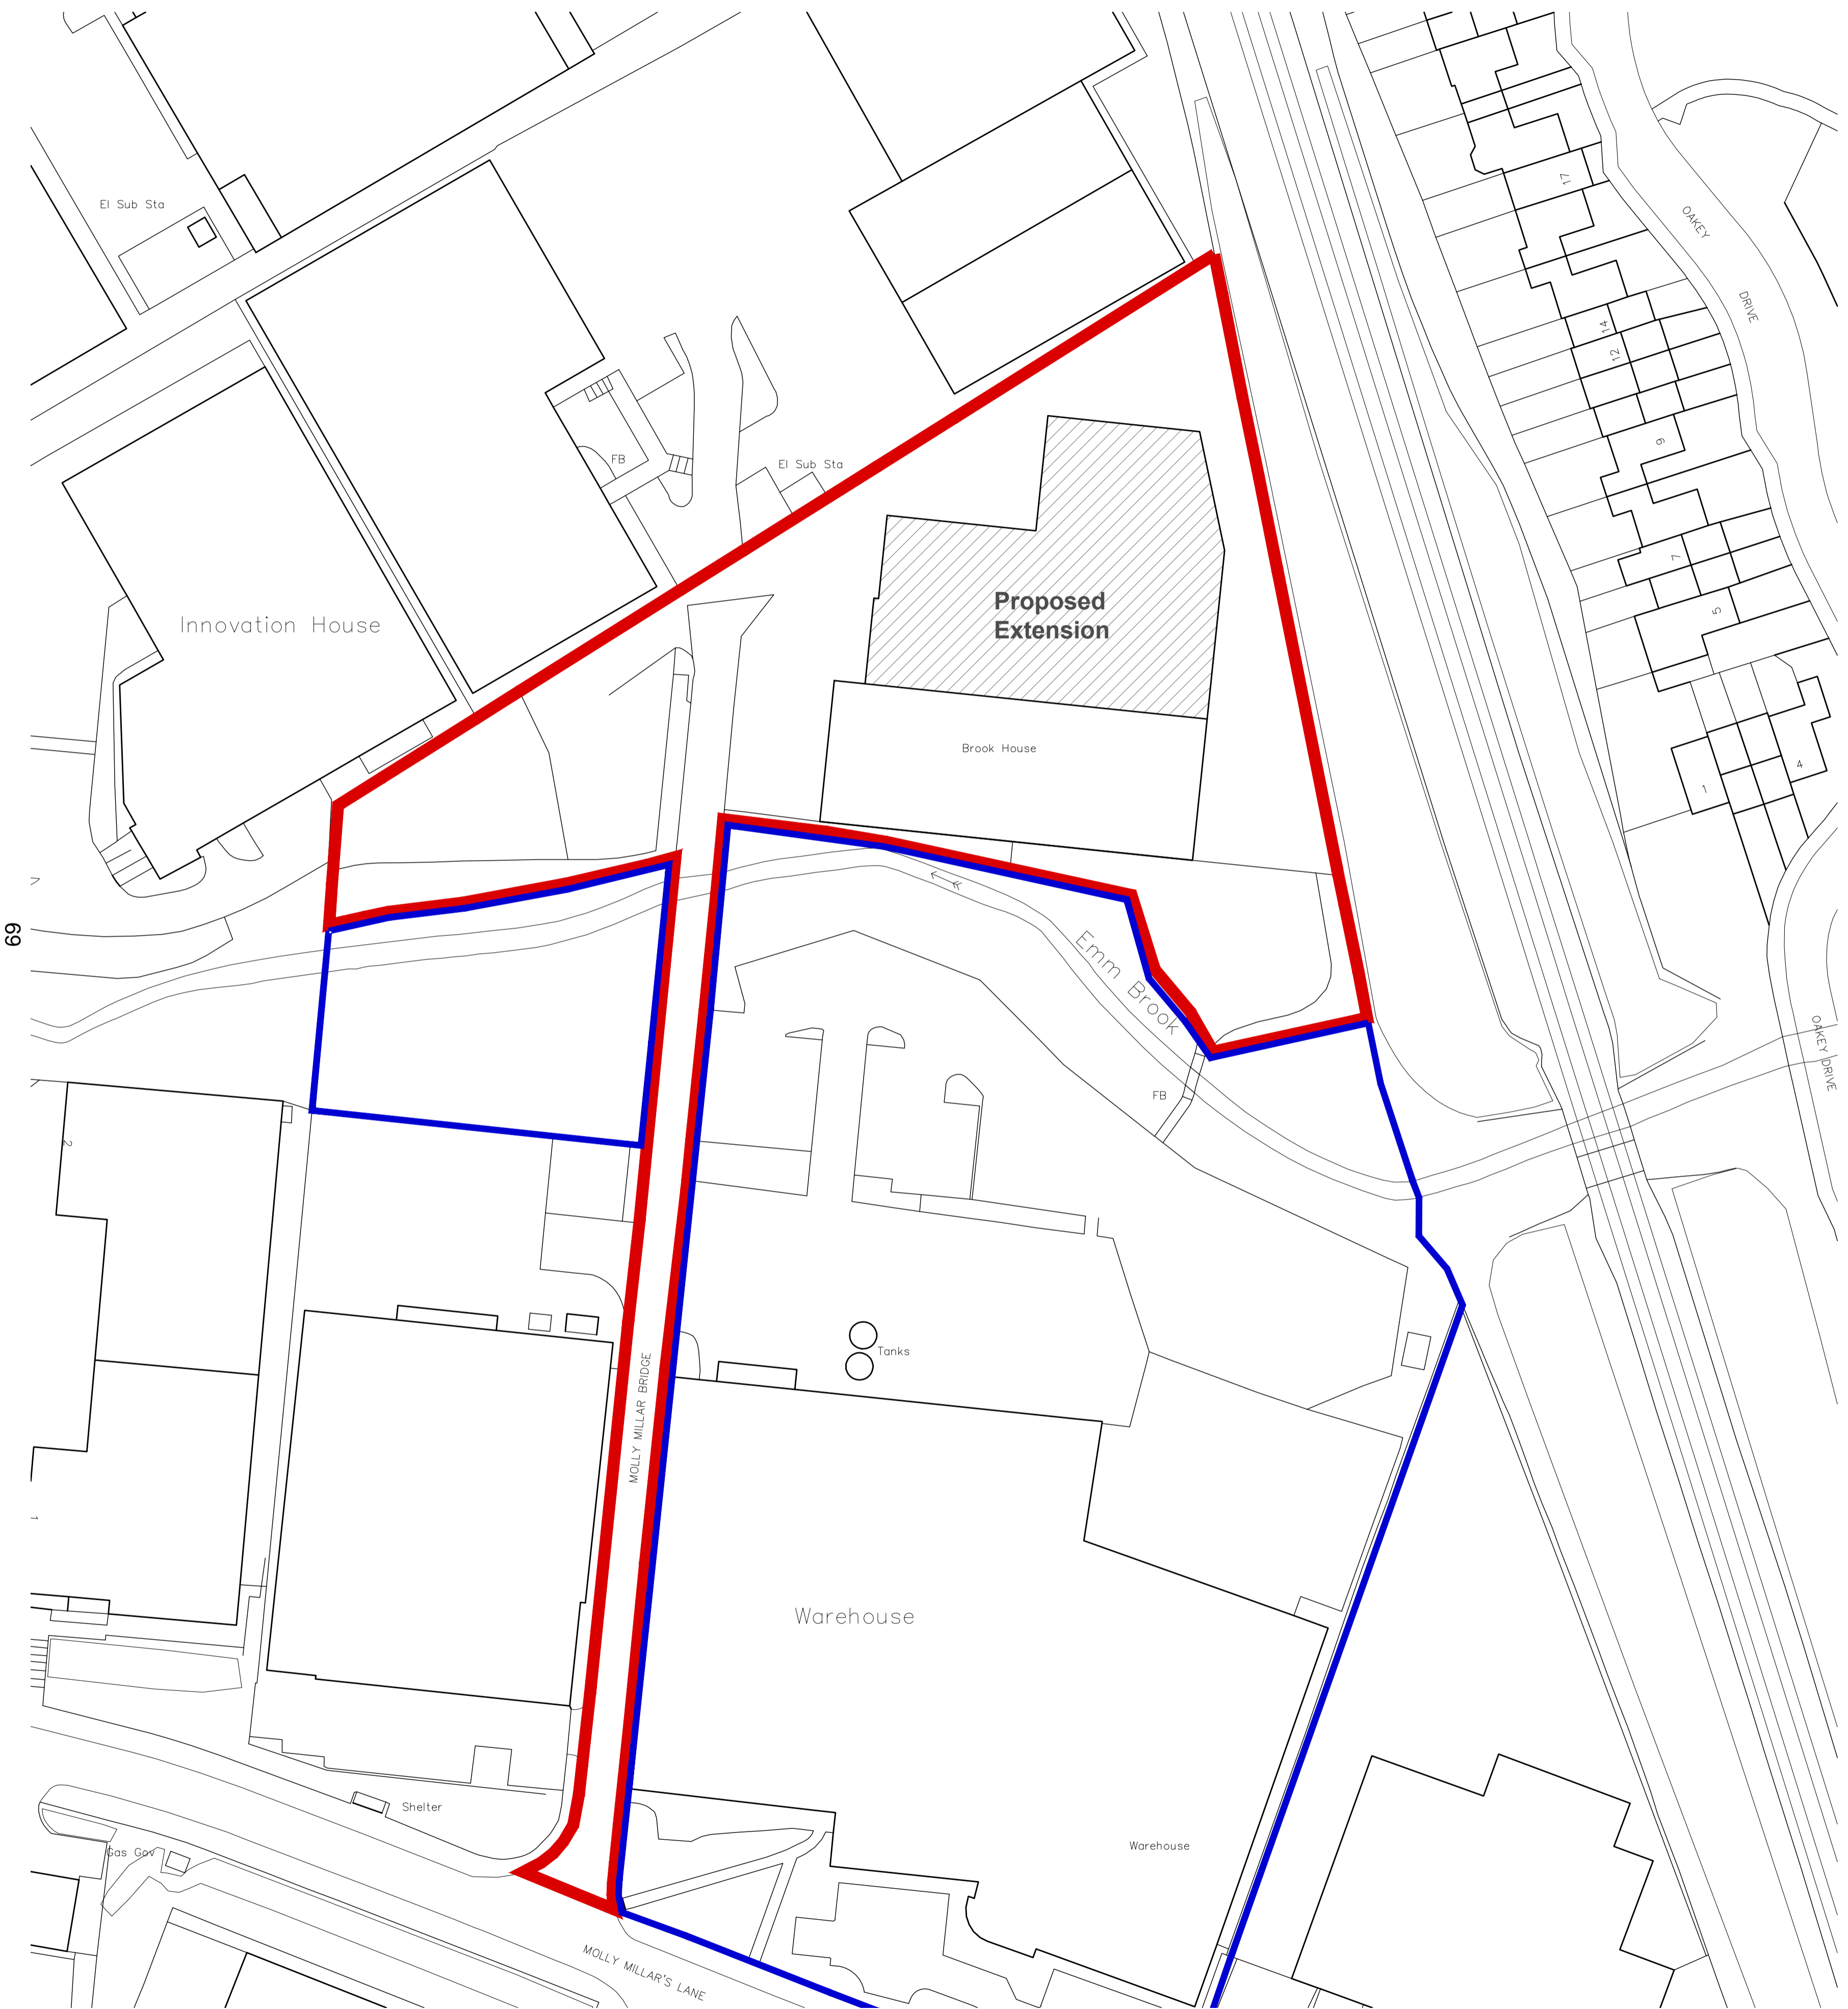

Site Plan (1:500 scale)

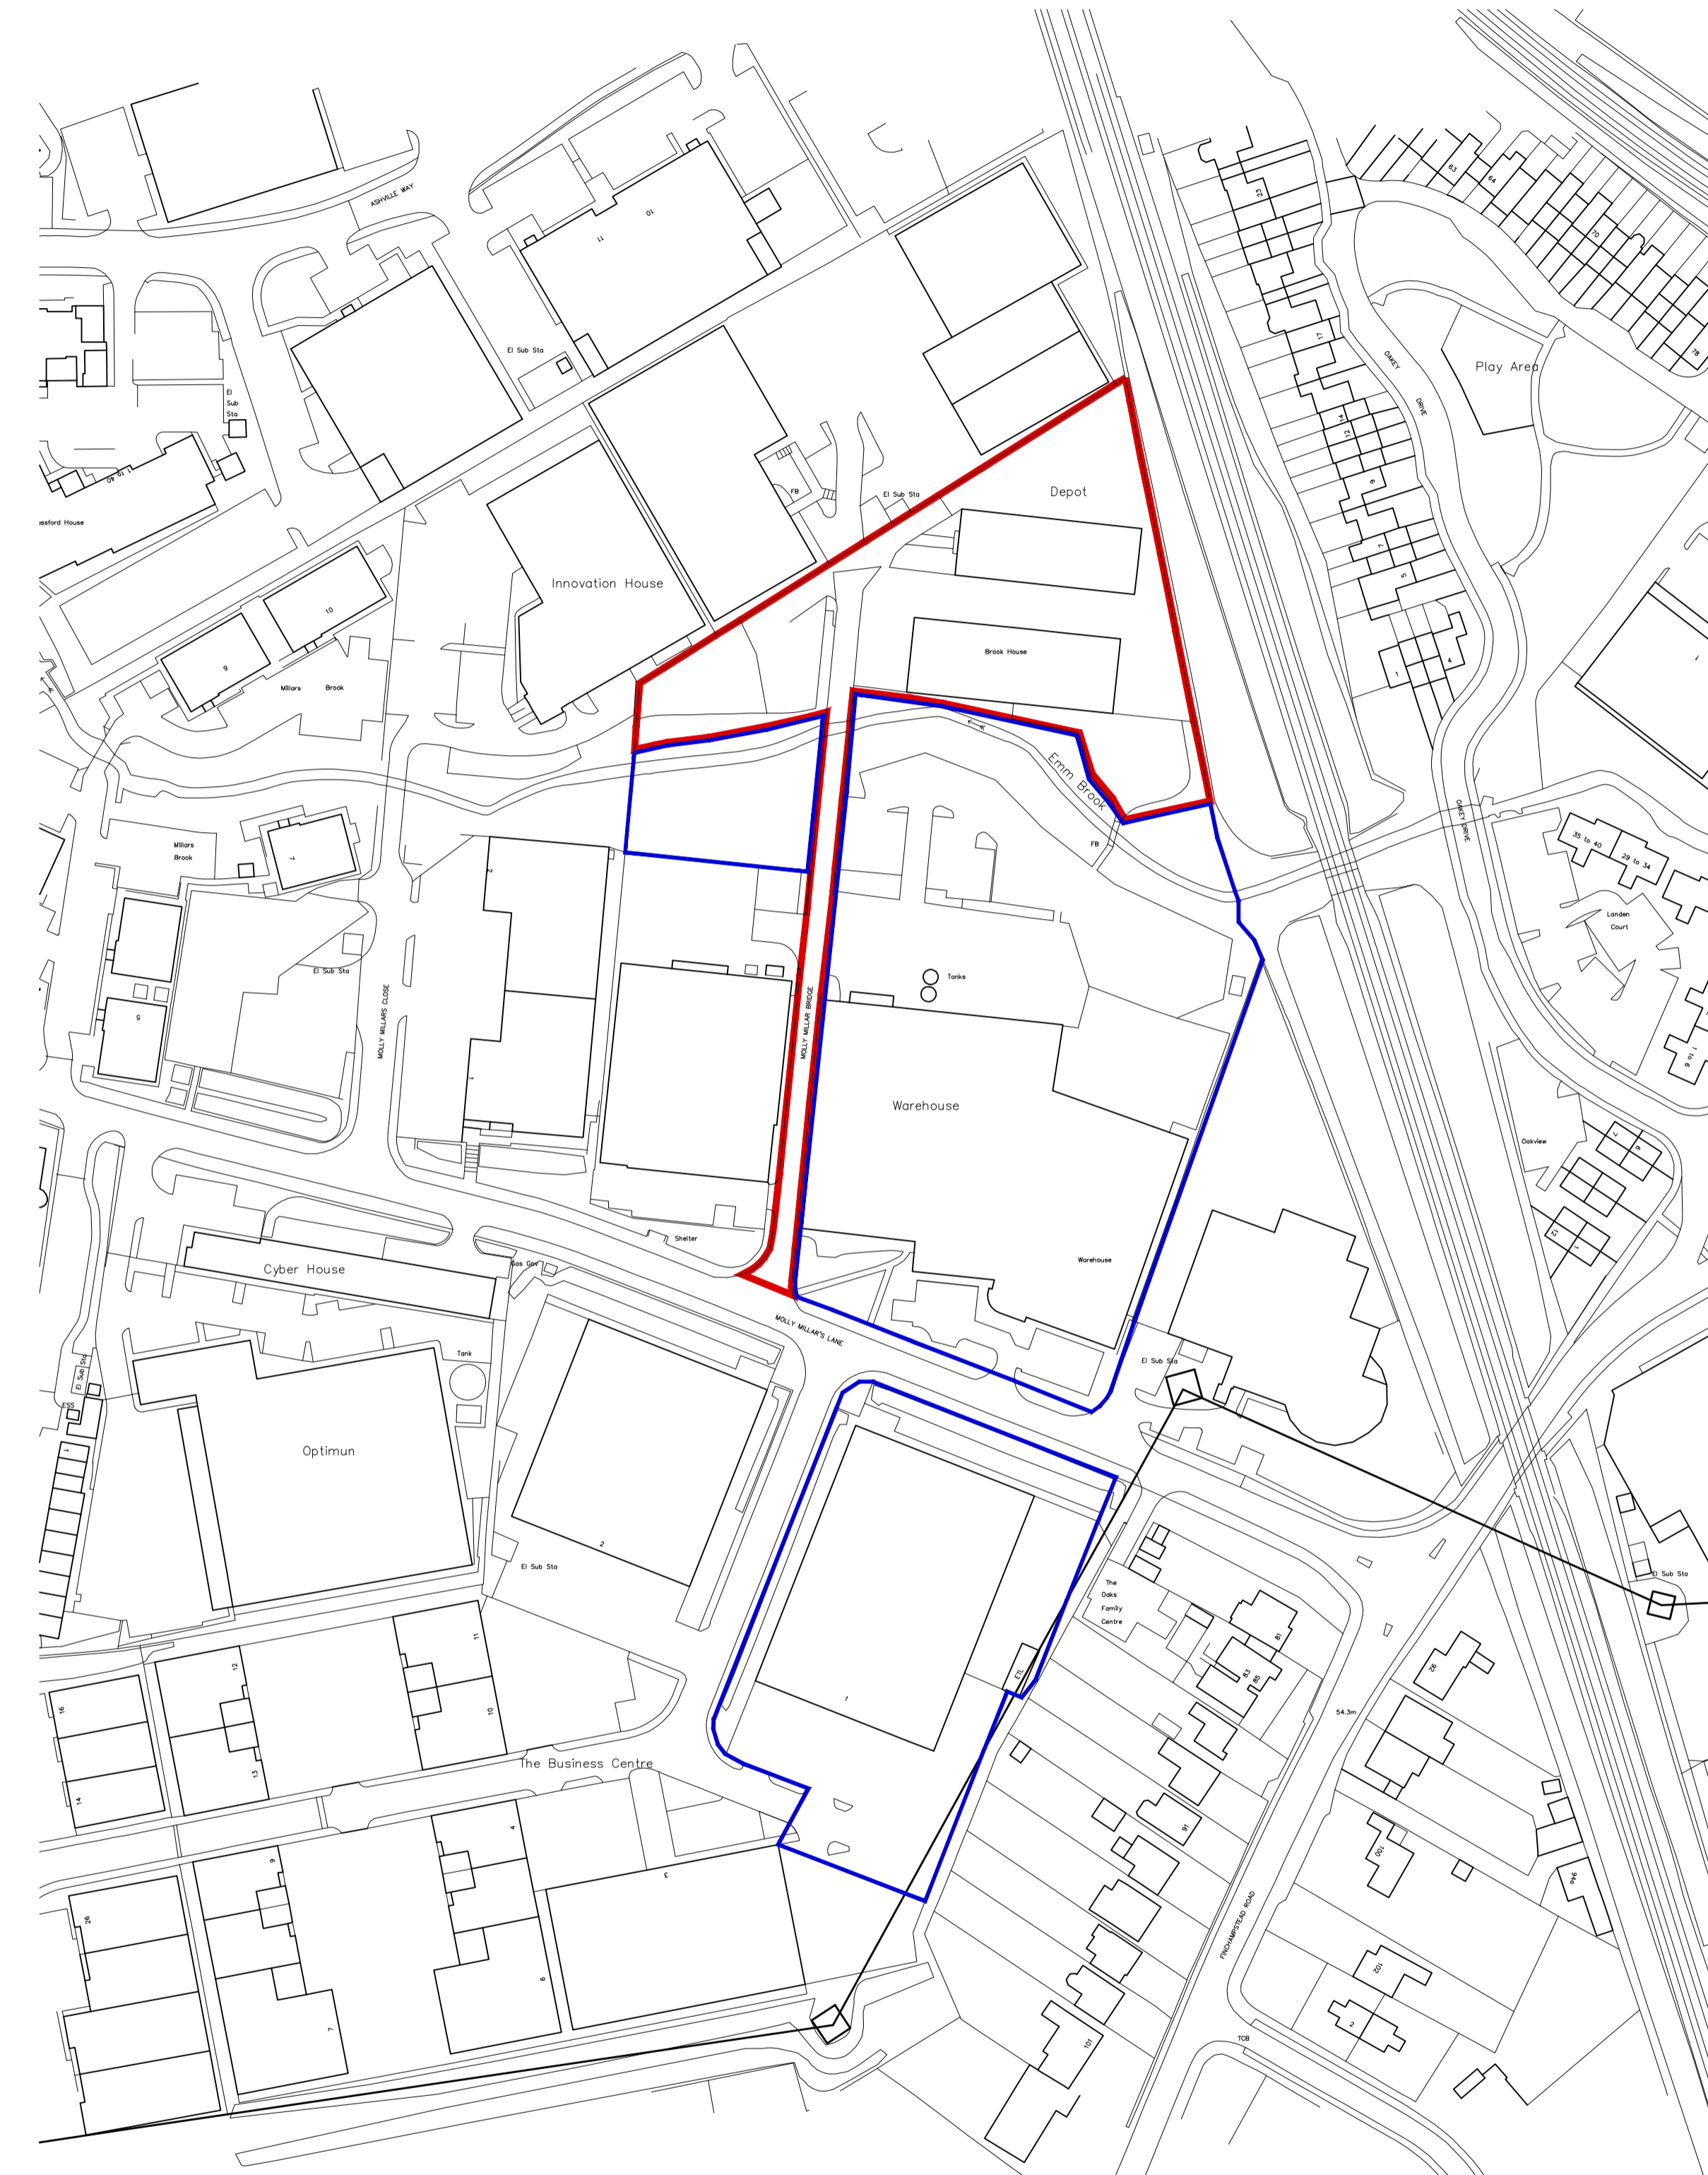

Location Plan (1:1250 scale)

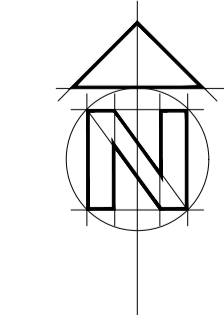

Day Tanner Ltd
ARCHITECTURE AND PLANNING
www.daytanner.co.uk
CLIENT Intersurgical
JOB Ready Power Site, Intersurgical, Wokingham, RG41 2QP
DRG SITE & LOCATION PLANS
SCALE 1:1250/500 DRAWN P Bonney DATE October 2018 3485/211

3 Thames Court
2 Richfield Avenue
Reading
Berkshire
RG1 8EQ
0118 989 0808
info@daytanner.co.uk

This page is intentionally left blank