


Notes
 Check all dimensions on site. Do not scale from this drawing.
 Report any discrepancies and omissions to HLM Architects.
 This Drawing is Copyright ©

LEGEND	
	Proposed Site Boundary
	Site Ownership
	Indicates Existing Buildings
	Local Planning Policy: Site of Urban Landscape Value
	Location of gas main (incl. 3m exclusion zone)
	Location of grass banking
	Location of existing tree/vegetation screening
	Location of proposed development
	Denotes new MUGA pitches with 3.2m high welded mesh fencing
	Indicates new paving and hardstanding (playspace)
	Indicates existing trees to remain

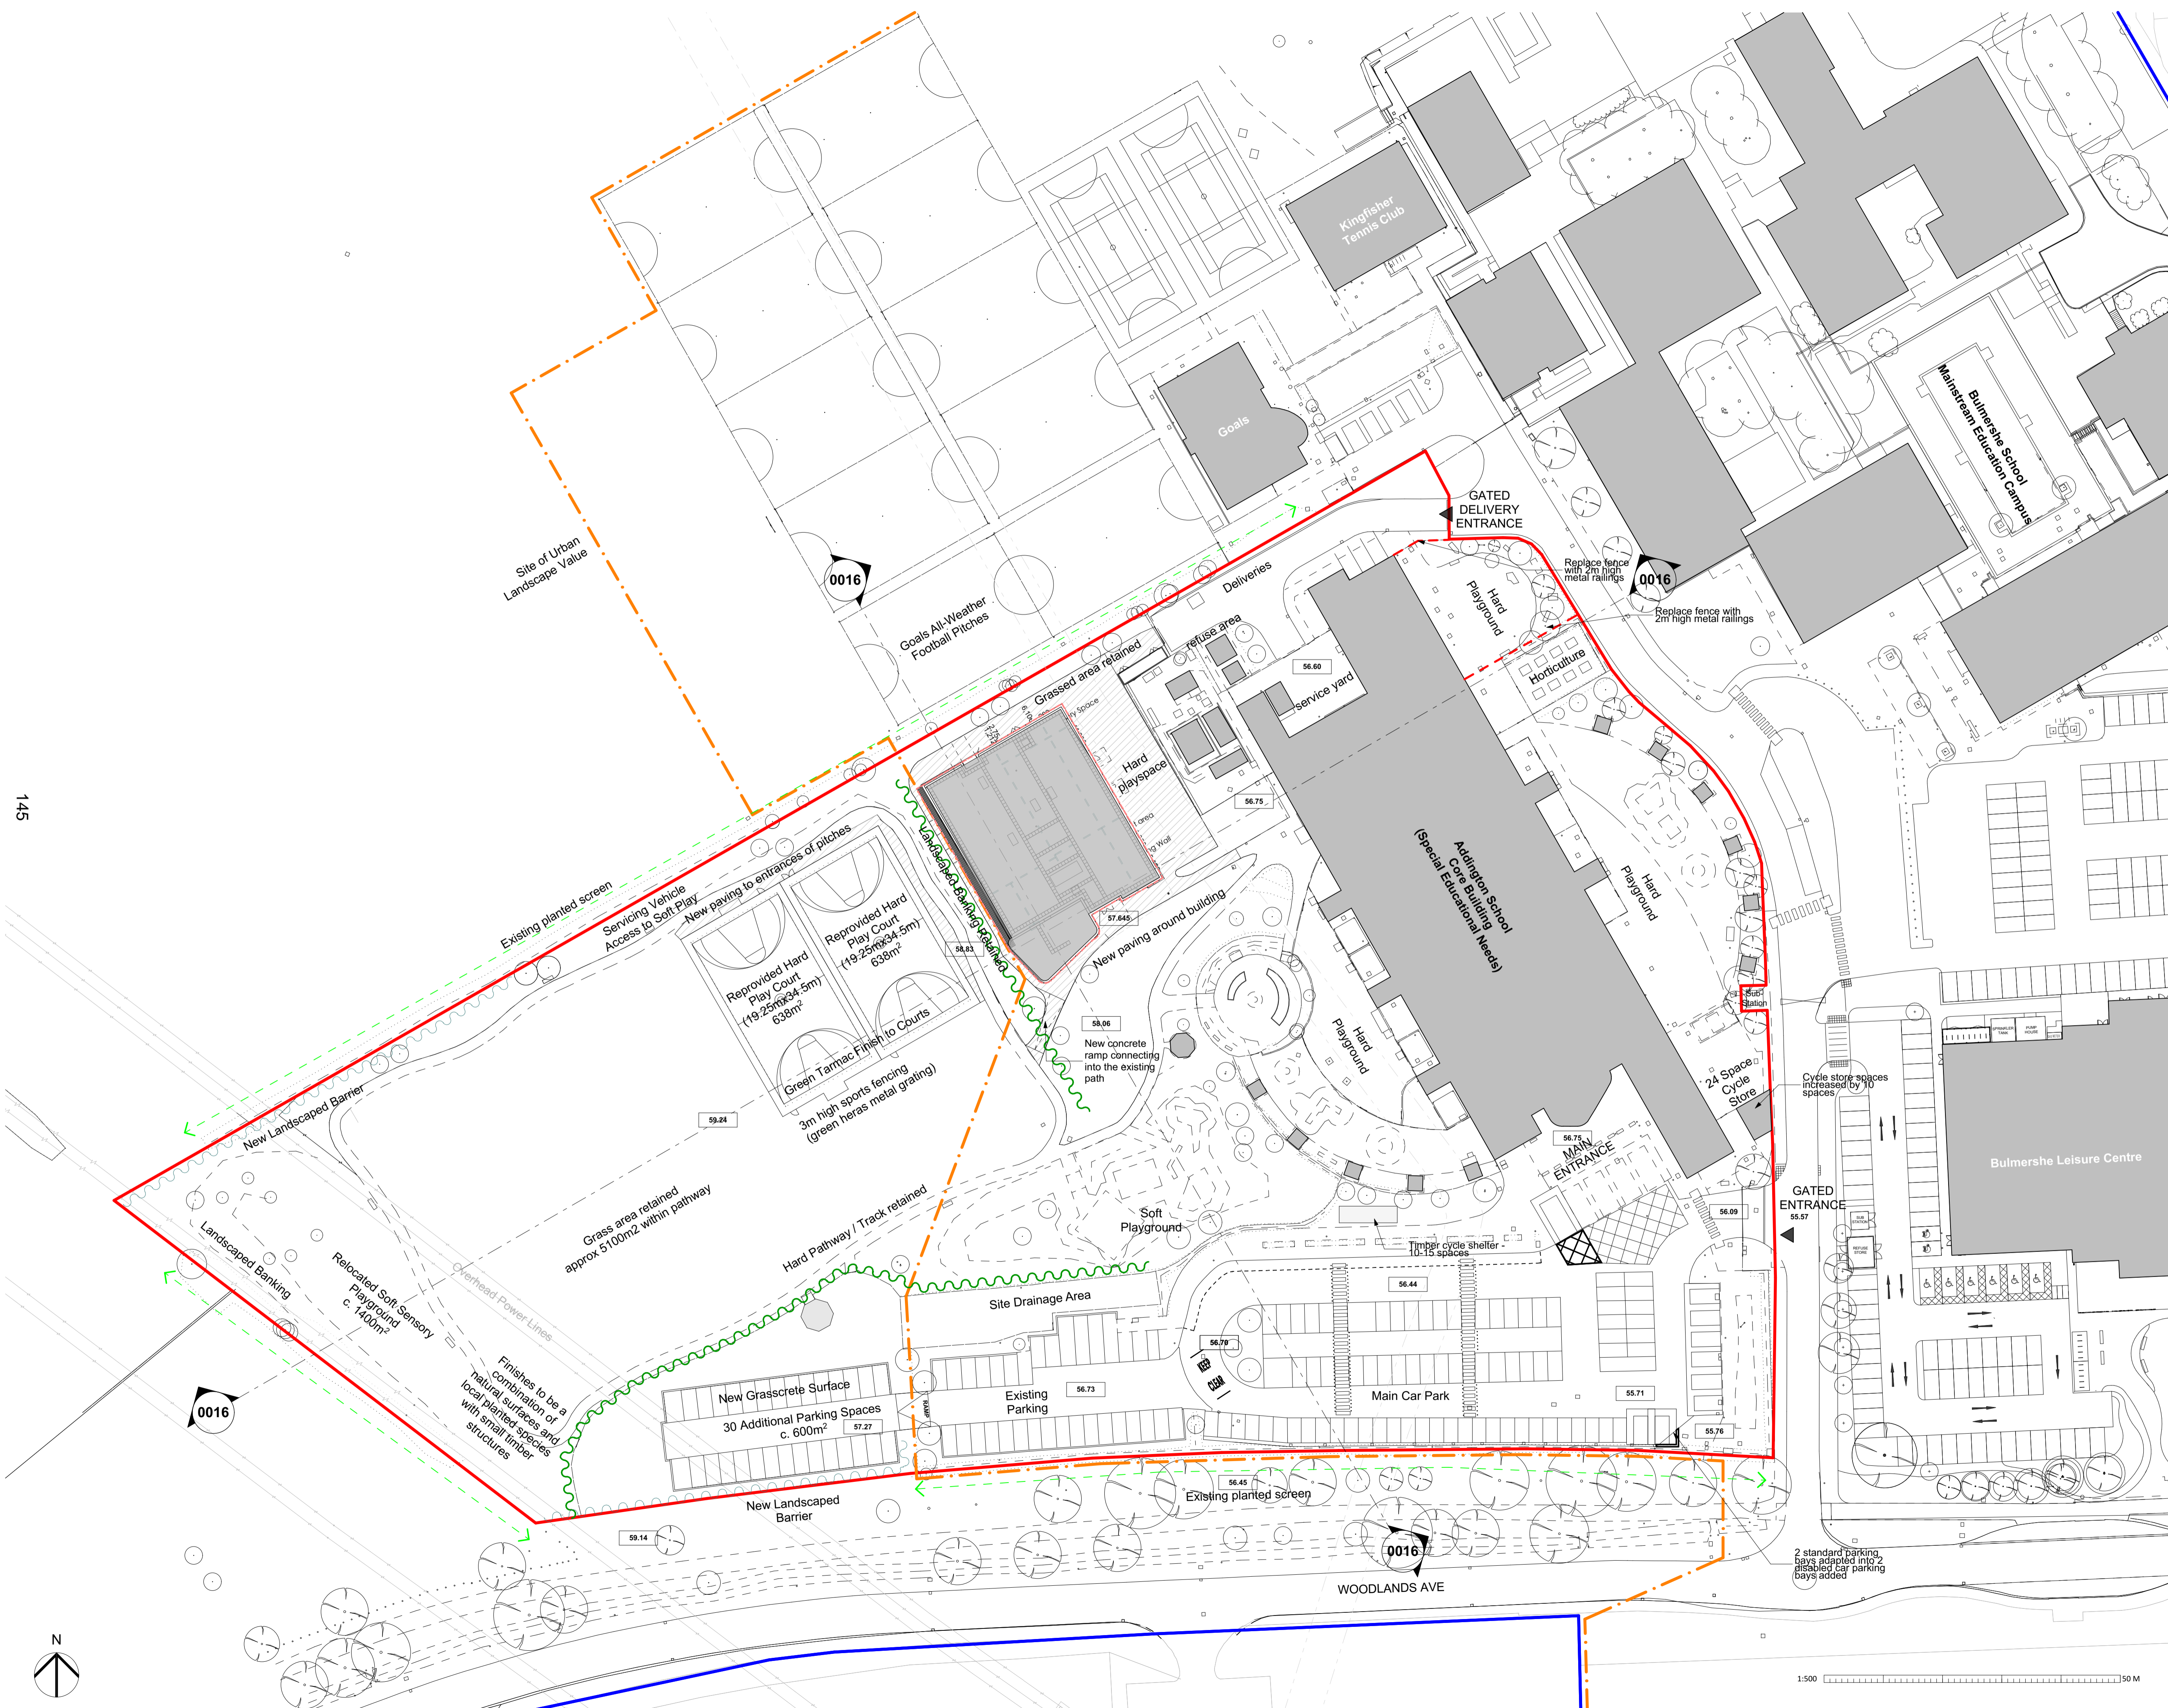

Rev	Description	Date	By	Chk	Suitability
P7	ISSUED FOR PLANNING	17.05.19	RW		
P6	ISSUED FOR PLANNING	15.19	RW		

ADDINGTON SEN SCHOOL

WOKINGHAM BOROUGH COUNCIL

PROPOSED SITE PLAN

Drawing No. **ADS-HLM-A31-ALL-GA-SL-201002 P7**

Scale	Drawn
1:500	RW
Date	Checked
25/10/2018	HLM


HLM

GROUND FLOOR
 46 LOMAN STREET
 LONDON
 SE1 0EH

T: +44 (0) 20 7921 4800
 F: +44 (0) 20 7921 4850

LONDON SHEFFIELD GLASGOW BELFAST CARDIFF MANCHESTER JOHANNESBURG ABU DHABI DUBAI

145

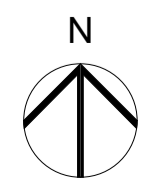

1:500 30 M

This page is intentionally left blank