


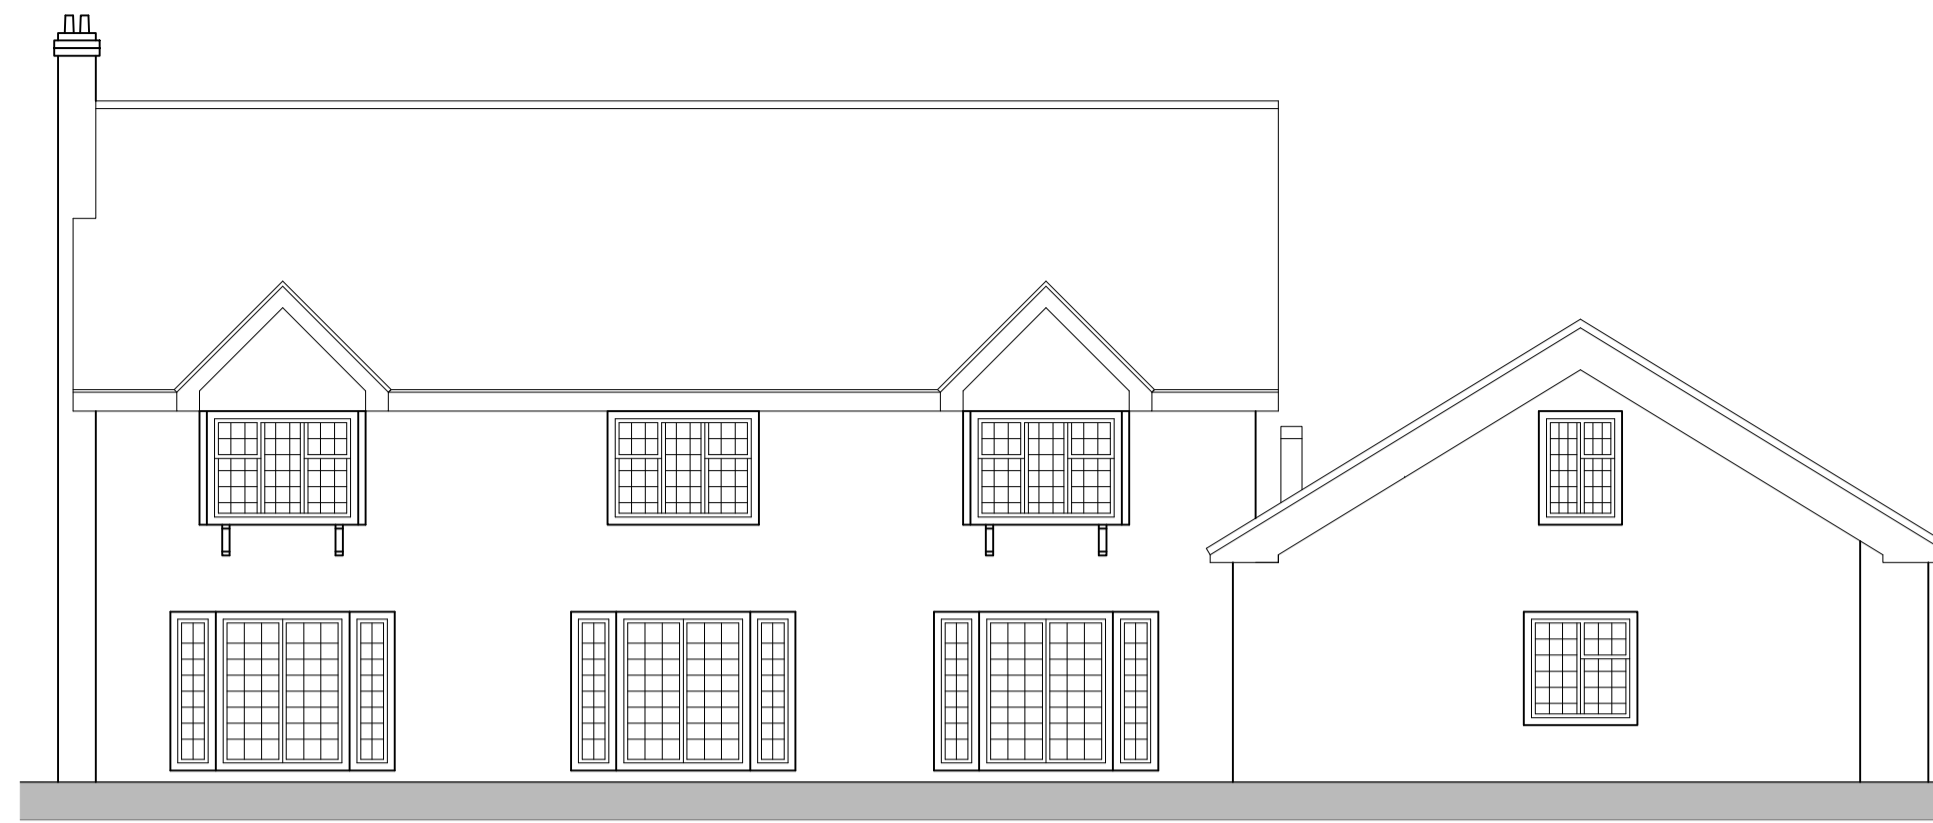

Silverstock Elevation 1 (proposed)




Silverstock Elevation 2 (proposed)




Silverstock Elevation 4 (proposed)



Silverstock Elevation 3 (proposed)

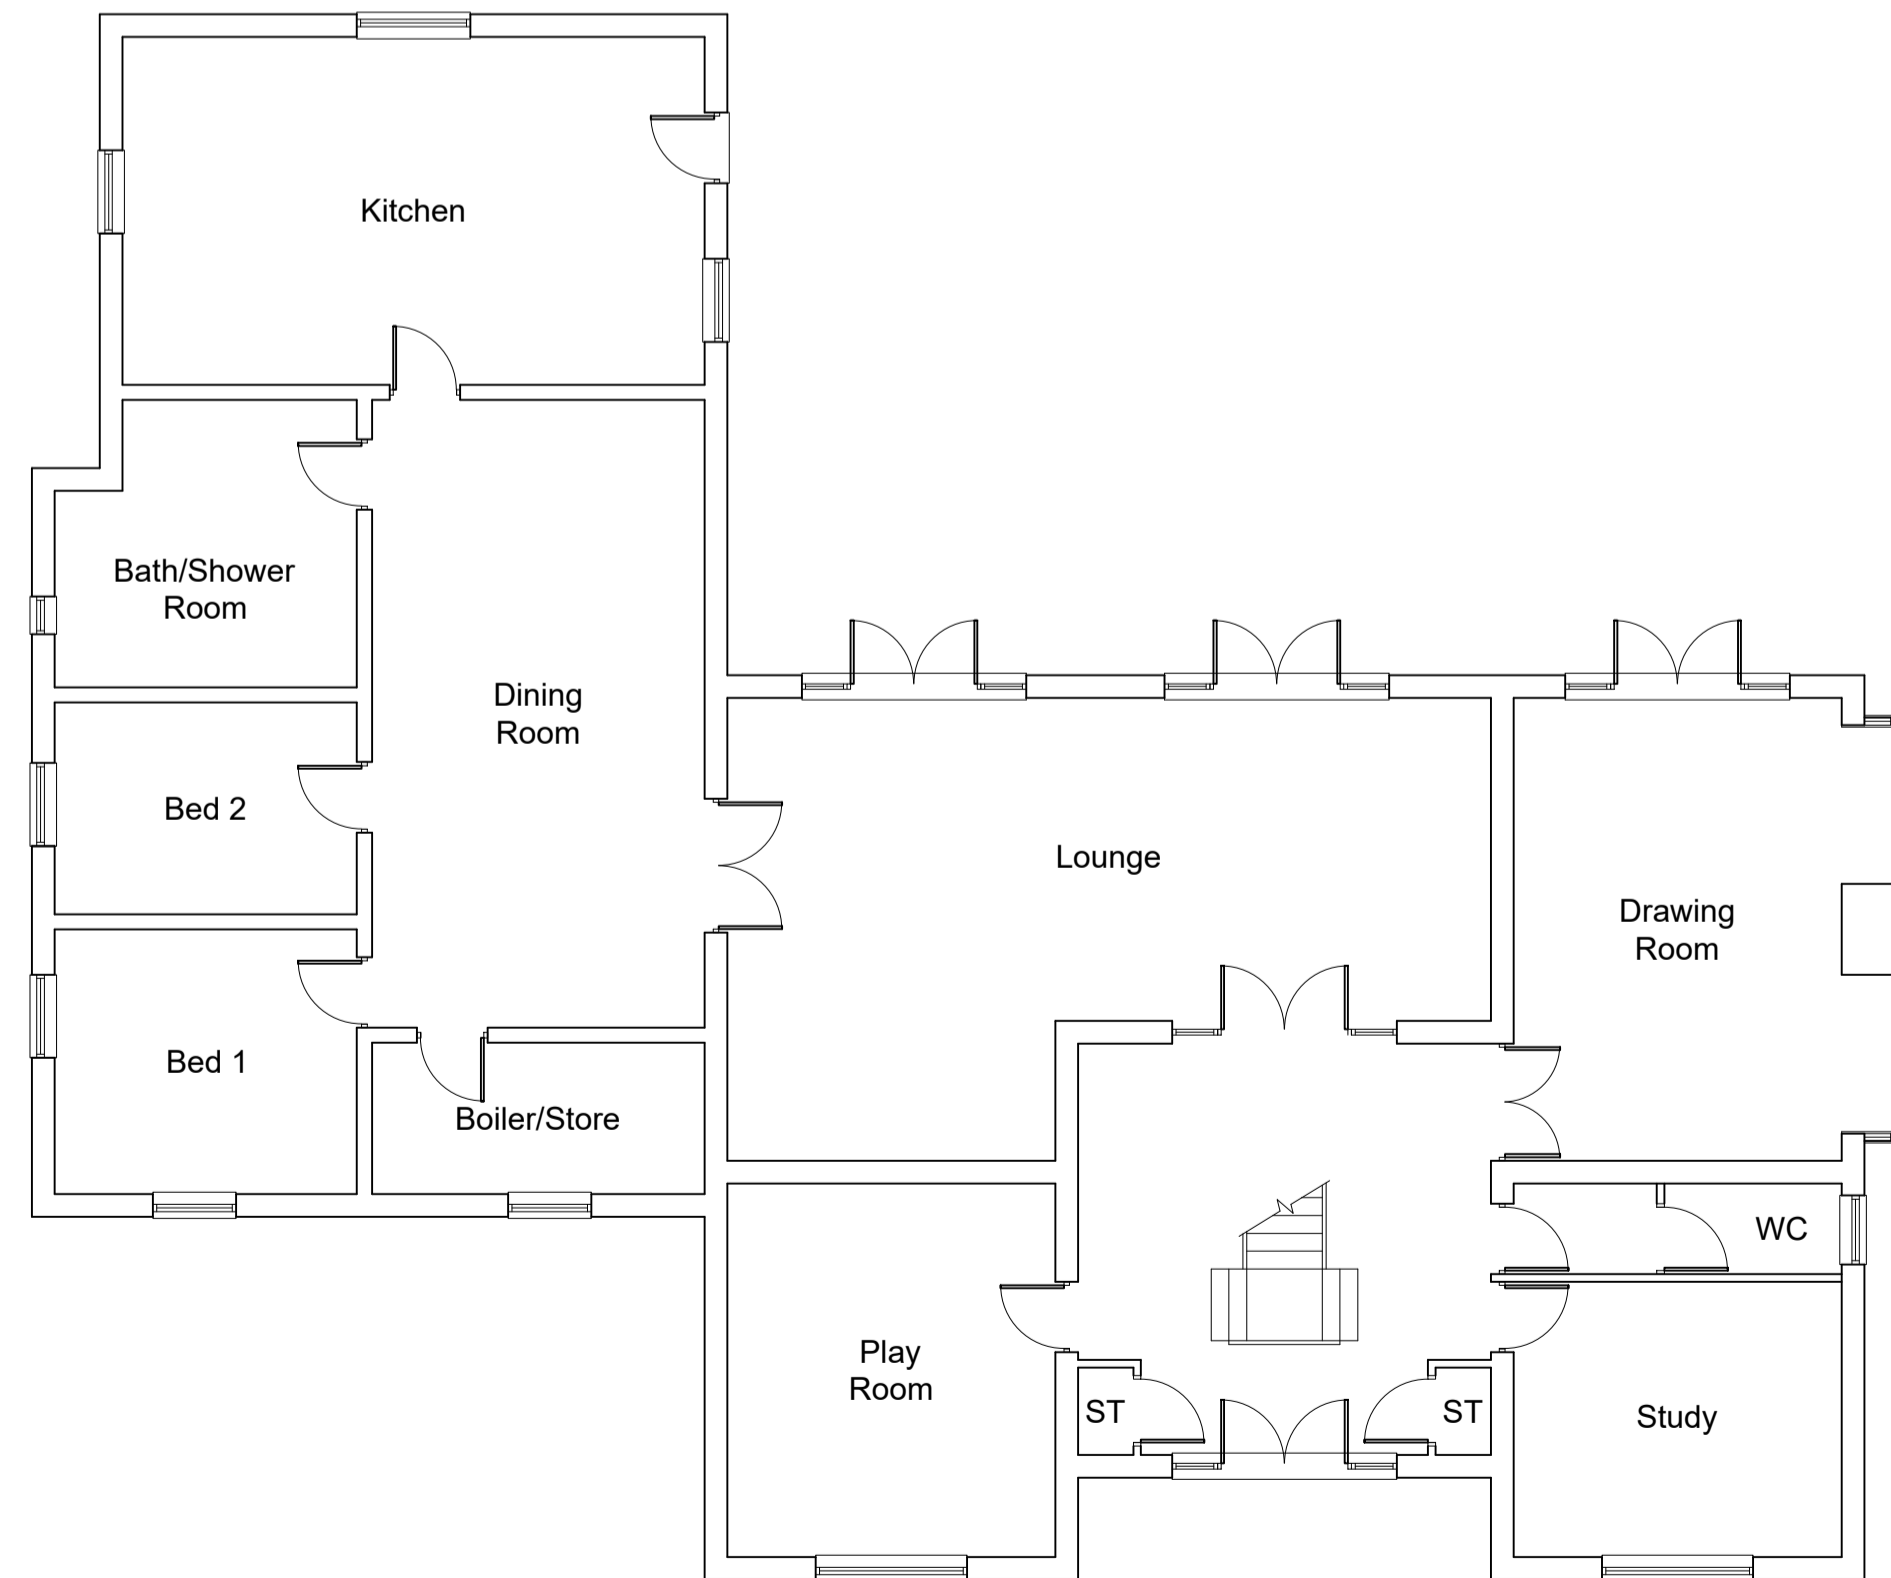


Silverstock Manor Ground Floor Plan
(Proposed 2 Storey Extension)

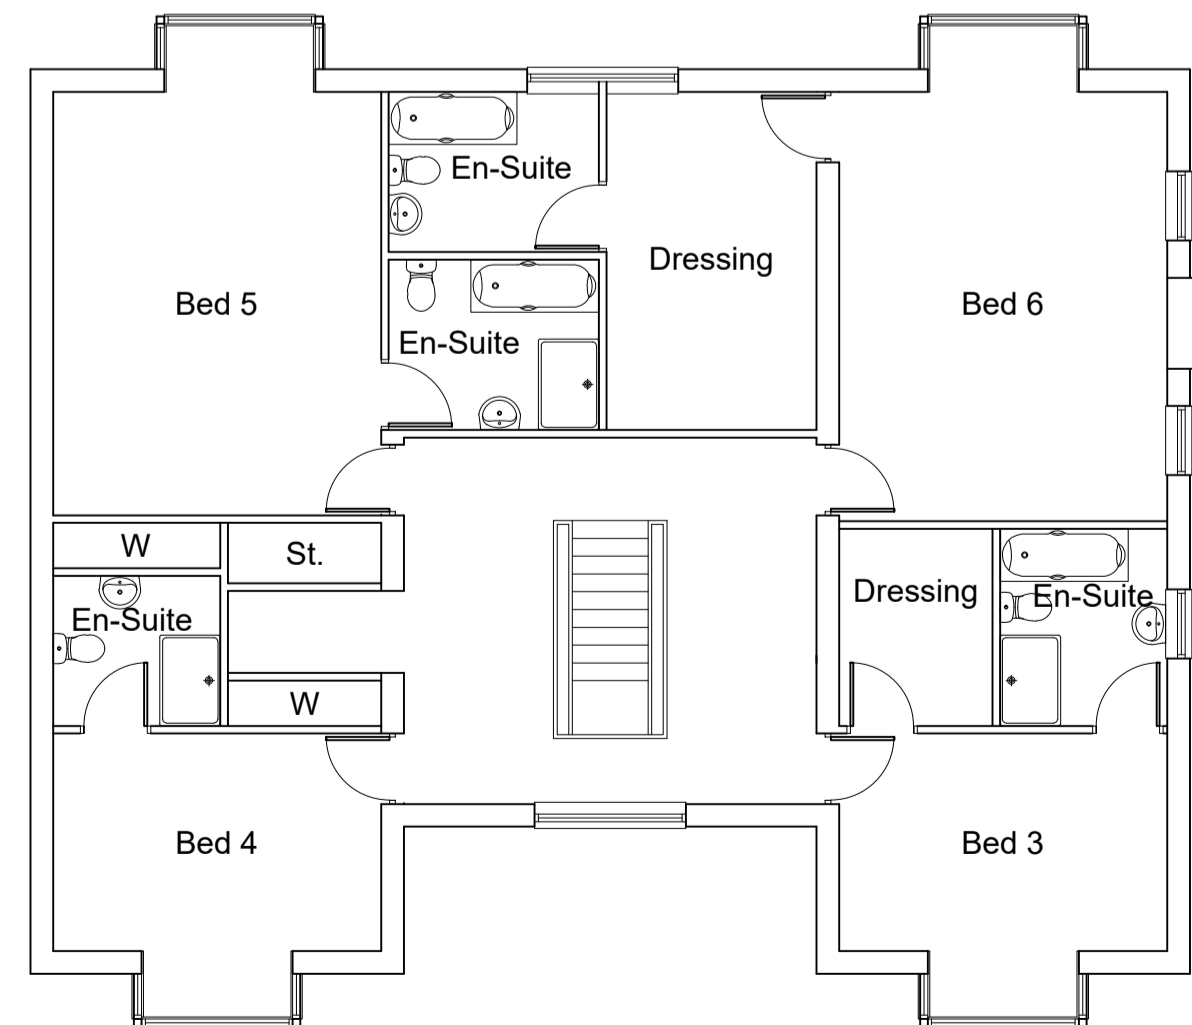

Silverstock Manor First Floor Plan
(Proposed 2 Storey Extension)

65

Notes

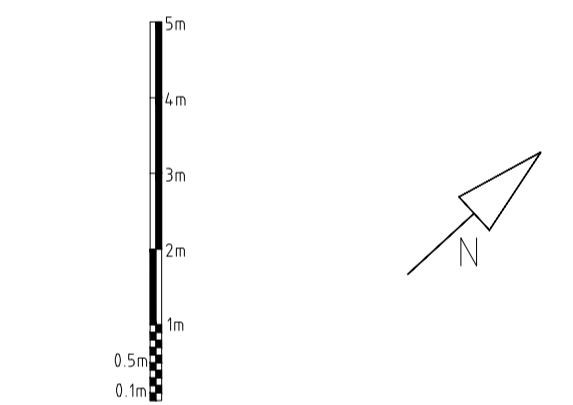

A Drawing description updated to WBC comments, window removed from existing AE EP 22.09.19

Rev.	Description	Drm.	App.	Date

Client
SILVERSTOCK MANOR

Project
**SILVERSTOCK MANOR
RG40 3JE**

Drawing Title
**PLANNING DRAWINGS
PROPOSED PLANS
& ELEVATIONS**

Status
FOR APPROVAL

Date SEPT 19 Scale 1:100

Drawn by ANT Approved AE

Drawing Number Revision
SMAN-PLN-02 A

This page is intentionally left blank