


SITE PLAN 1 : 1250


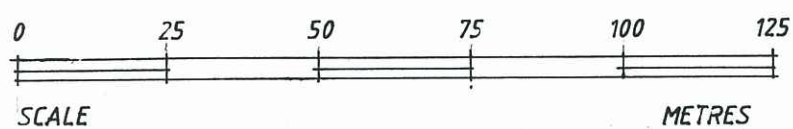


HEATHLANDS FARM  
HONEY HILL WOKINGHAM

NEW STORAGE AND PACKING FACILITIES

IZOD DESIGN / JULY 2019

DRAWING 3852/4

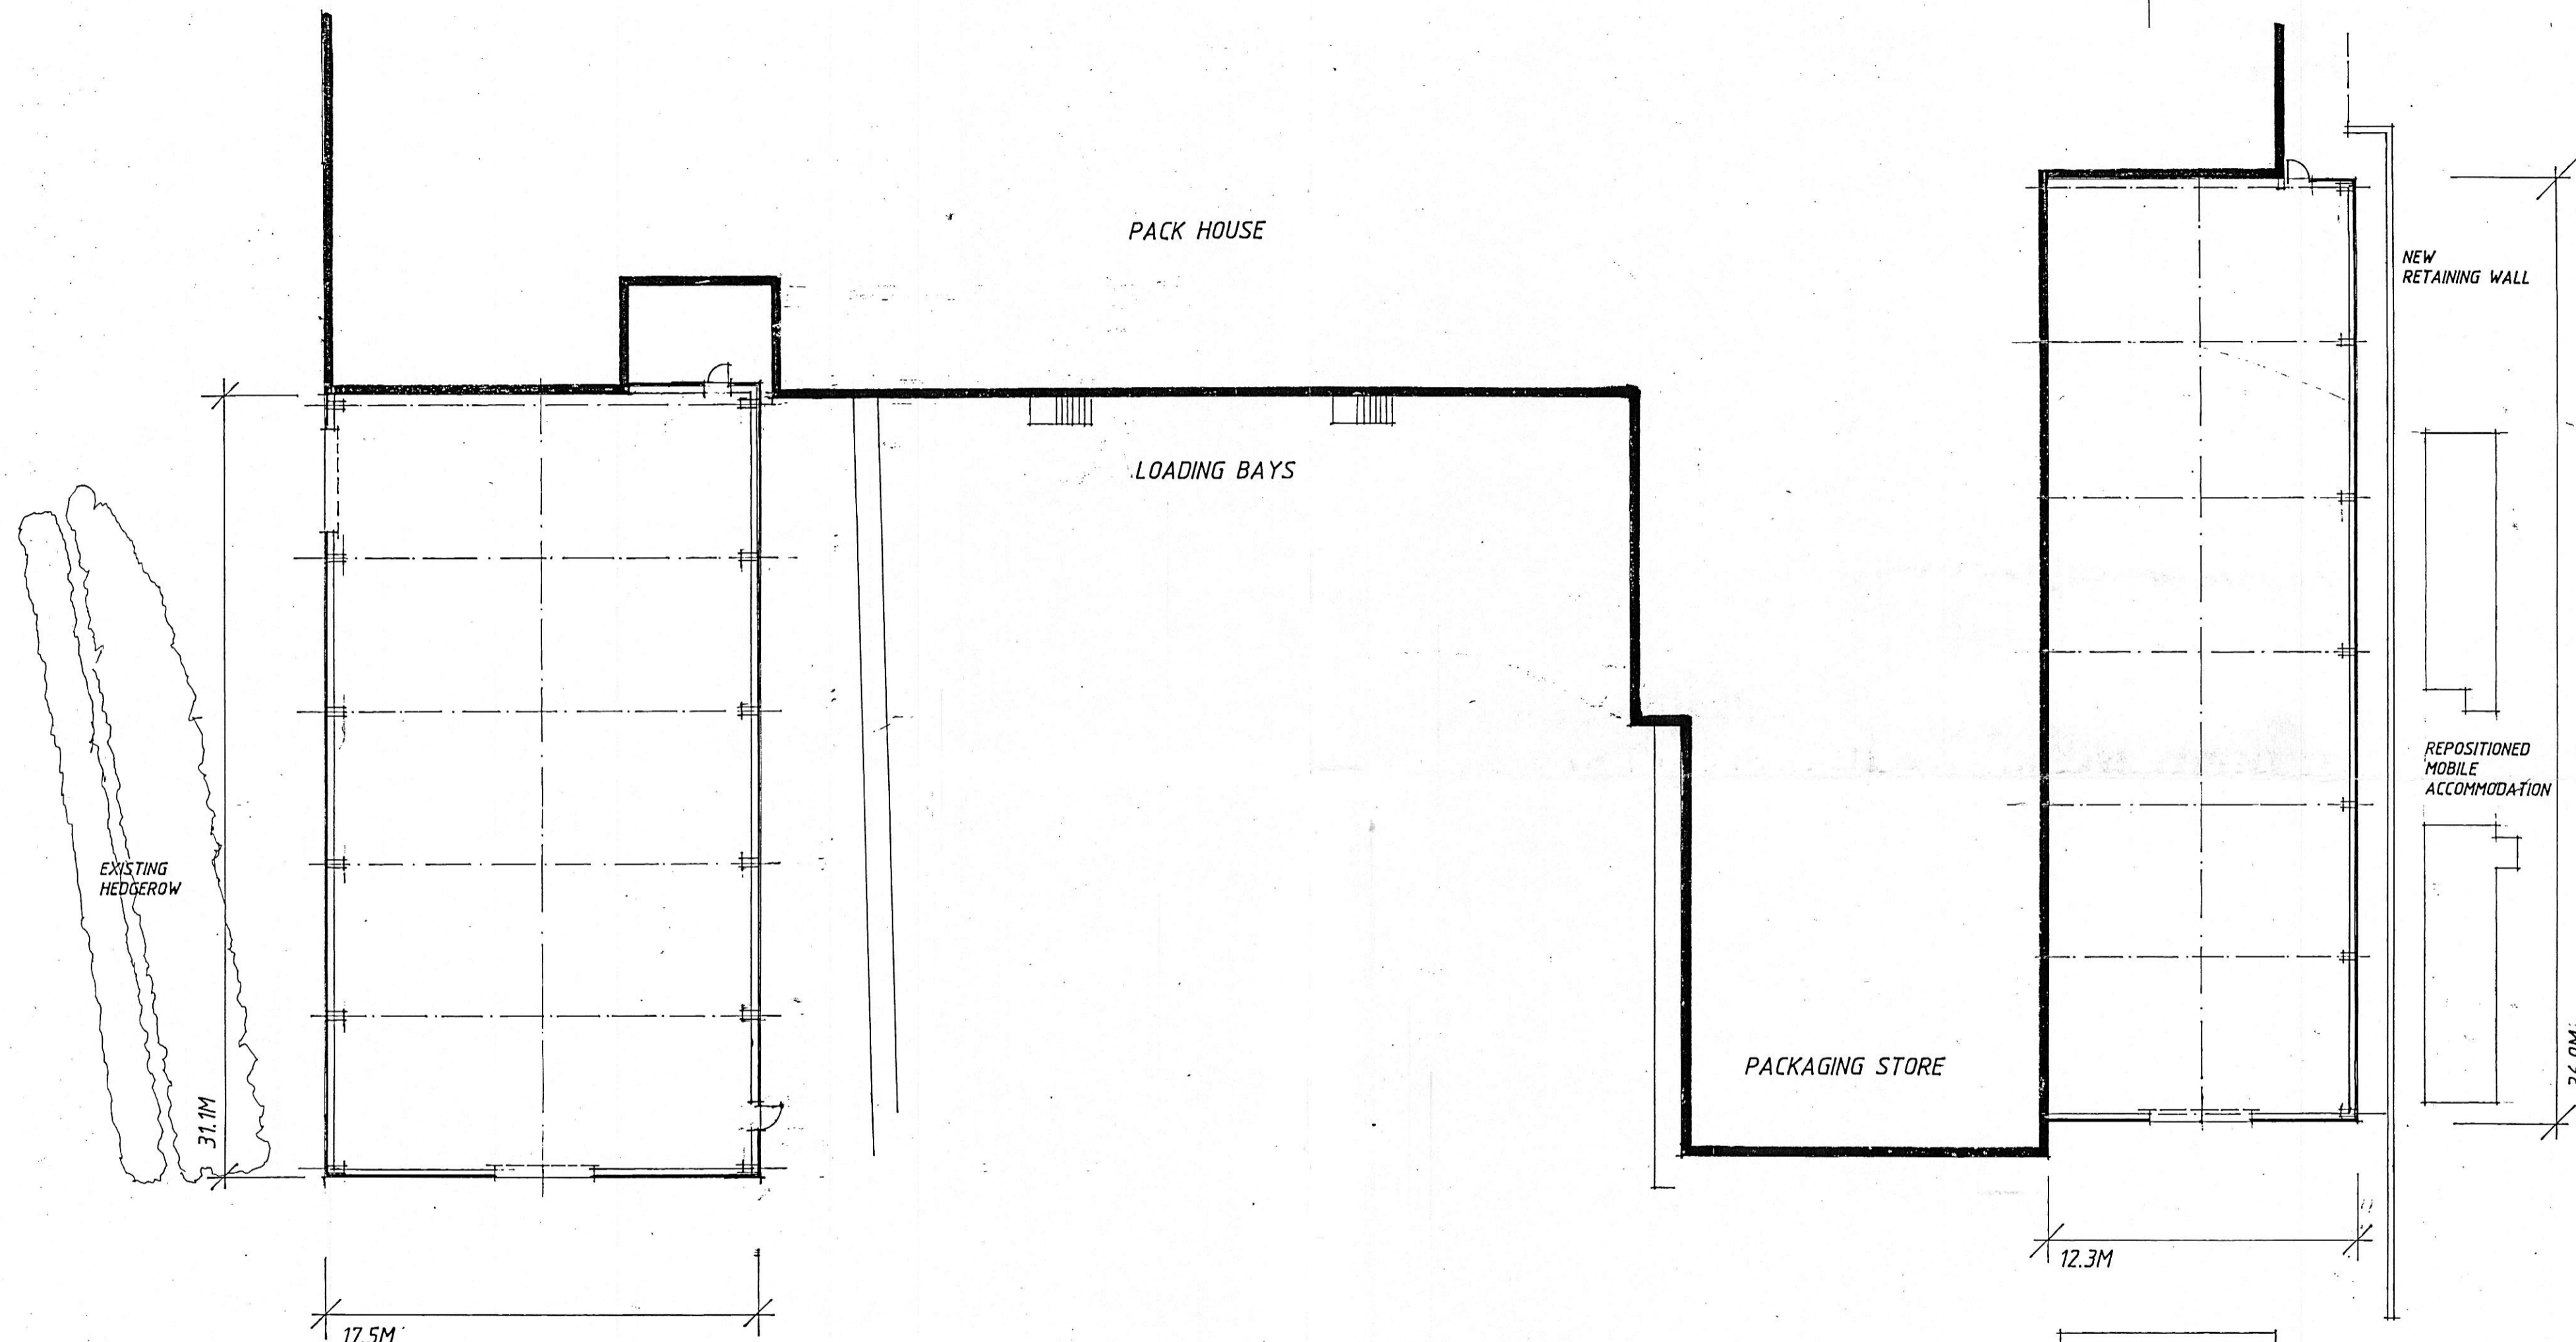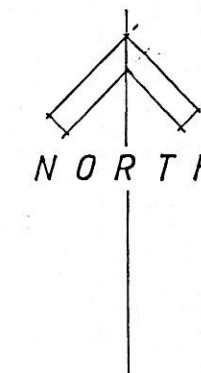


UNIT A / 544.3M<sup>2</sup>

ELEVATIONS ON DRAWING 3852/2

UNIT B / 453.9M<sup>2</sup>

ELEVATIONS ON DRAWING 3852/3

 


SCALE 1: 200

HEATHLANDS FARM  
HONEY HILL WOKINGHAM


NEW STORAGE AND PACKING FACILITIES

120D DESIGN / JULY 2019


DRAWING 3852/1A

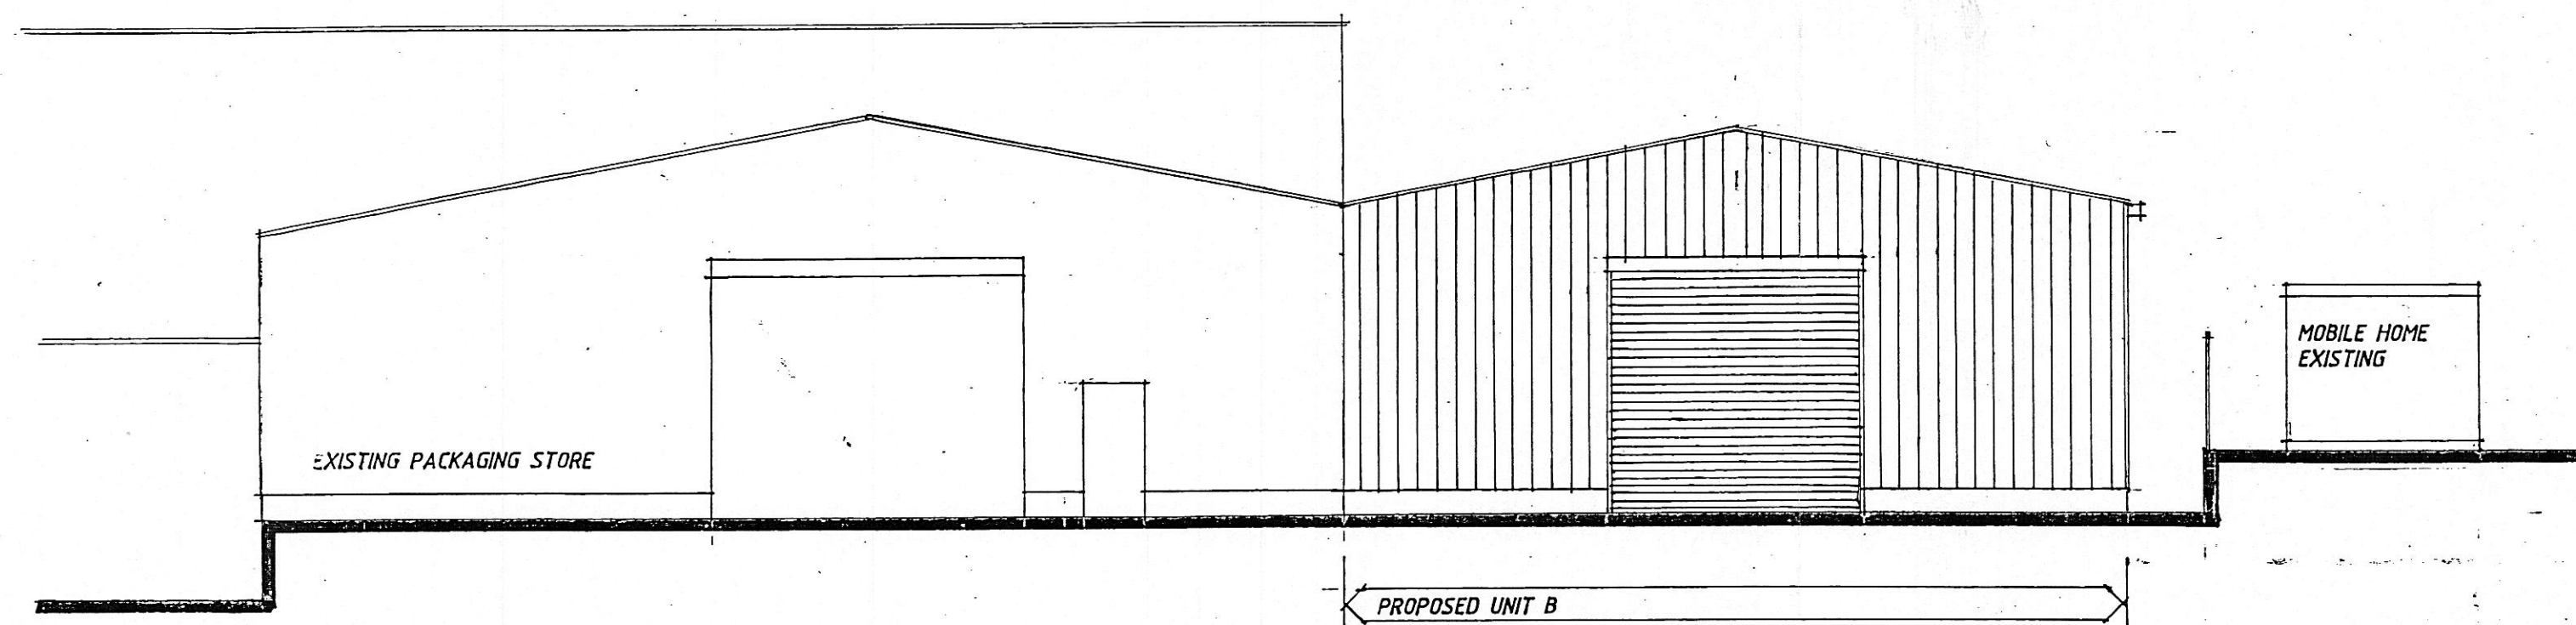

SOUTH ELEVATION 1 : 100

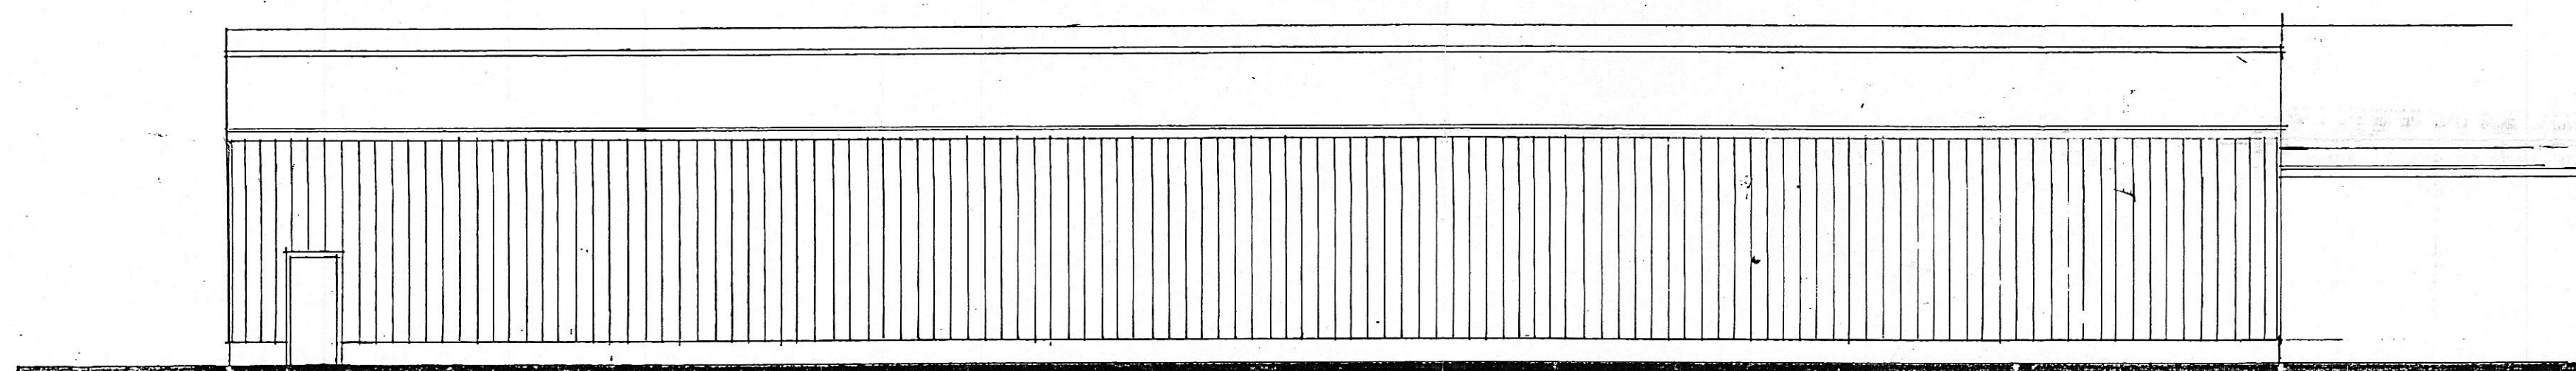

EAST ELEVATION 1 : 100

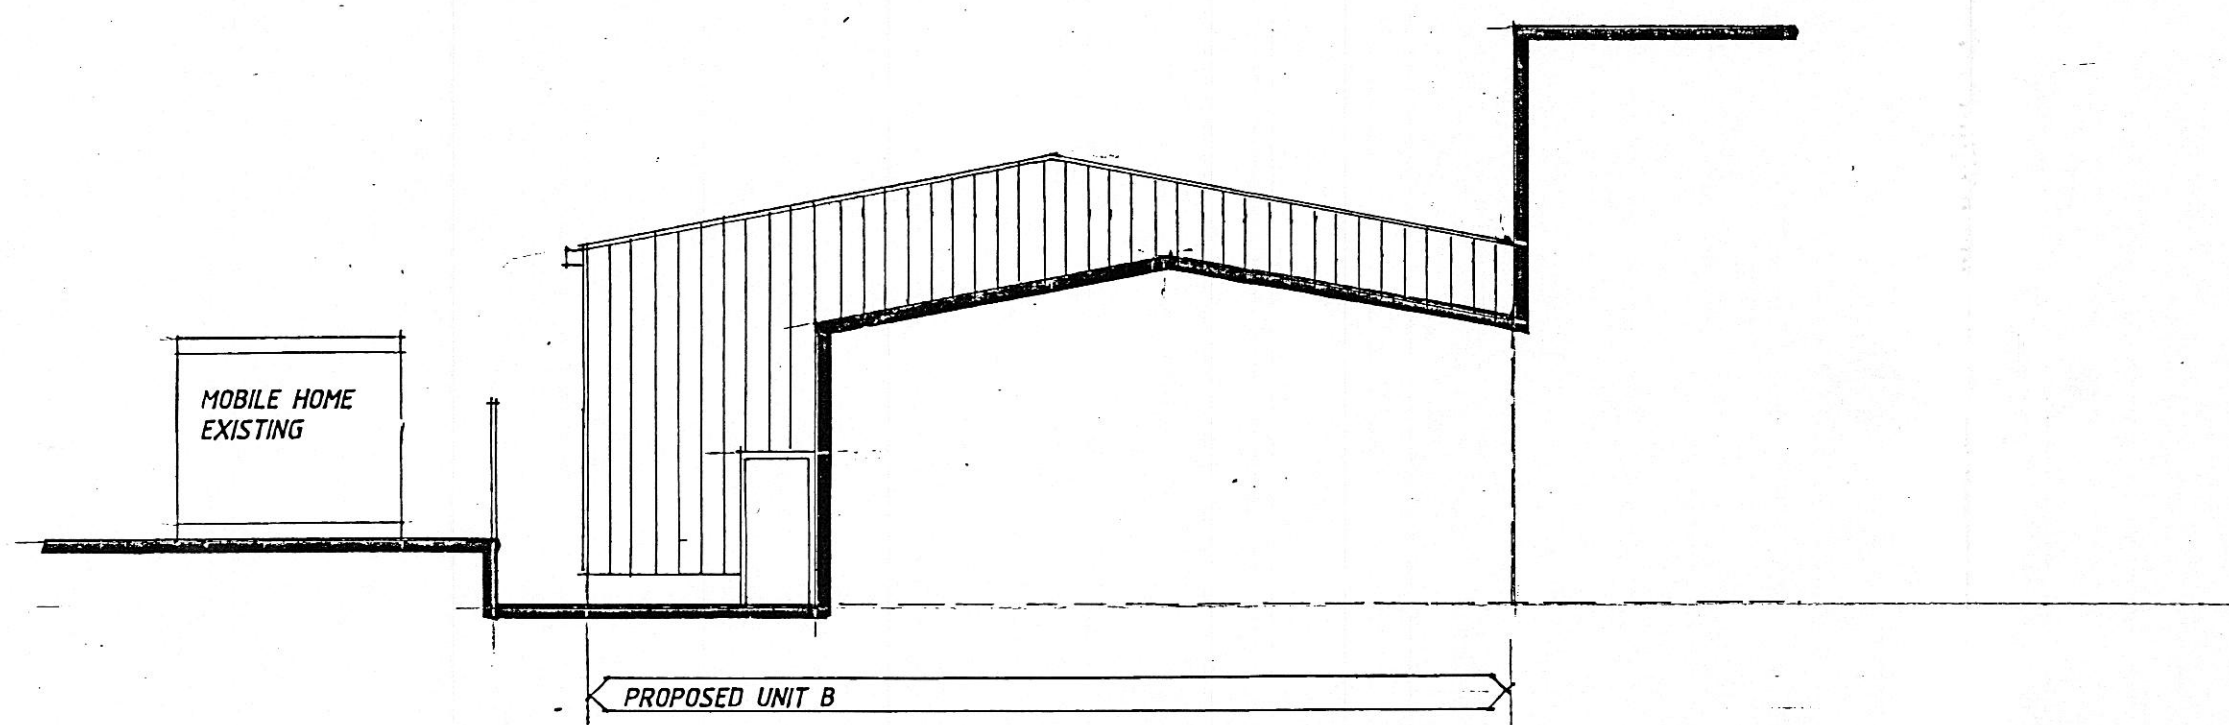

NORTH ELEVATION 1 : 100



HEATHLANDS FARM  
HONEY HILL WOKINGHAM  
NEW PACKAGING FACILITY (UNIT B)

IZOD DESIGN / JULY 2019

DRAWING 3852/3