


SITE PLAN 1 : 1250


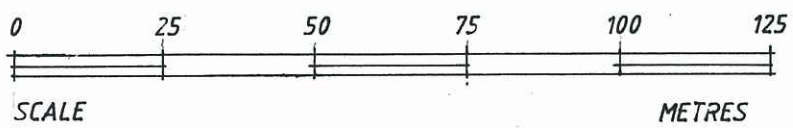


HEATHLANDS FARM
HONEY HILL WOKINGHAM

NEW STORAGE AND PACKING FACILITIES


IZOD DESIGN / JULY 2019

DRAWING 3852/4

 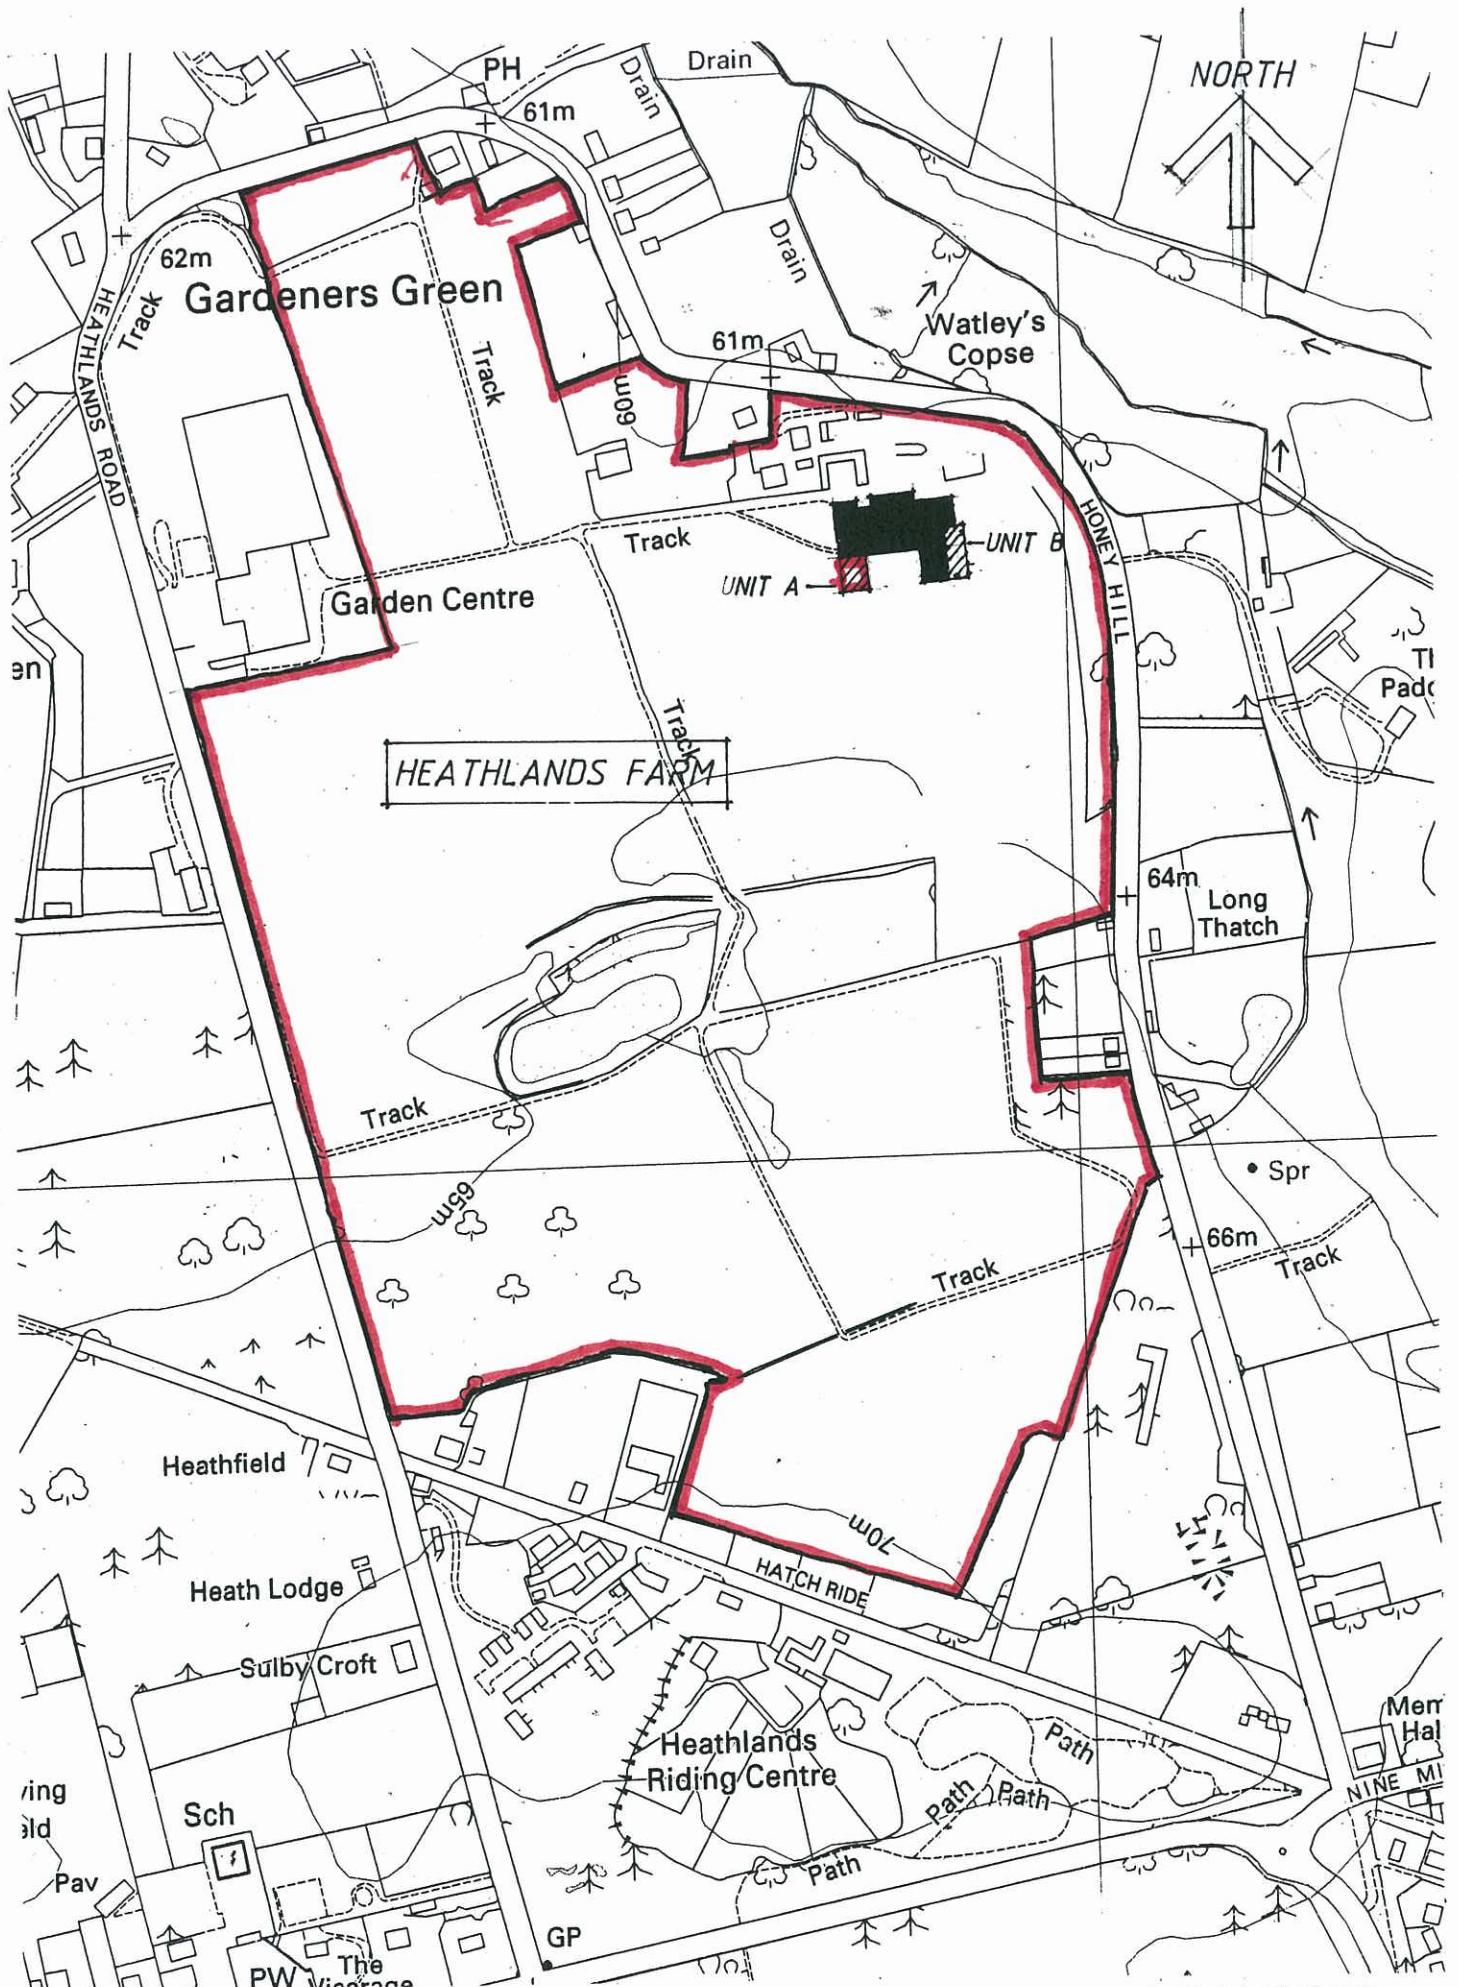


NEW STORAGE AND PACKING FACILITIES
HEATHLANDS FARM WOKINGHAM

140

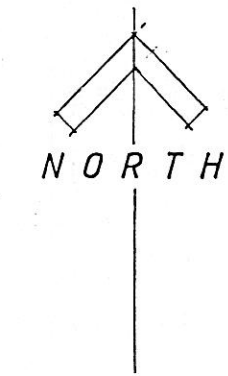

141

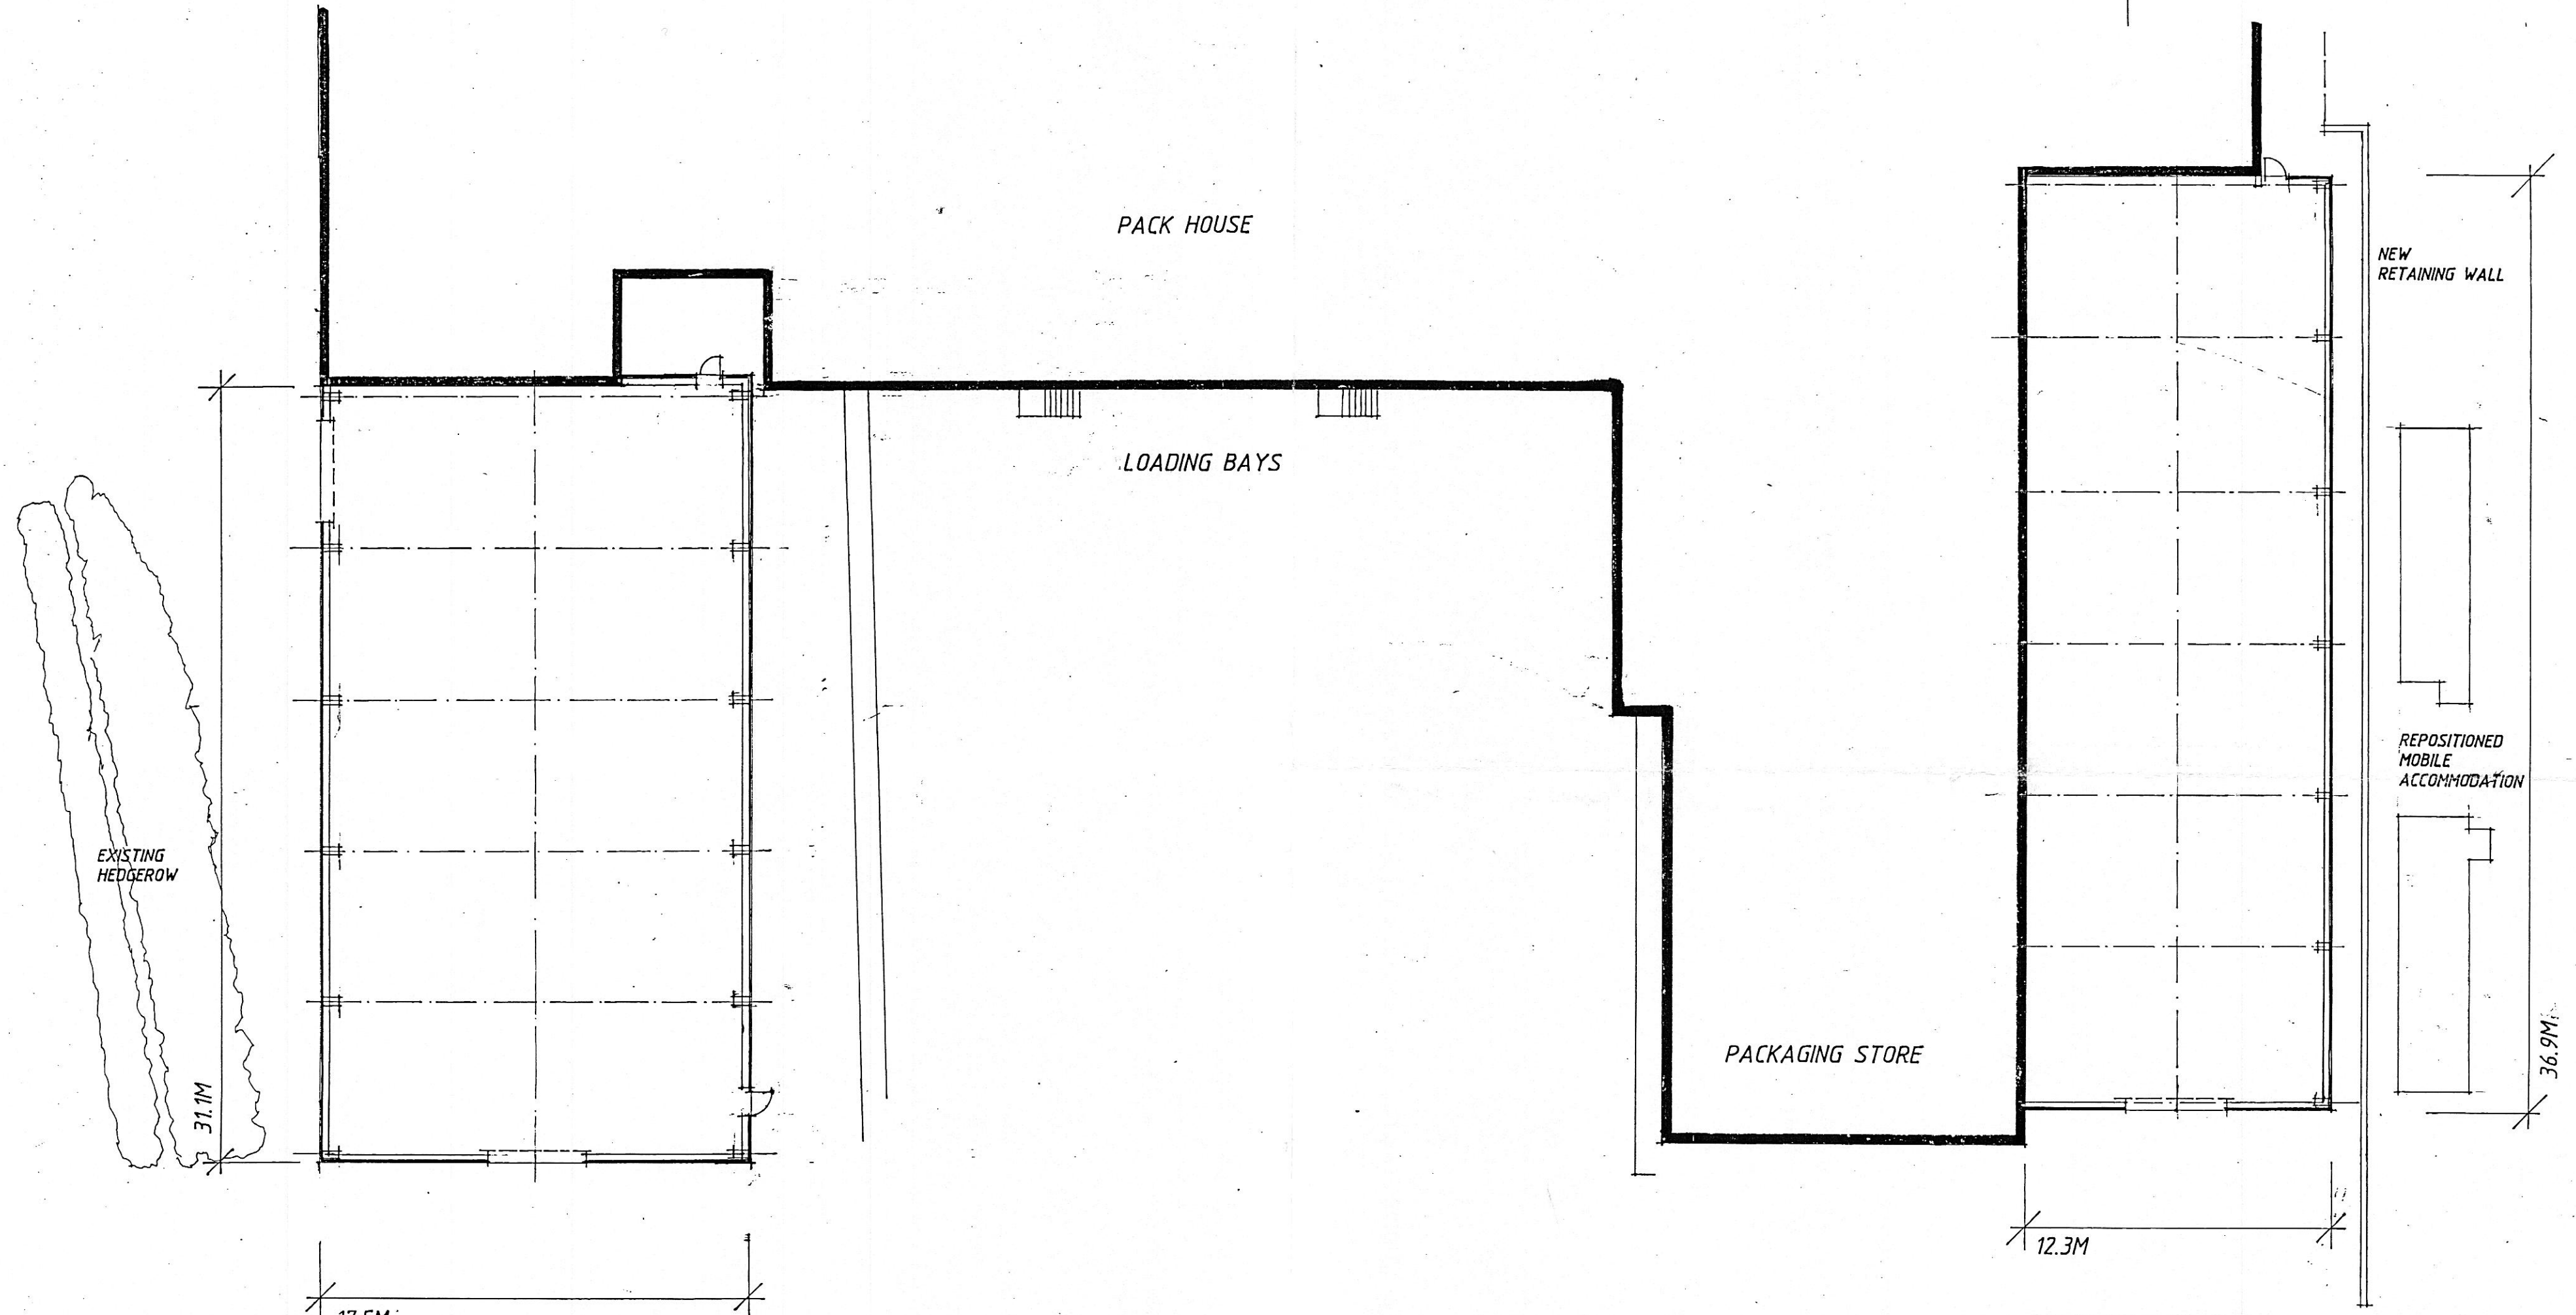


UNIT A / 544.3M²
ELEVATIONS ON DRAWING 3852/2

UNIT B / 453.9M²
ELEVATIONS ON DRAWING 3852/3
0 5 10
SCALE 1: 200


HEATHLANDS FARM
HONEY HILL WOKINGHAM
NEW STORAGE AND PACKING FACILITIES

IZOD DESIGN / JULY 2019


DRAWING 3852/1A

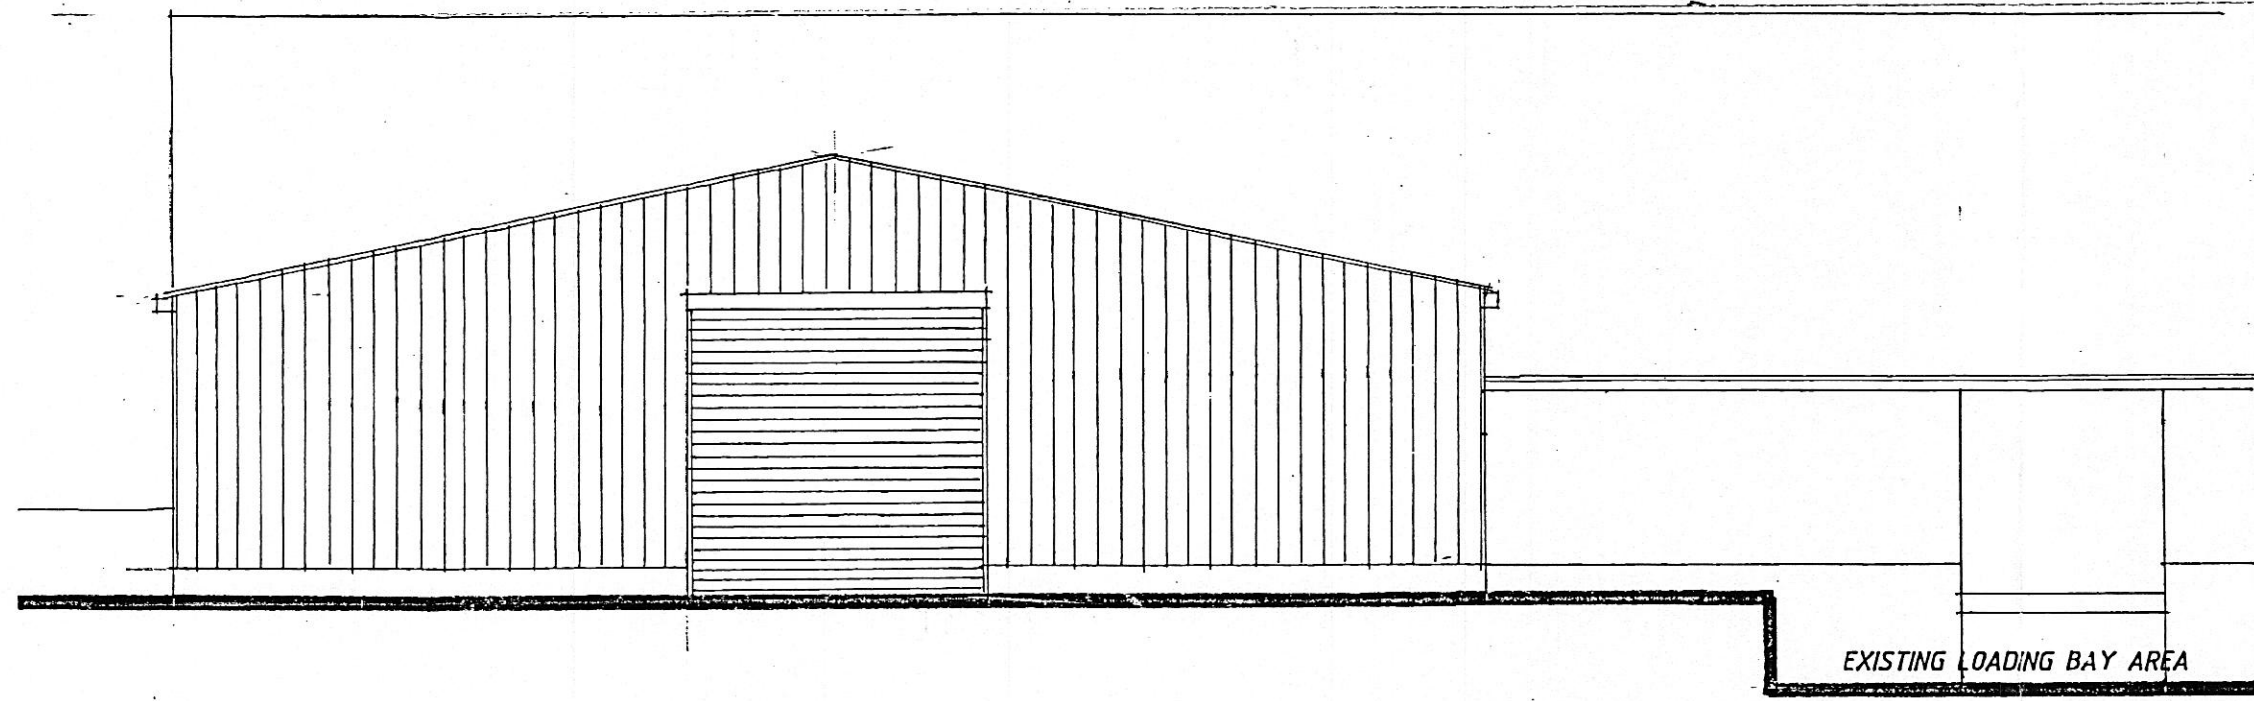


SOUTH ELEVATION 1 : 100

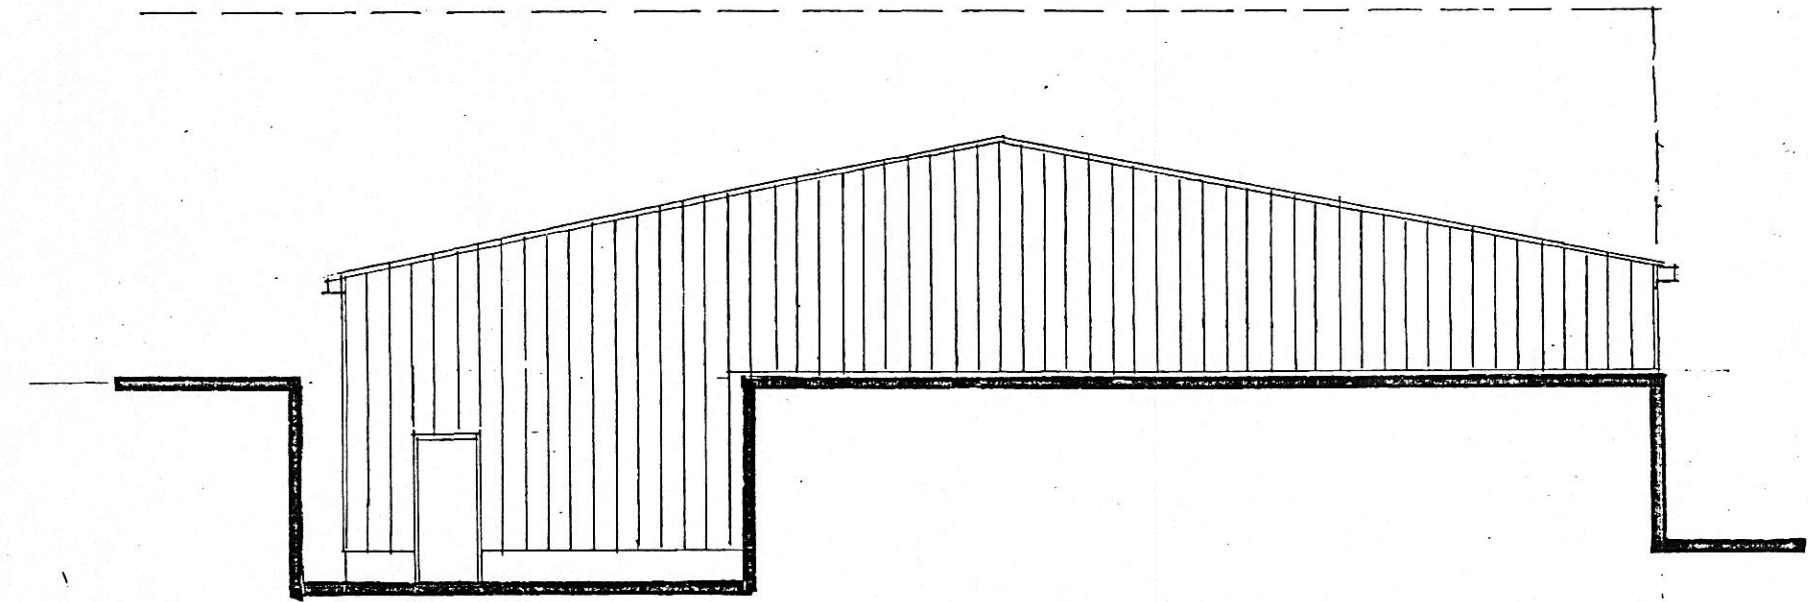


NORTH ELEVATION 1 : 100
SECTION THROUGH EXISTING PACKHOUSE

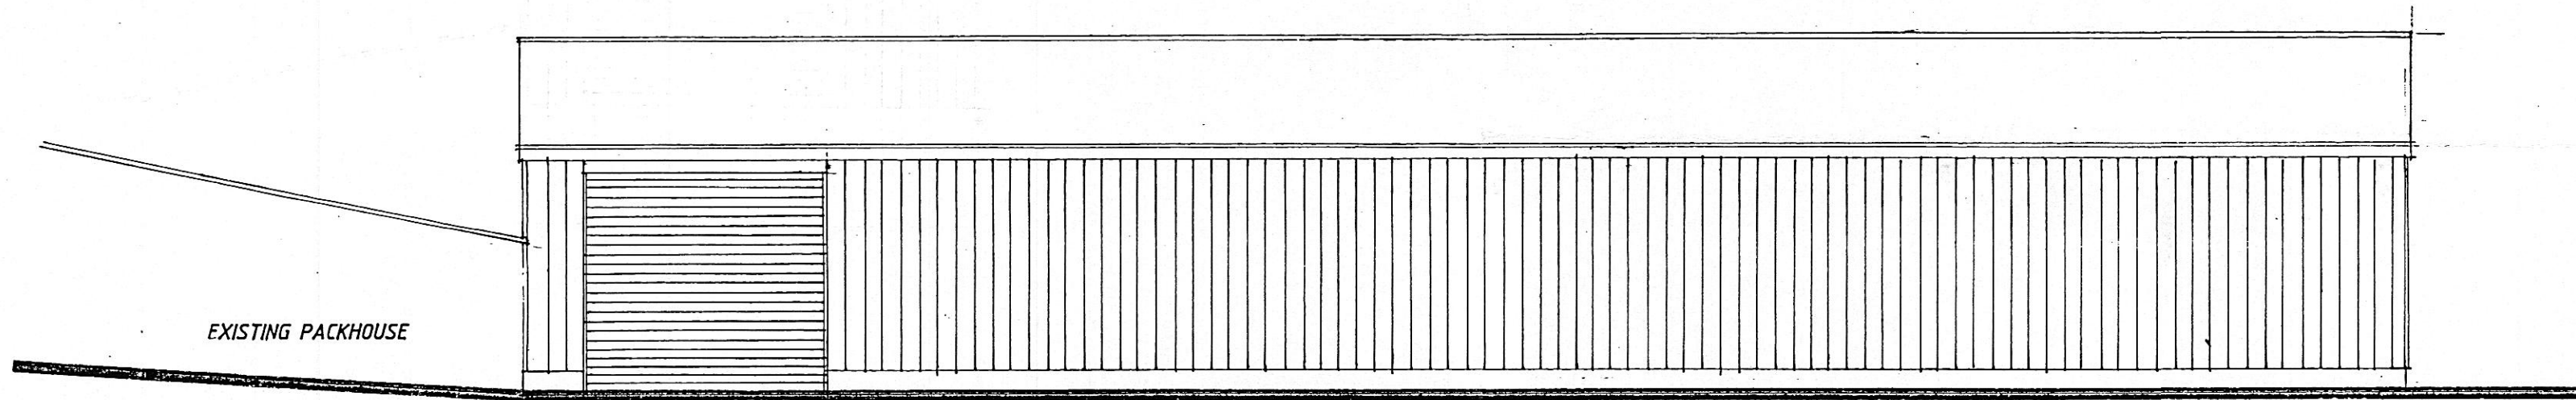

WEST ELEVATION 1 : 100

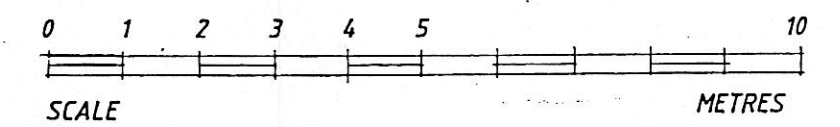

142

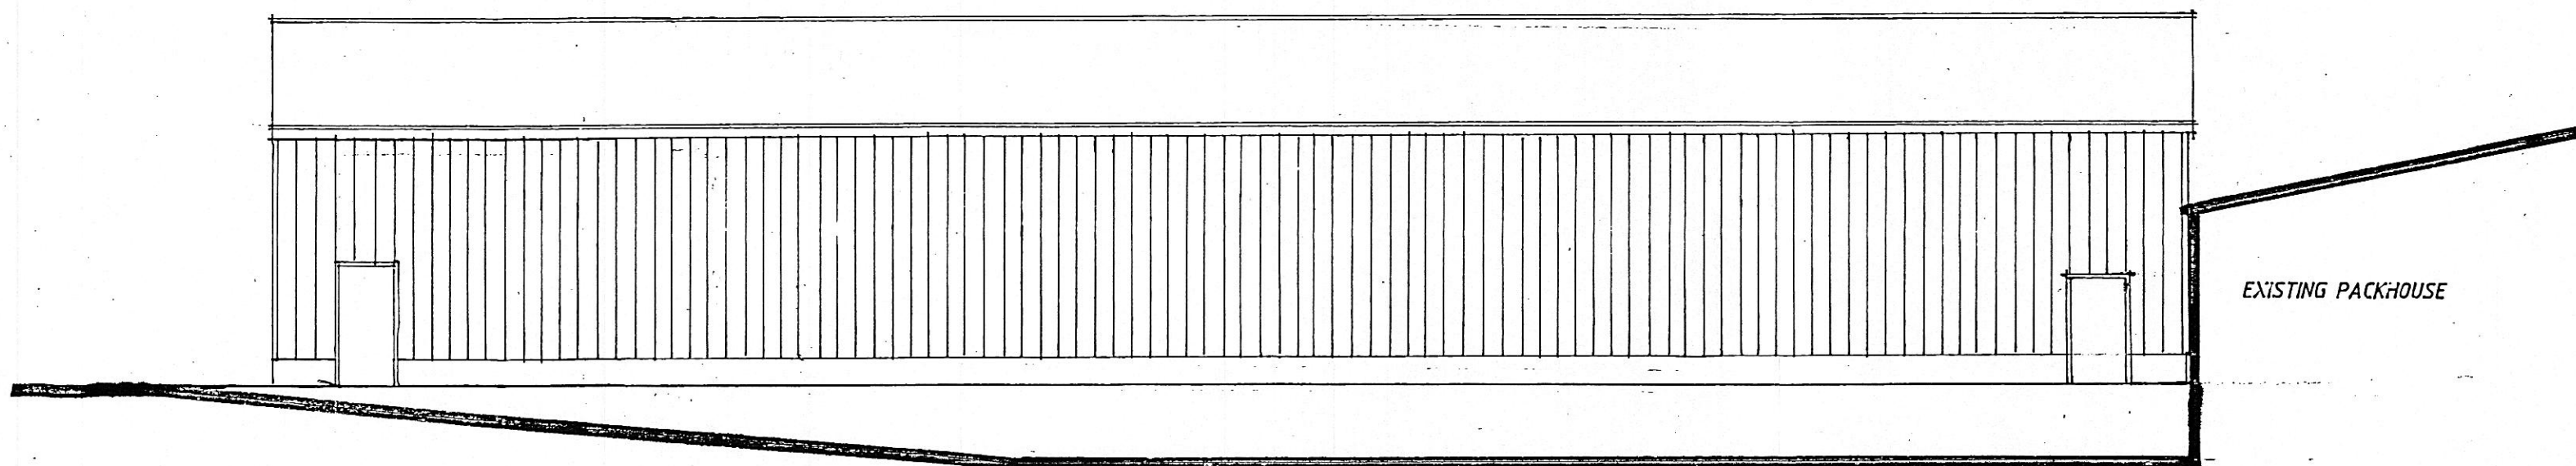

EAST ELEVATION 1 : 100

HEATHLANDS FARM
HONEY HILL WOKINGHAM
NEW STORAGE FACILITY (UNIT A)

IZOD DESIGN / JULY 2019

DRAWING 3852/2