


FIRST FLOOR

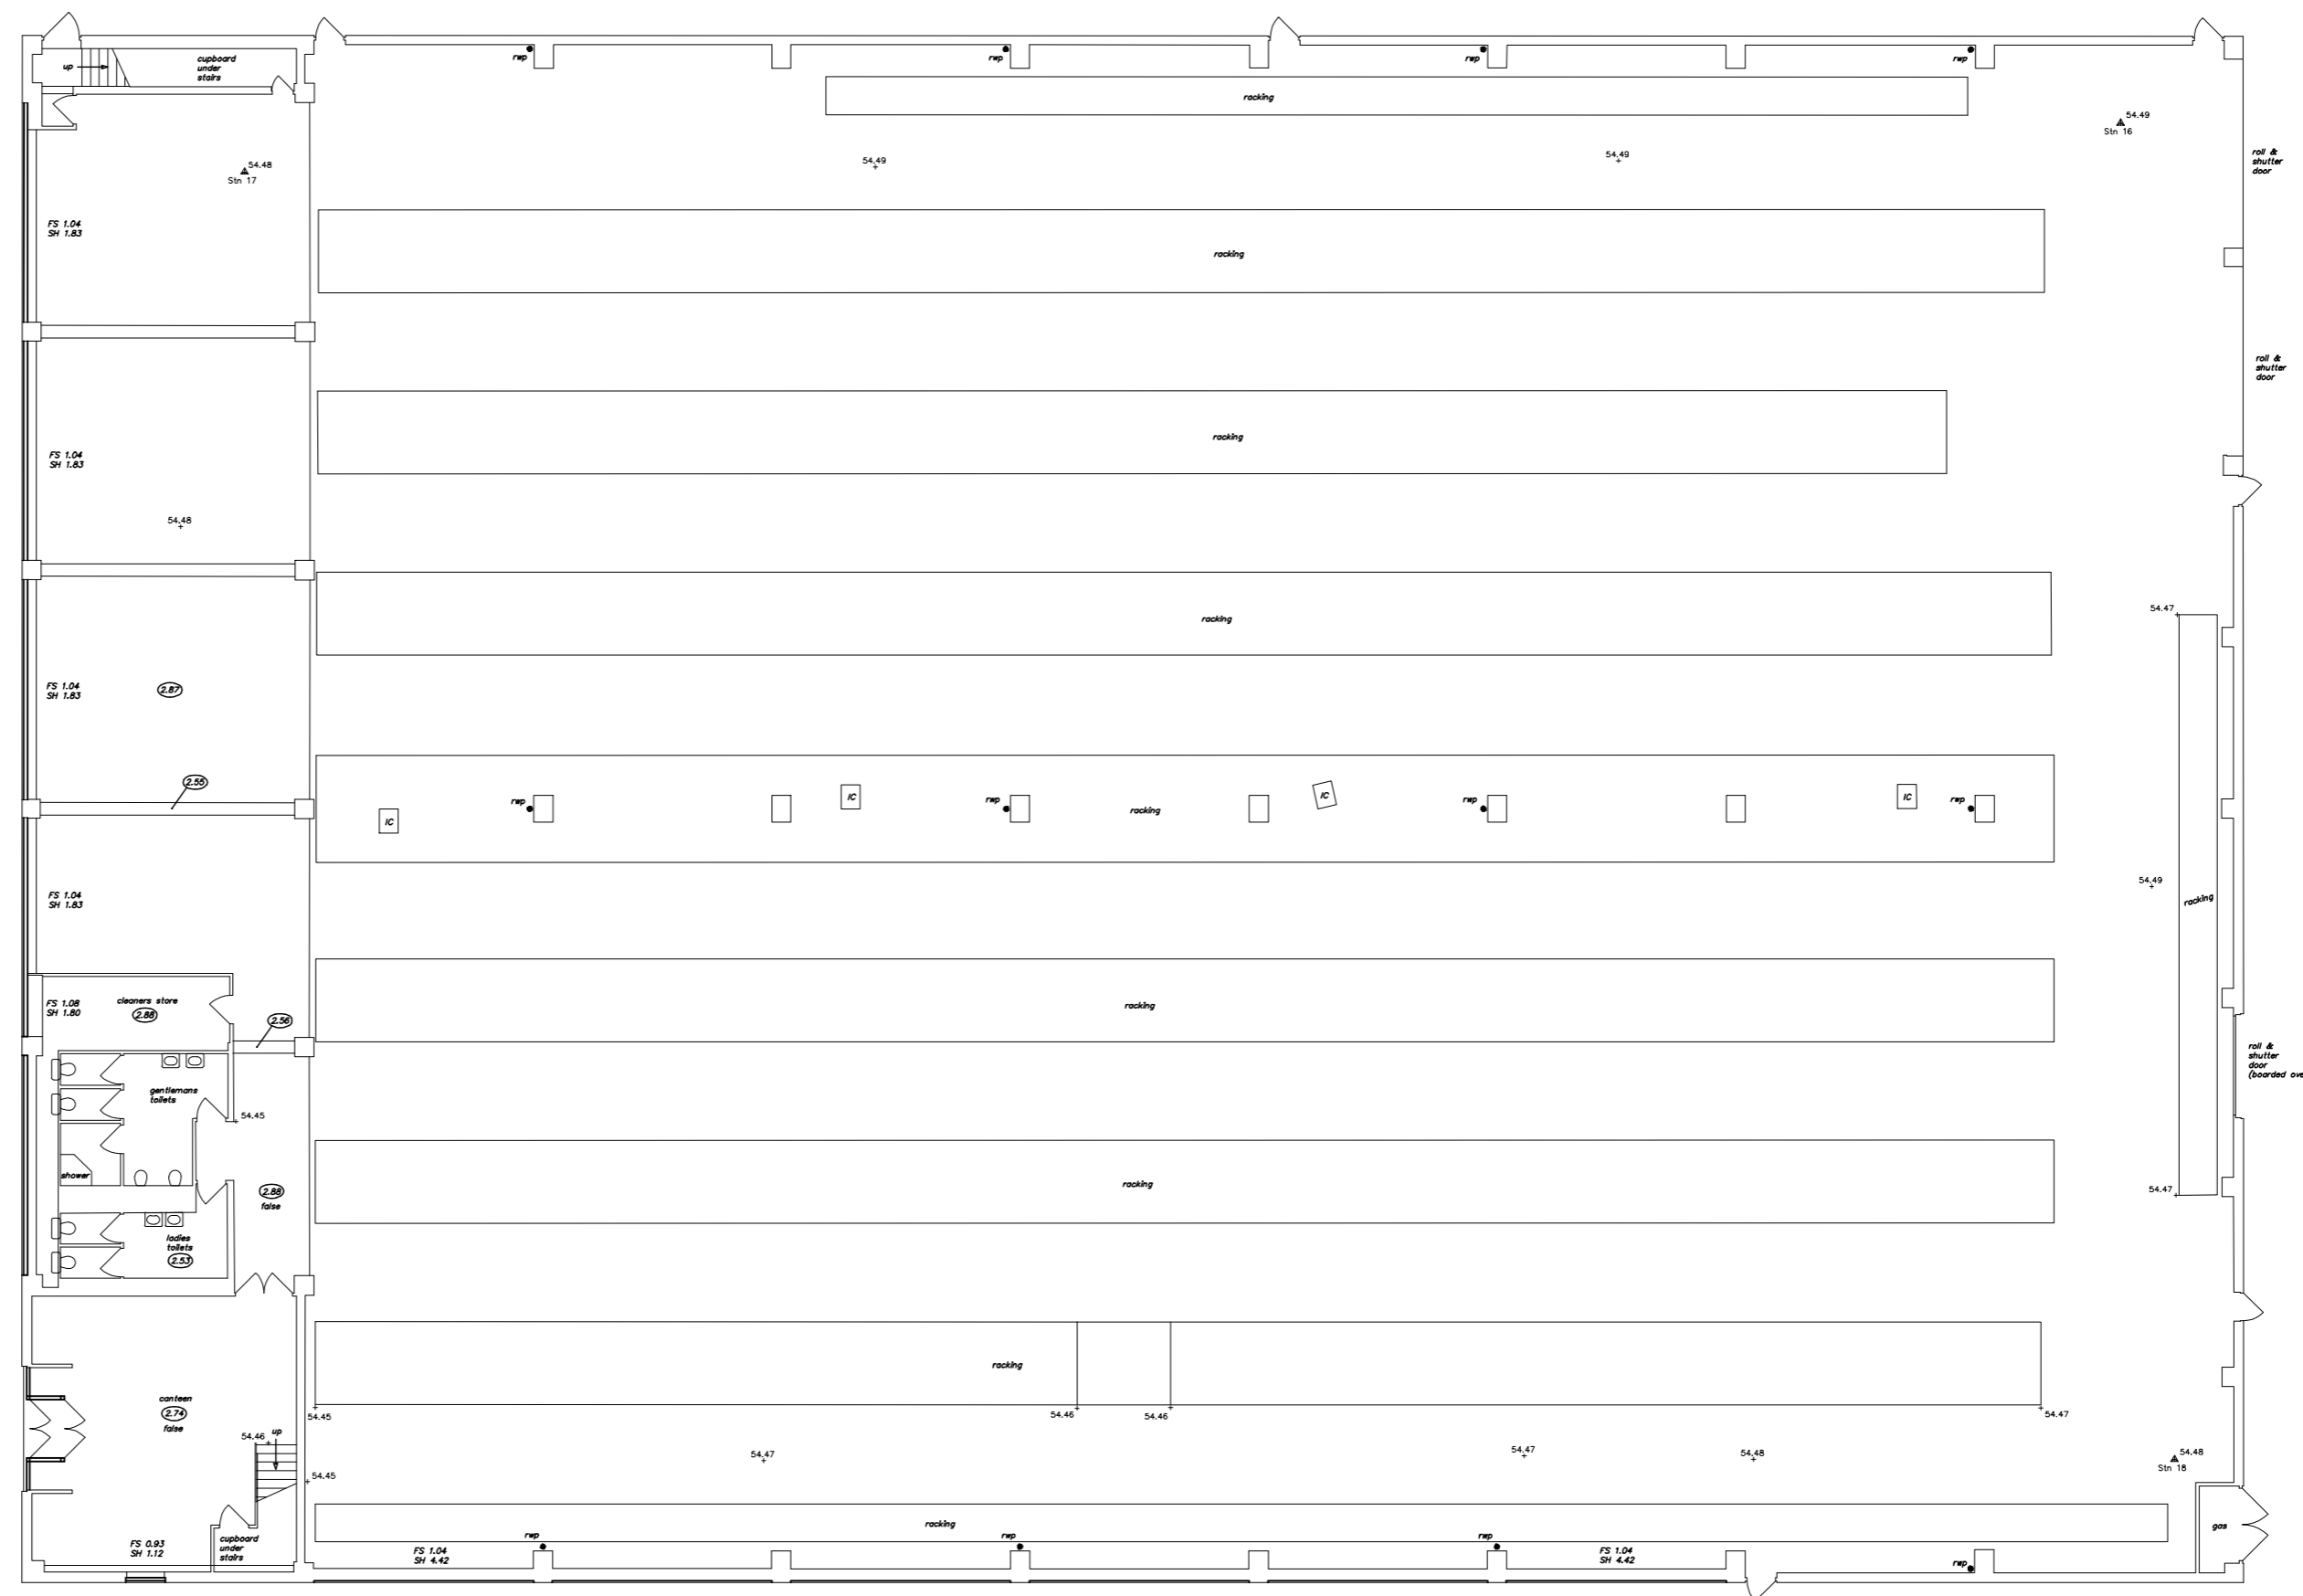

GROUND FLOOR

Notes  
 1. Levels in notes relative to OBM attached on Railway Bridge, value 51.0m.

Key  
 FS Floor to sill height  
 SH to head height  
 FH Floor to head height  
 FL Floor to ceiling height  
 IS Insulation cover  
 RP Risk water pipe

Revisions		
REV	DETAILS	DATE

Project  
**UNIT 1**

Job  
**FLOOR PLANS**

For  
 Intersurgical Limited  
 Cross House, Moly Millers Lane  
 Wokingham  
 Berkshire RG41 2RZ Tel: 0118 965 6300

By  
 Developers Land Surveys  
 17 Bullen Crescent  
 Winkfield  
 Berkshire SL4 3JH Tel: 01753 851477

Scale	Drawn	Checked
1:200 @ A2	WHD	CGF
Date	Drawing No.	Rev.
February 2018	1483/1	

This page is intentionally left blank