




EAST ELEVATION

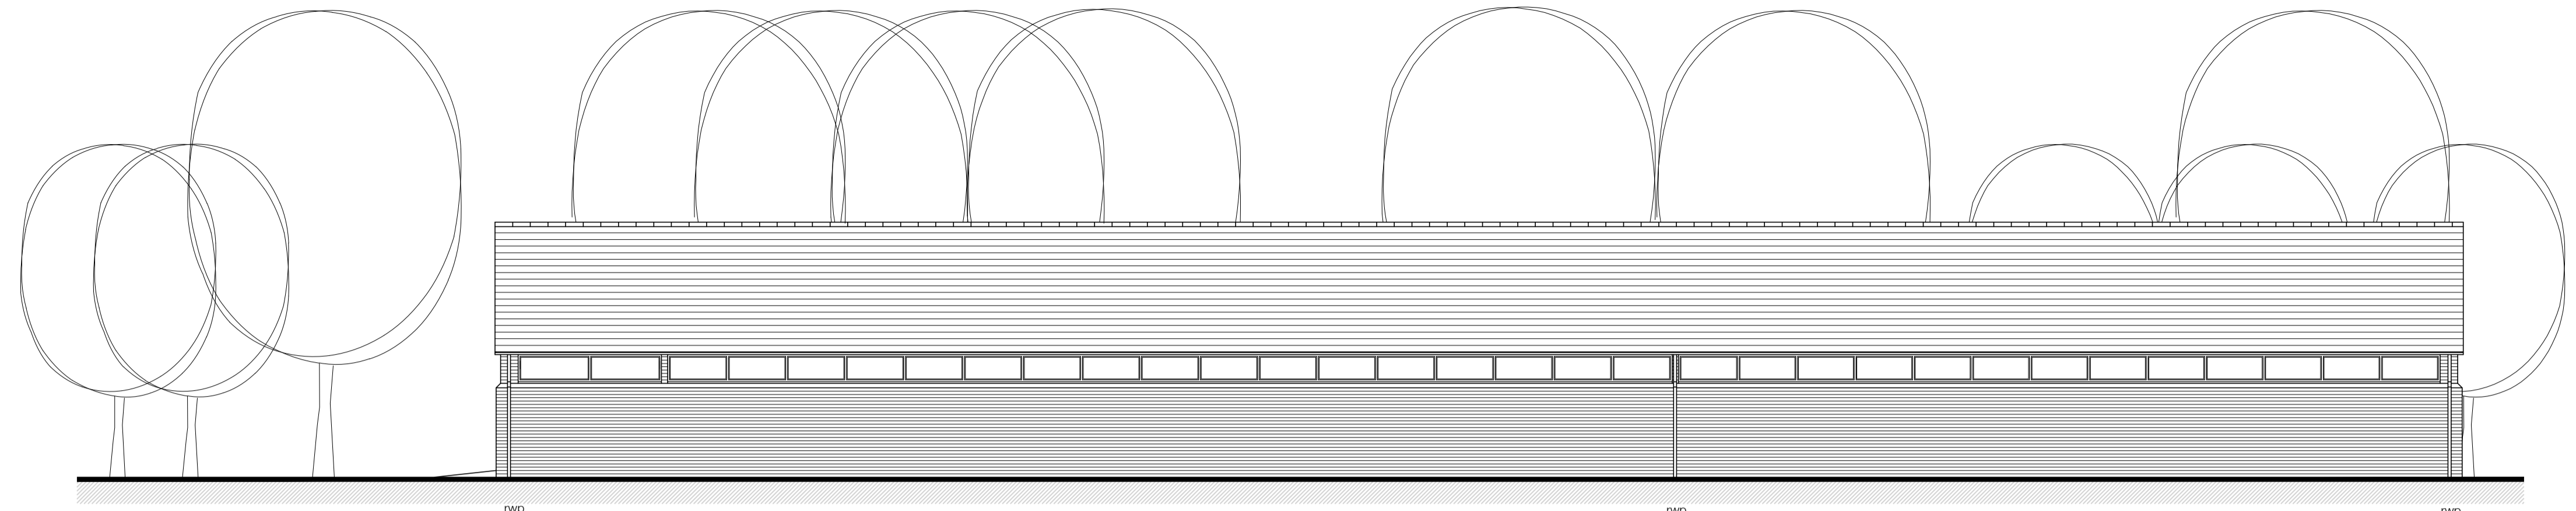


NORTH ELEVATION

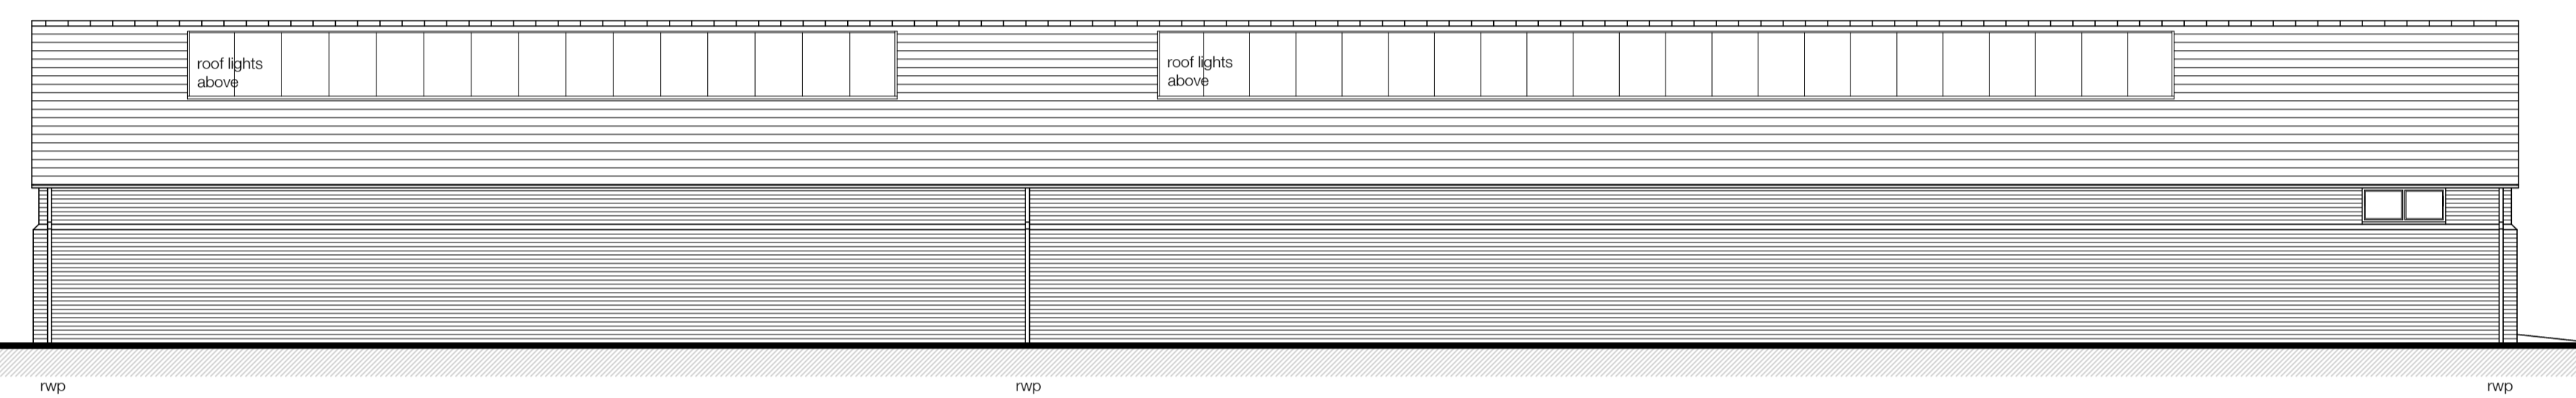

SOUTH ELEVATION

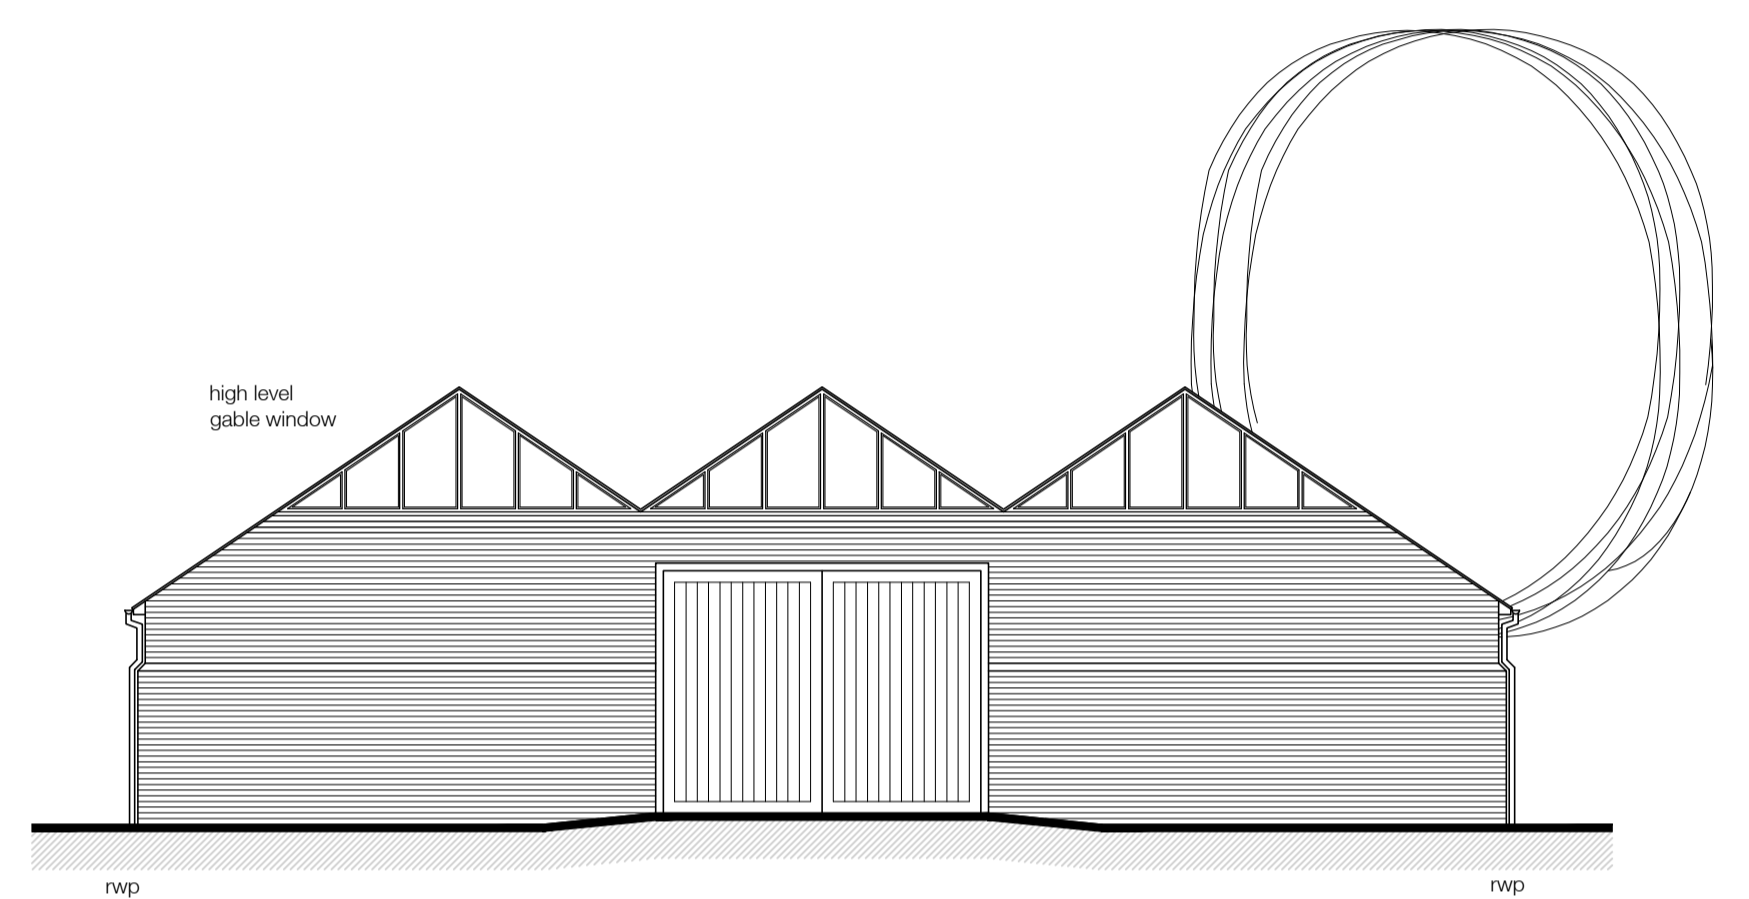


WEST ELEVATION

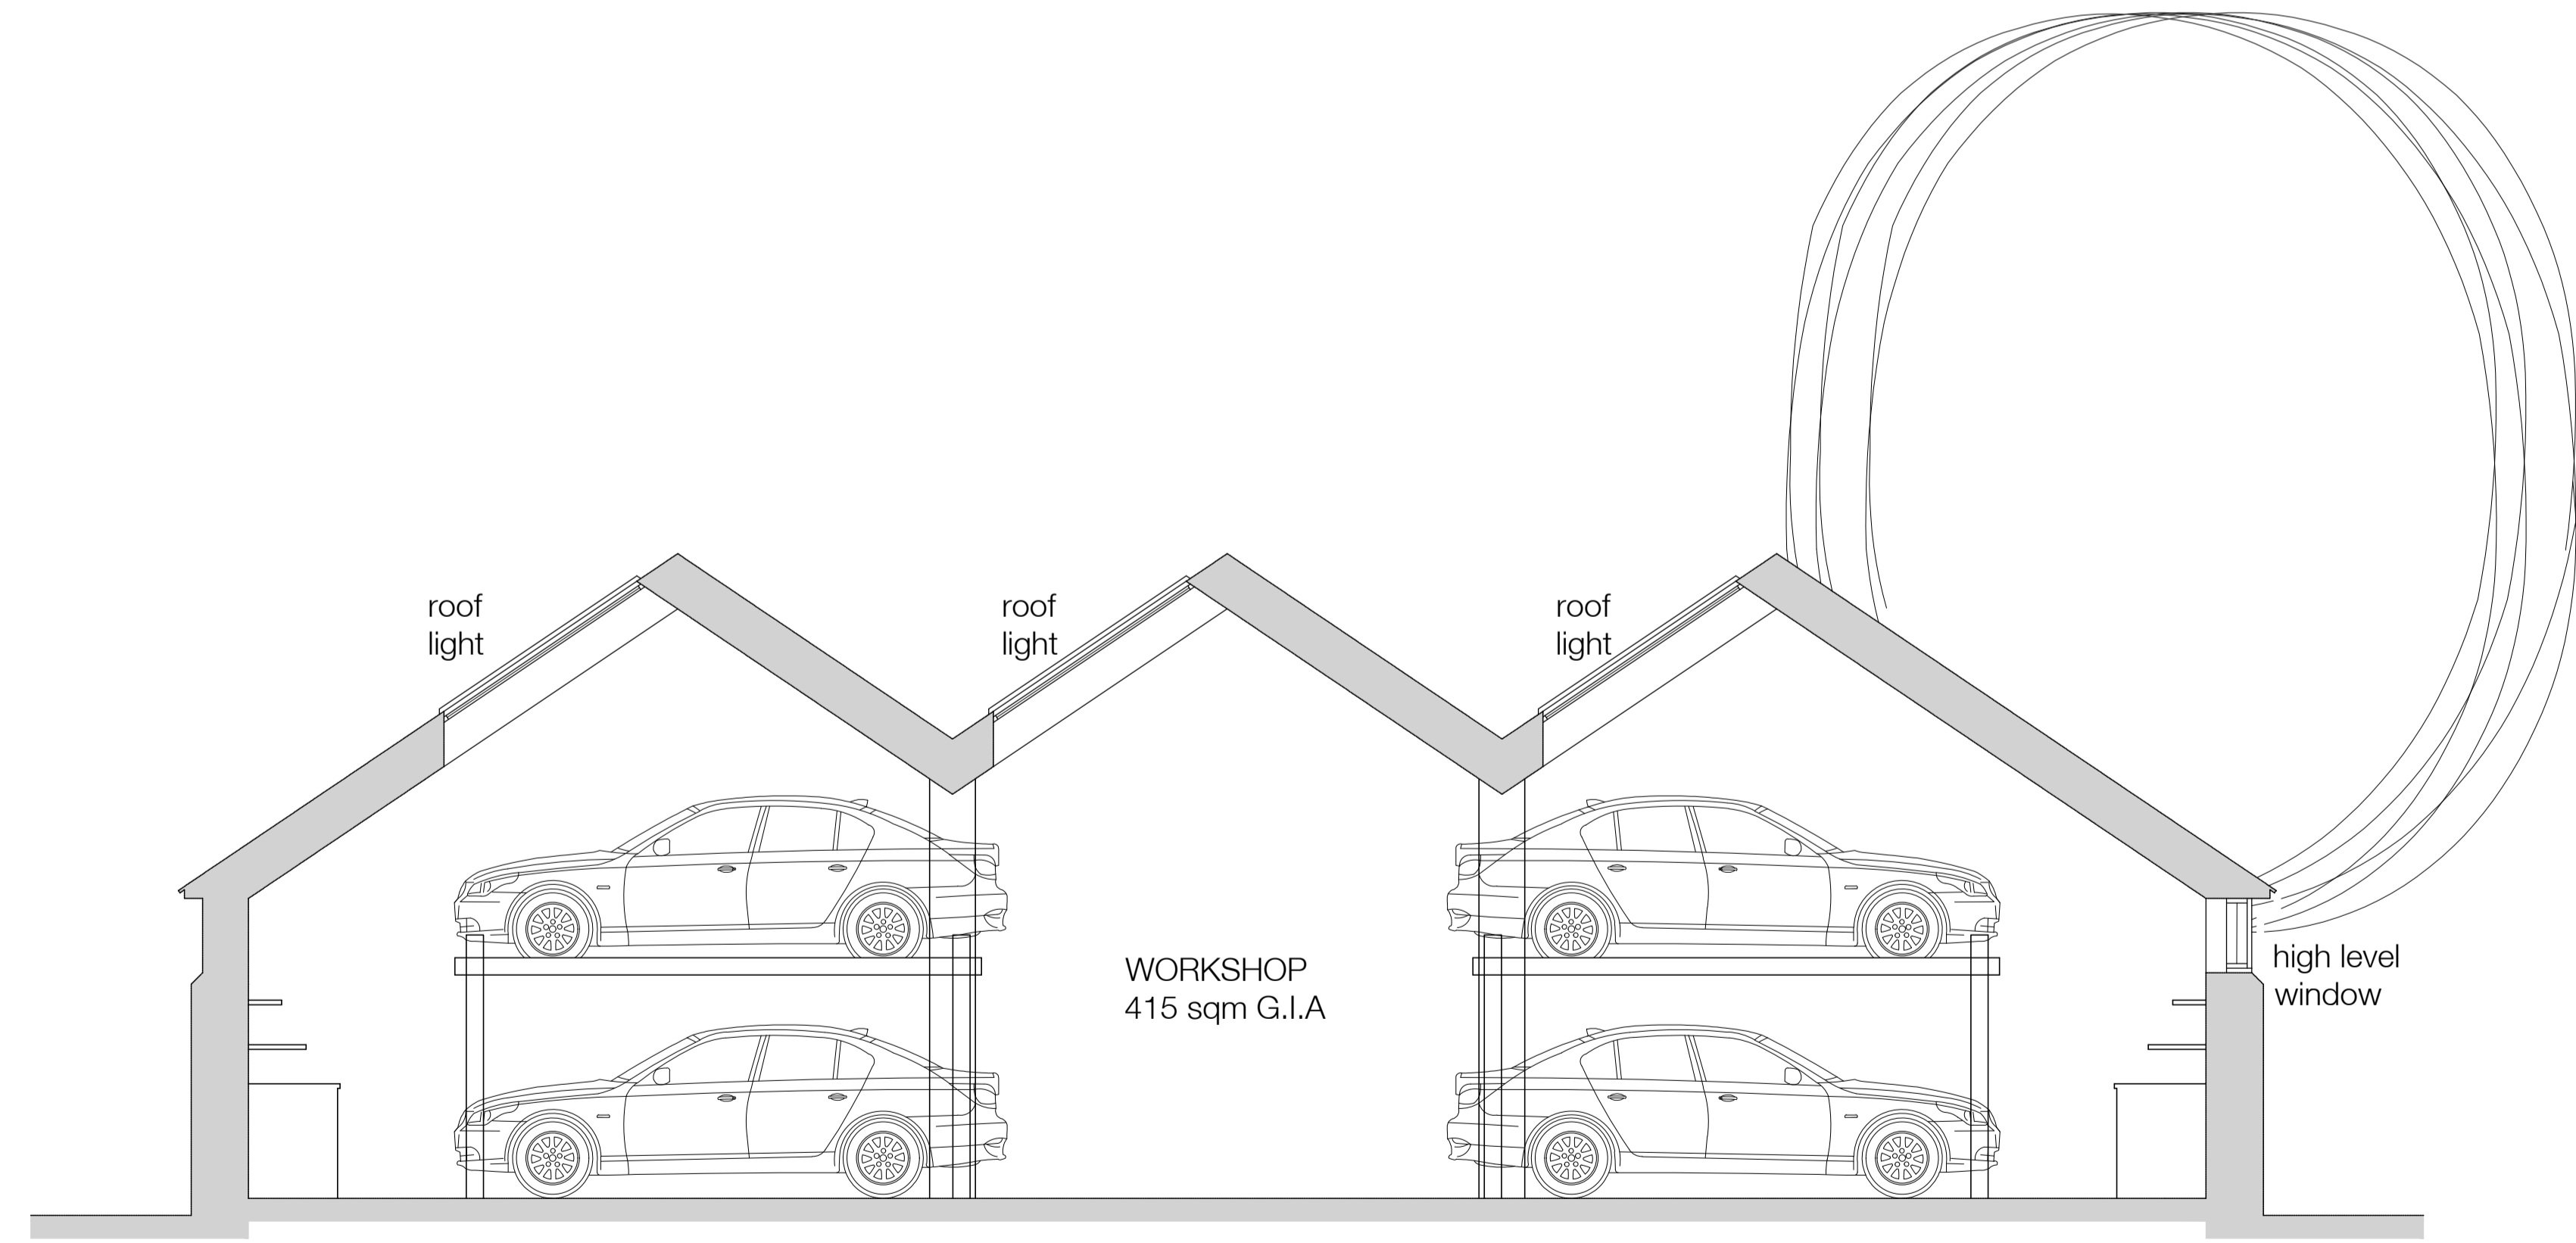

SECTION

PROPOSED ELEVATIONS & SECTION

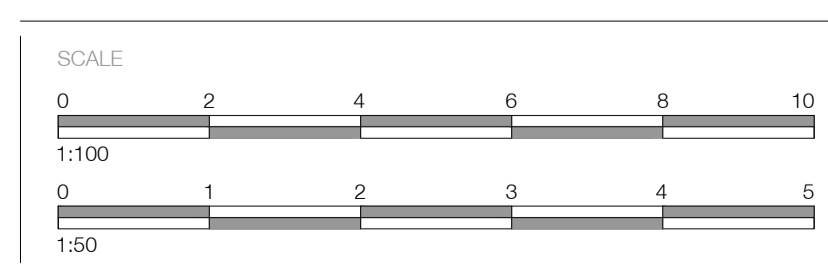

KEY PLAN

REVISIONS

SITE GTO Engineering
 DRAWING Proposed Elevations & Section
 NUMBER 1910 03 DATE Aug 19
 SCALE 1:100 & 50 PAPER A1

DANKS BADNELL
 CHARTERED ARCHITECTS
 Kings Stables 3-4 Osborne Mews Windsor Berkshire SL4 3DF
 www.danksbadnell.co.uk • enquiry@danksbadnell.co.uk • +44 1753 899800

This page is intentionally left blank