

NOTE:
ALL DIMENSIONS MUST BE CHECKED ON SITE AND NOT SCALED FROM
THIS DRAWING.
FOR USE IN PRECISE NAMED LOCATION ONLY. COPYRIGHT RESERVED.

DRAWING KEY:


- Proposed new walls
- Existing walls




revision date	description
	status
	PLANNING
	project title
	WOKINGHAM FAMILY GOLF CLUBHOUSE
	drawing title
	PROPOSED SITE PLAN
	client name
	WOKINGHAM FAMILY GOLF
04/2020	first issued
LH	drawn
	scale
	1:200 @ A2
	job/drawing no./revision
	17103 - PP1010 -

The Studio, 70 Church Road, Wheatley, Oxford, OX33 1LZ
01865 873936 | info@andersonorr.com | www.andersonorr.com

Anderson Orr
Architects

 


NOTE:
ALL DIMENSIONS MUST BE CHECKED ON SITE AND NOT SCALED FROM THIS DRAWING.
FOR USE IN PRECISE NAMED LOCATION ONLY. COPYRIGHT RESERVED.

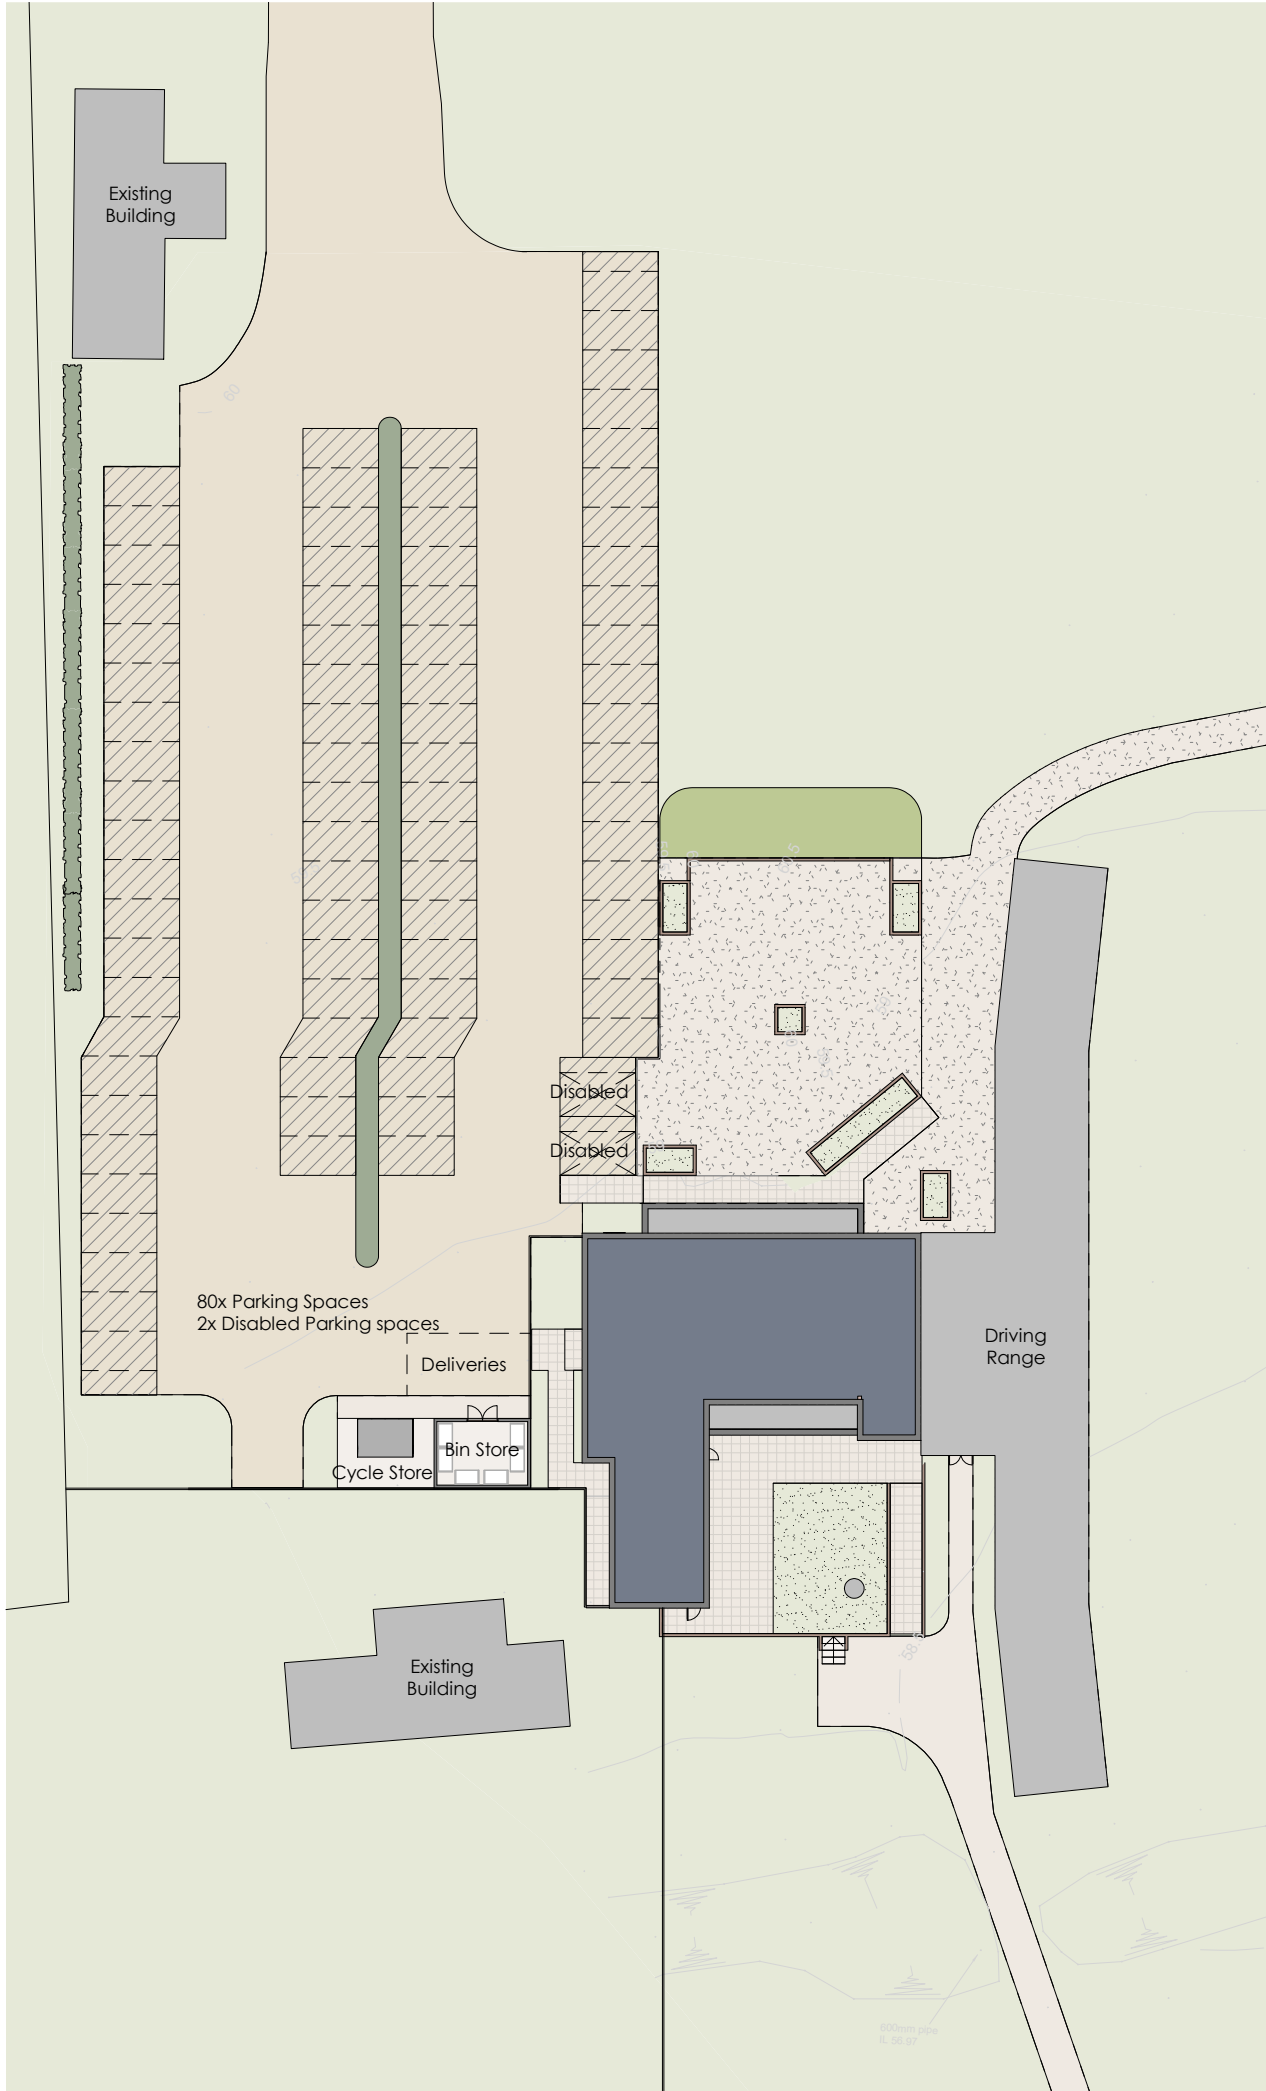


Roof Plan
1 : 500

revision	date	description
status		
PLANNING		
project title	WOKINGHAM FAMILY GOLF CLUBHOUSE	
drawing title	PROPOSED ROOF PLAN	
client name	WOKINGHAM FAMILY GOLF	
first issued	drawn	scale
04/2020	LH	1:500 @ A3
job/drawing no/revision		
17103 - PP1011 -		
The Studio, 70 Church Road, Wheatley, Oxford, OX33 1LZ 01865 873936 info@andersonorr.com www.andersonorr.com		

 


NOTE:
ALL DIMENSIONS MUST BE CHECKED ON SITE AND NOT SCALED FROM
THIS DRAWING.
FOR USE IN PRECISE NAMED LOCATION ONLY. COPYRIGHT RESERVED.

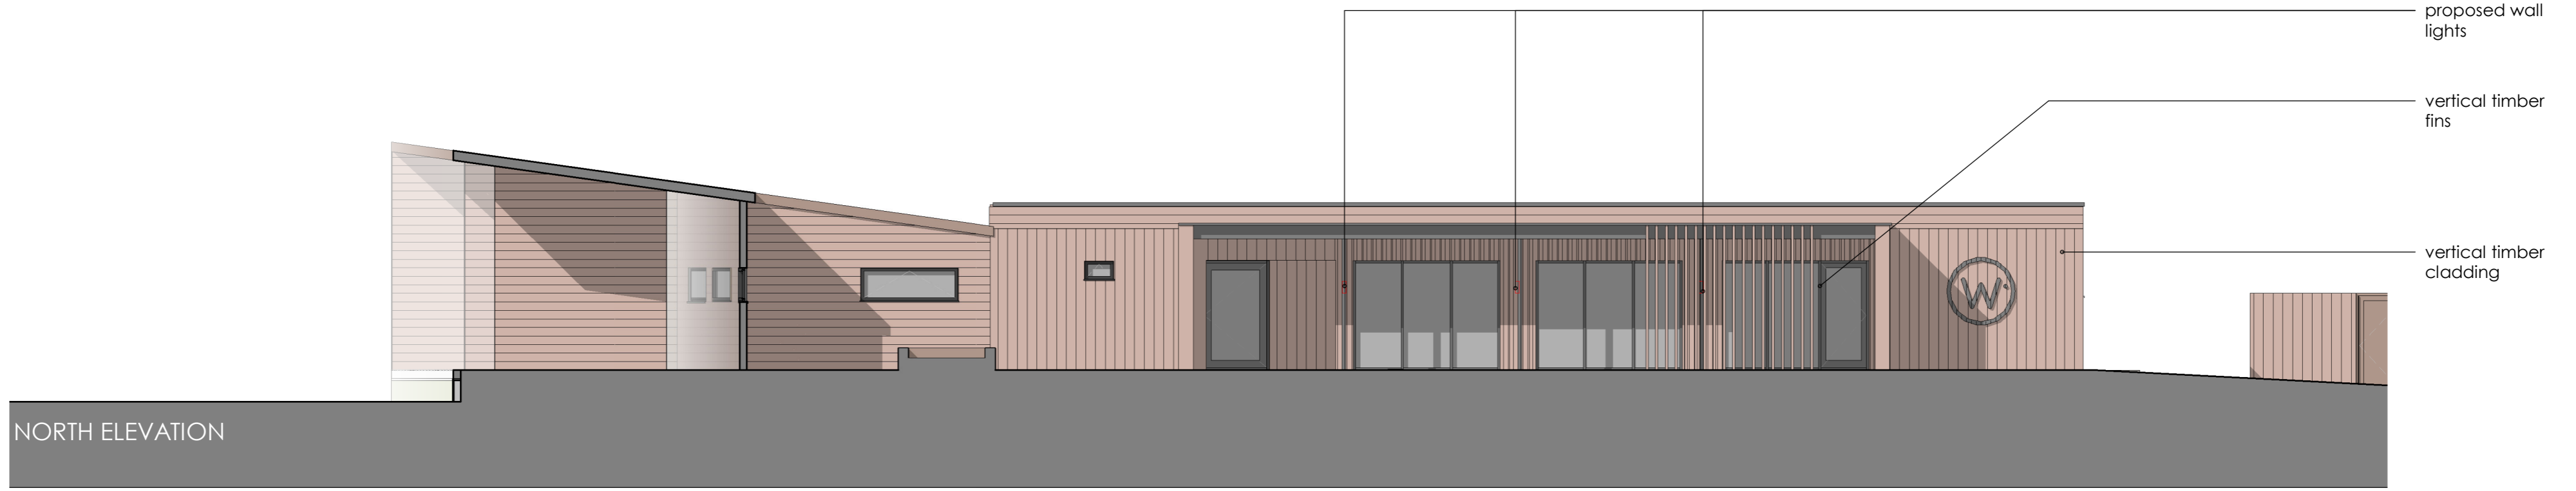

NORTH ELEVATION

PROPOSED EXTENSION

109

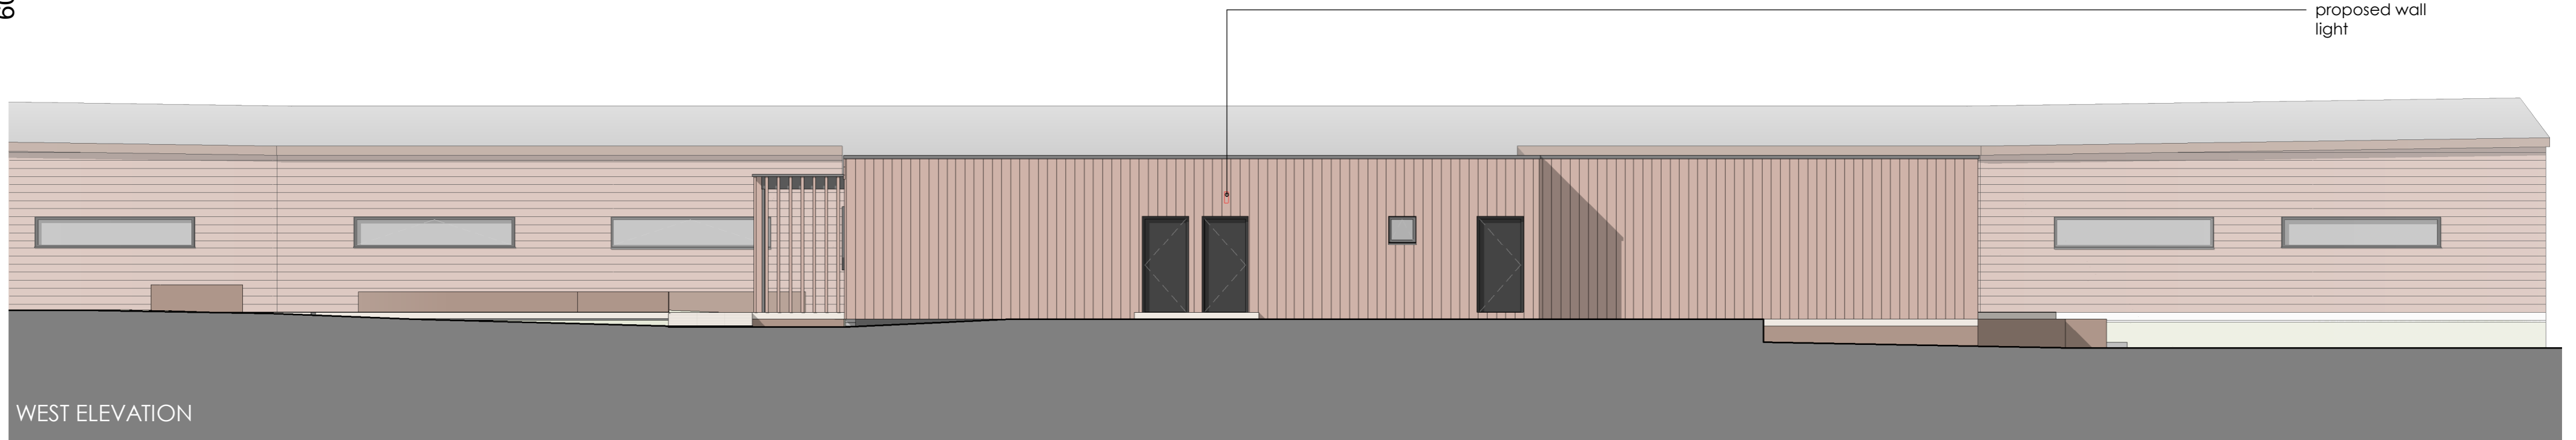


WEST ELEVATION

PROPOSED EXTENSION



revision date	description
status	PLANNING
project title	WOKINGHAM FAMILY GOLF CLUBHOUSE
drawing title	PROPOSED ELEVATIONS
client name	WOKINGHAM FAMILY GOLF
first issued	04/2020
drawn	LH
scale	1:100 @ A2
job/drawing no/revision	17103 - PE1010 -

The Studio, 70 Church Road, Wheatley, Oxford, OX33 1LZ
01865 873936 | info@andersonorr.com | www.andersonorr.com


Anderson Orr
Architects

 


NOTE:
ALL DIMENSIONS MUST BE CHECKED ON SITE AND NOT SCALED FROM
THIS DRAWING.
FOR USE IN PRECISE NAMED LOCATION ONLY. COPYRIGHT RESERVED.

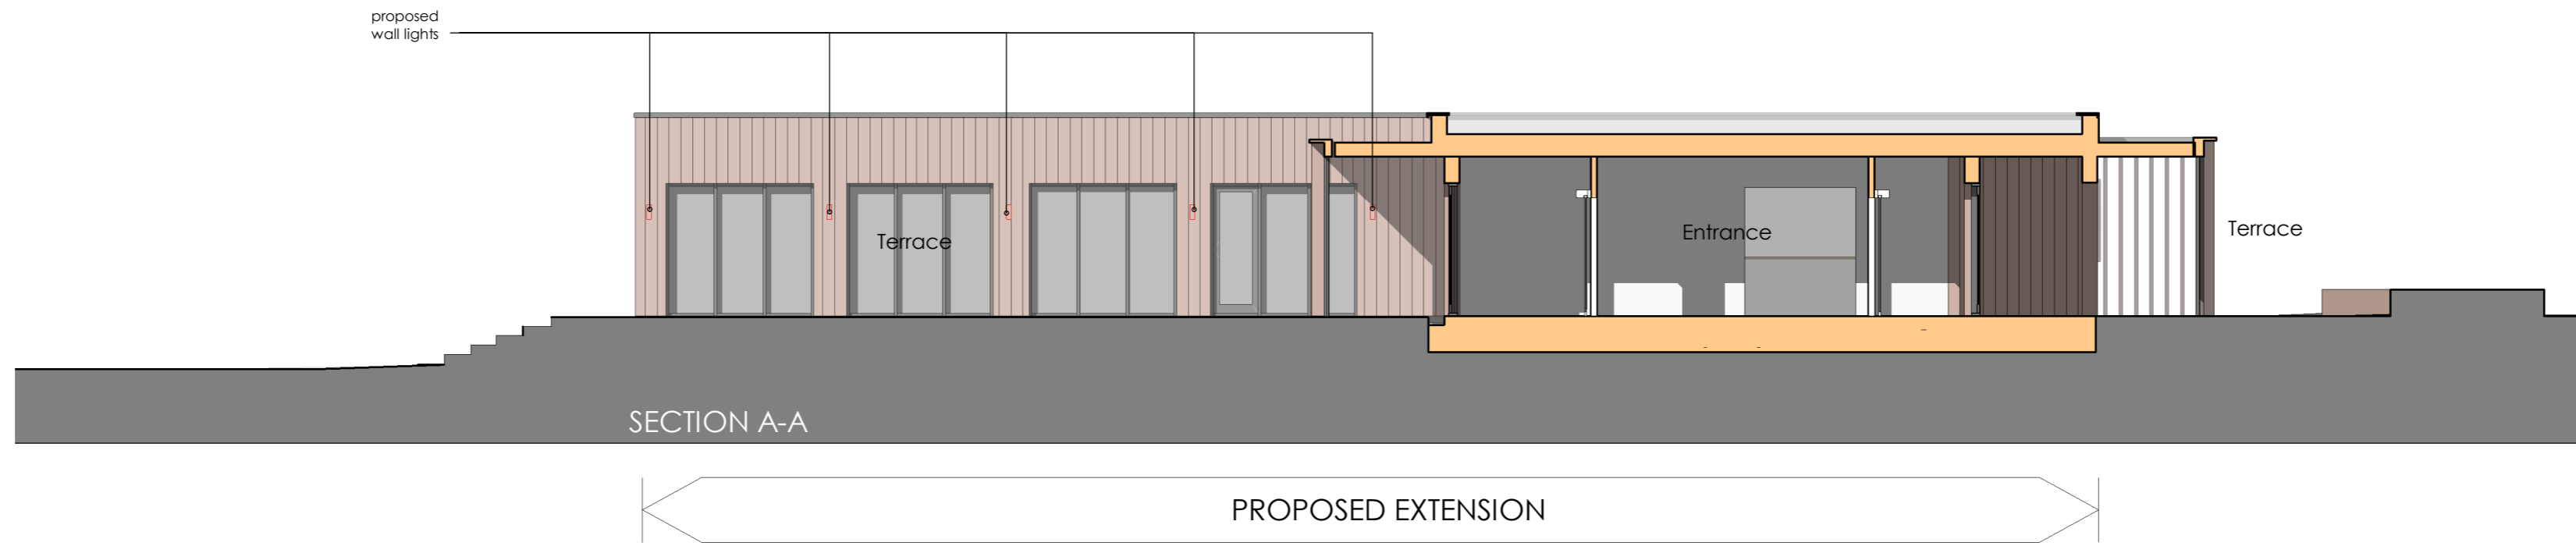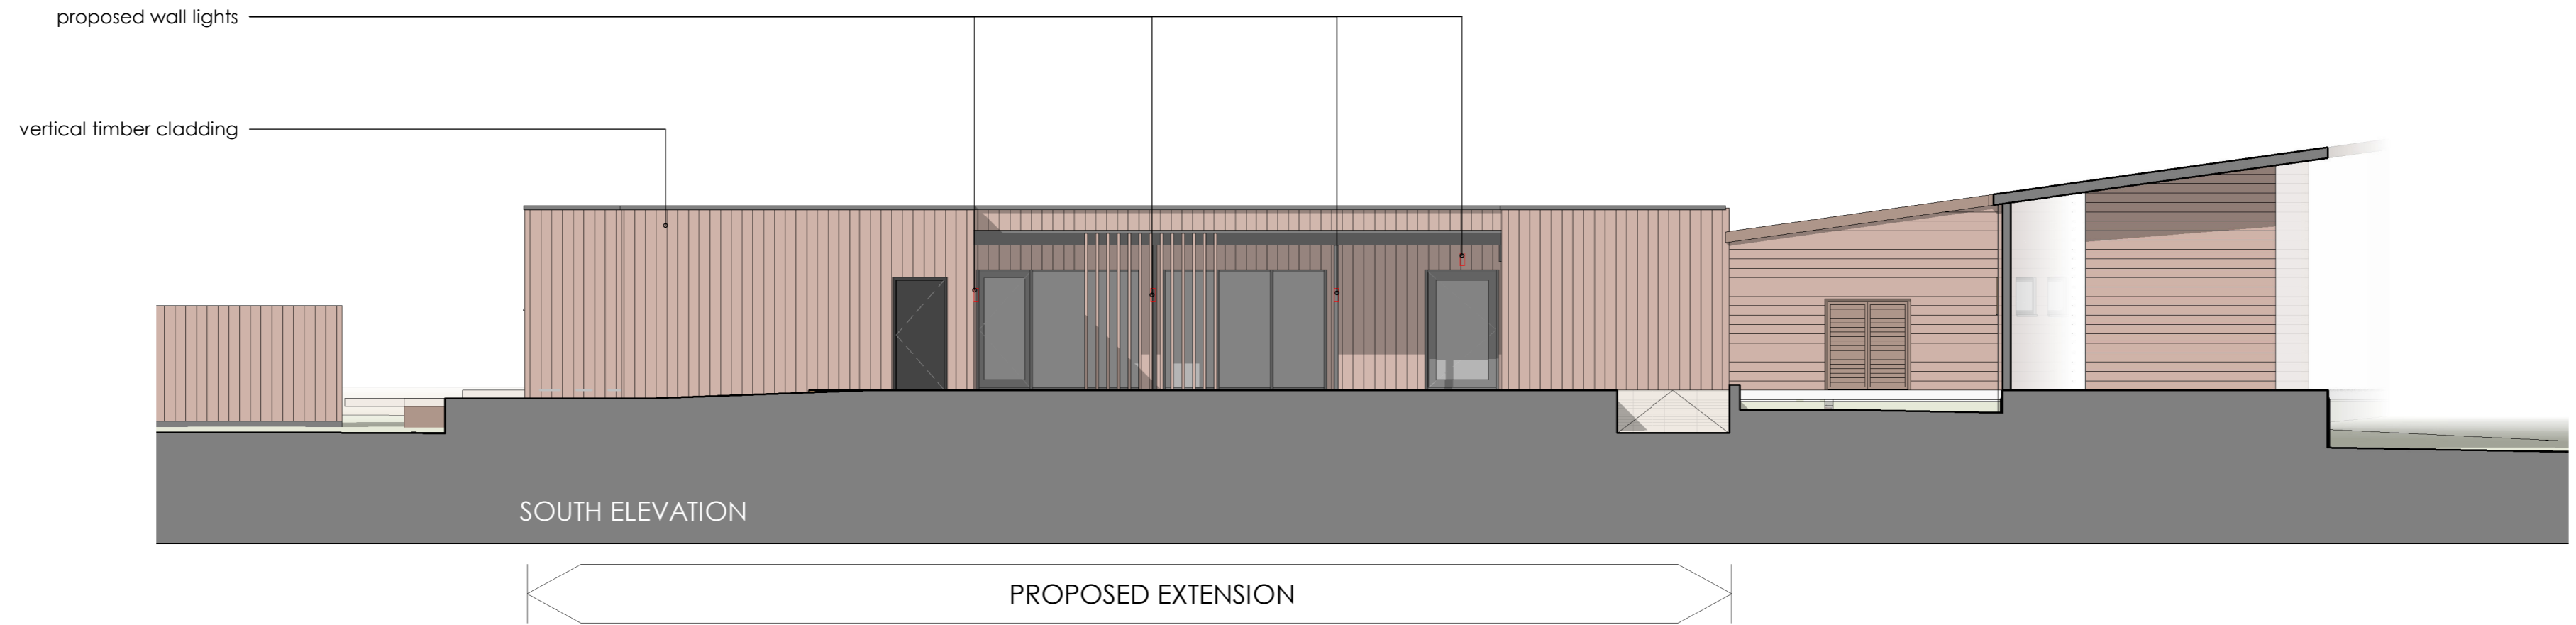

revision date description
status
PLANNING
project title
WOKINGHAM FAMILY GOLF
CLUBHOUSE
drawing title
PROPOSED ELEVATIONS
client name
WOKINGHAM FAMILY GOLF
first issued 04/2020 drawn LH scale 1:100 @ A2
job/drawing no/revision
17103 - PE1011 -
The Studio, 70 Church Road, Wheatley, Oxford, OX33 1LZ
01865 873936 | info@andersonorr.com | www.andersonorr.com

 


NOTE:
ALL DIMENSIONS MUST BE CHECKED ON SITE AND NOT SCALED FROM THIS DRAWING.
FOR USE IN PRECISE NAMED LOCATION ONLY. COPYRIGHT RESERVED.

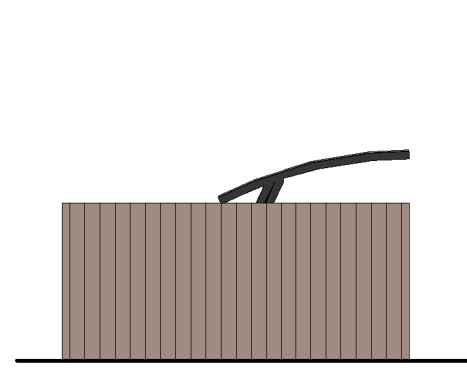


East Elevation
1 : 100

Timber framed enclosure for bins.
Structure to be roofless to provide natural ventilation.

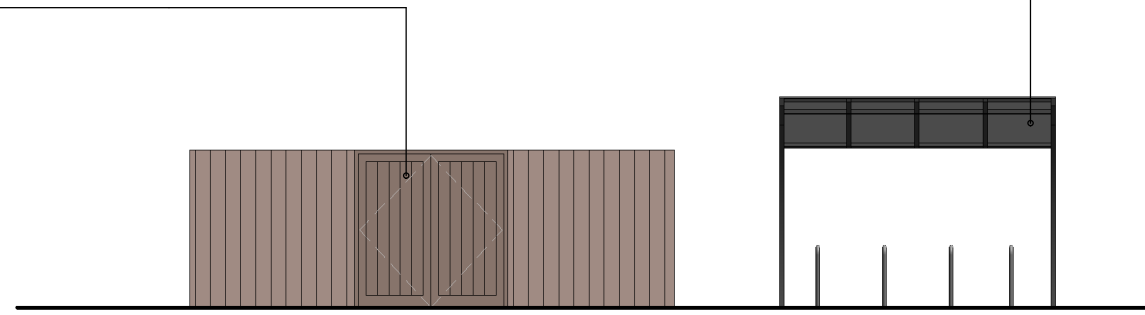


North Elevation
1 : 100

Broxap Lightwood Cycle shelter or similar

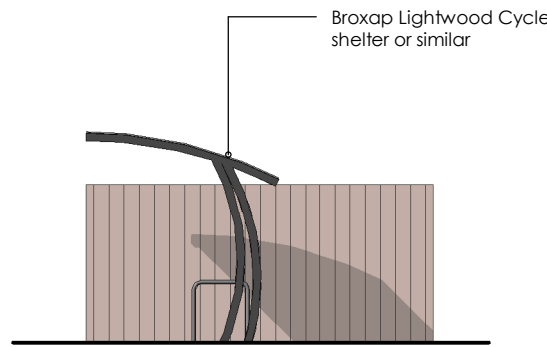

West Elevation
1 : 100


Broxap Lightwood Cycle shelter or similar

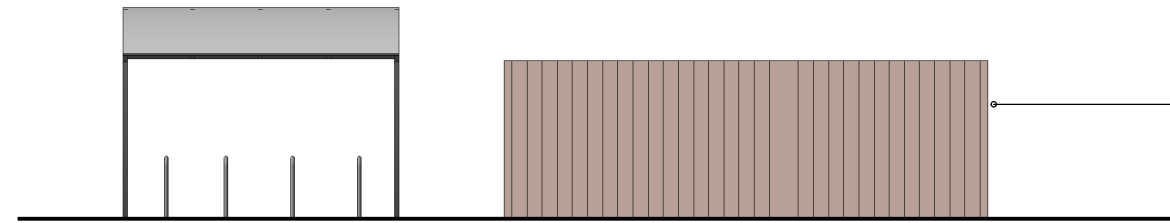

South Elevation
1 : 100

Vertical boarding to provide screening to the bin enclosure.

1
1
1

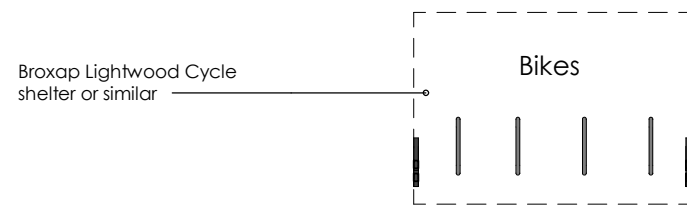

Ground Floor Plan
1 : 100

Broxap Lightwood Cycle shelter or similar

Bikes



Binx

6000

4200

revision date	description	
status		
PLANNING		
project title	WOKINGHAM FAMILY GOLF CLUBHOUSE	
drawing title	PROPOSED BIN STORE	
client name	WOKINGHAM FAMILY GOLF	
first issued	drawn	scale
04/2020	LH	1:100 @ A3
job/drawing no./revision		
17117 - PE1012 -		
The Studio, 70 Church Road, Wheatley, Oxford, OX33 1LZ 01865 873936 info@andersonorr.com www.andersonorr.com		

Anderson Orr
Architects

This page is intentionally left blank