



Site Plan (proposed) scale 1:500 printed @ A1

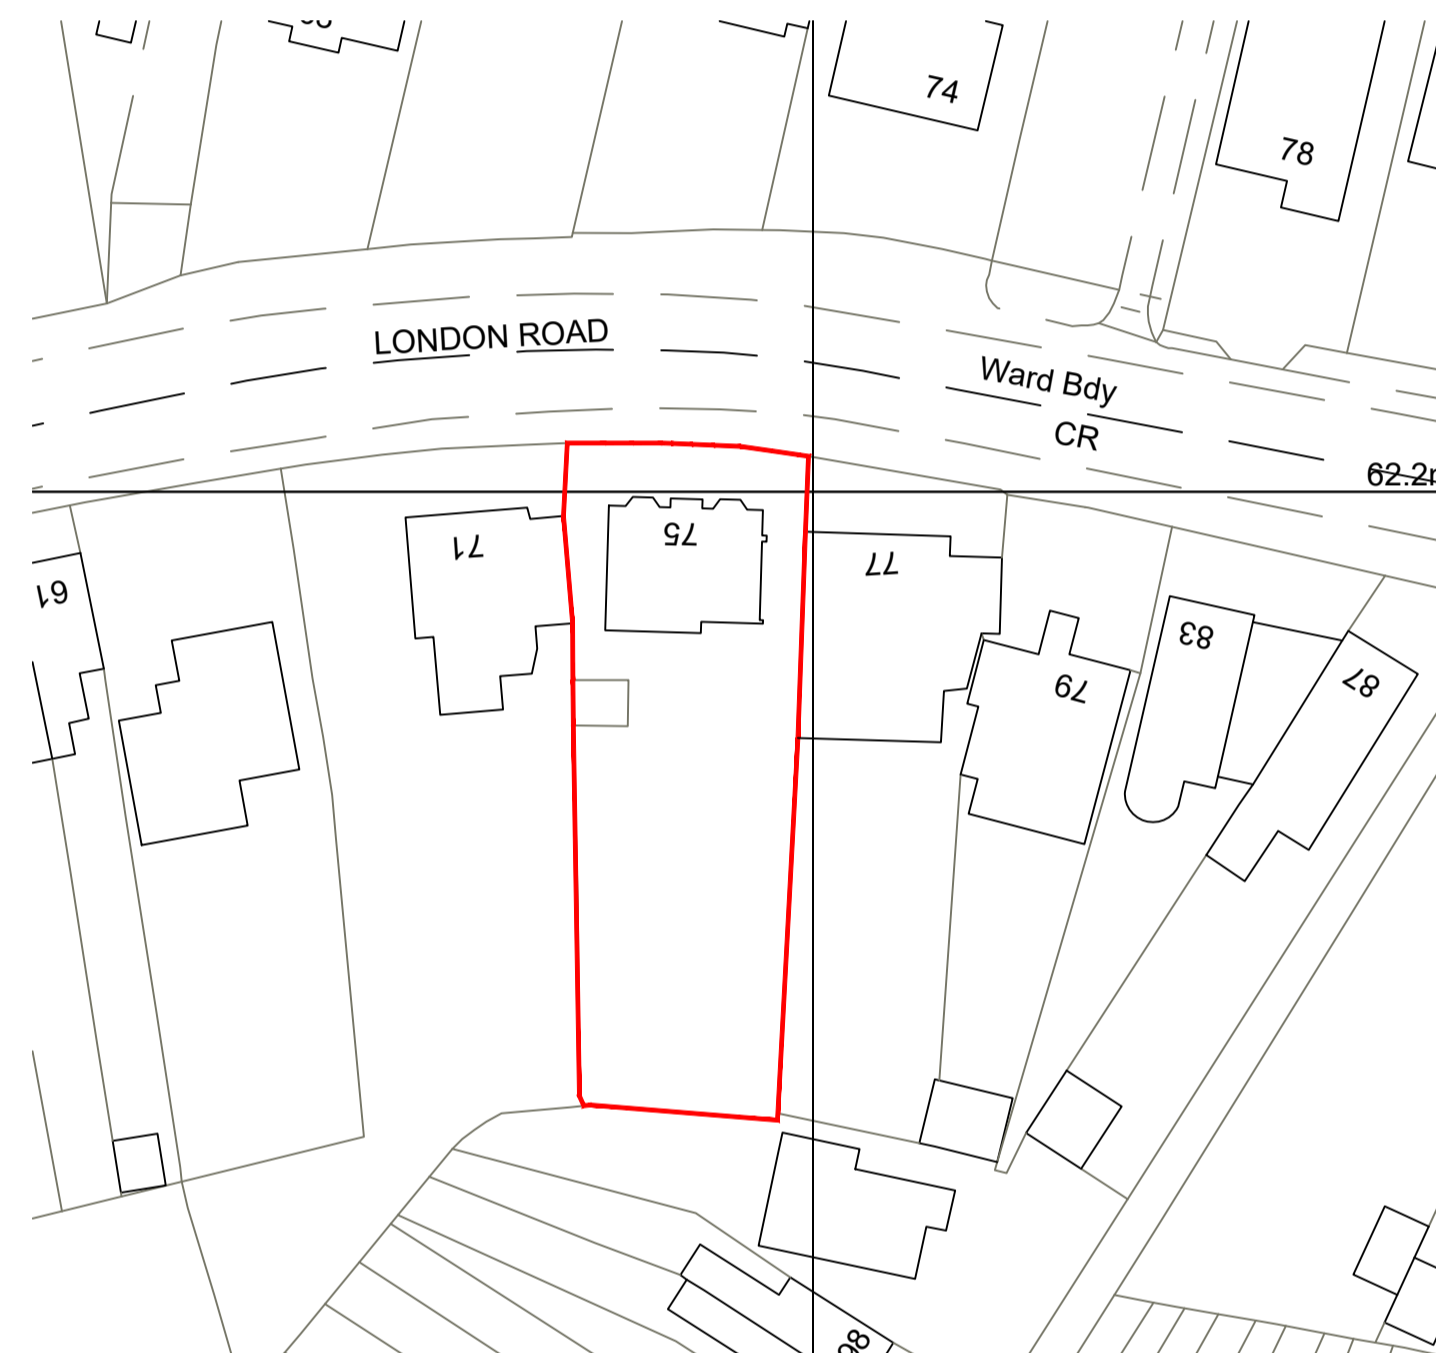

Site Plan (existing) scale 1:500 printed @ A1

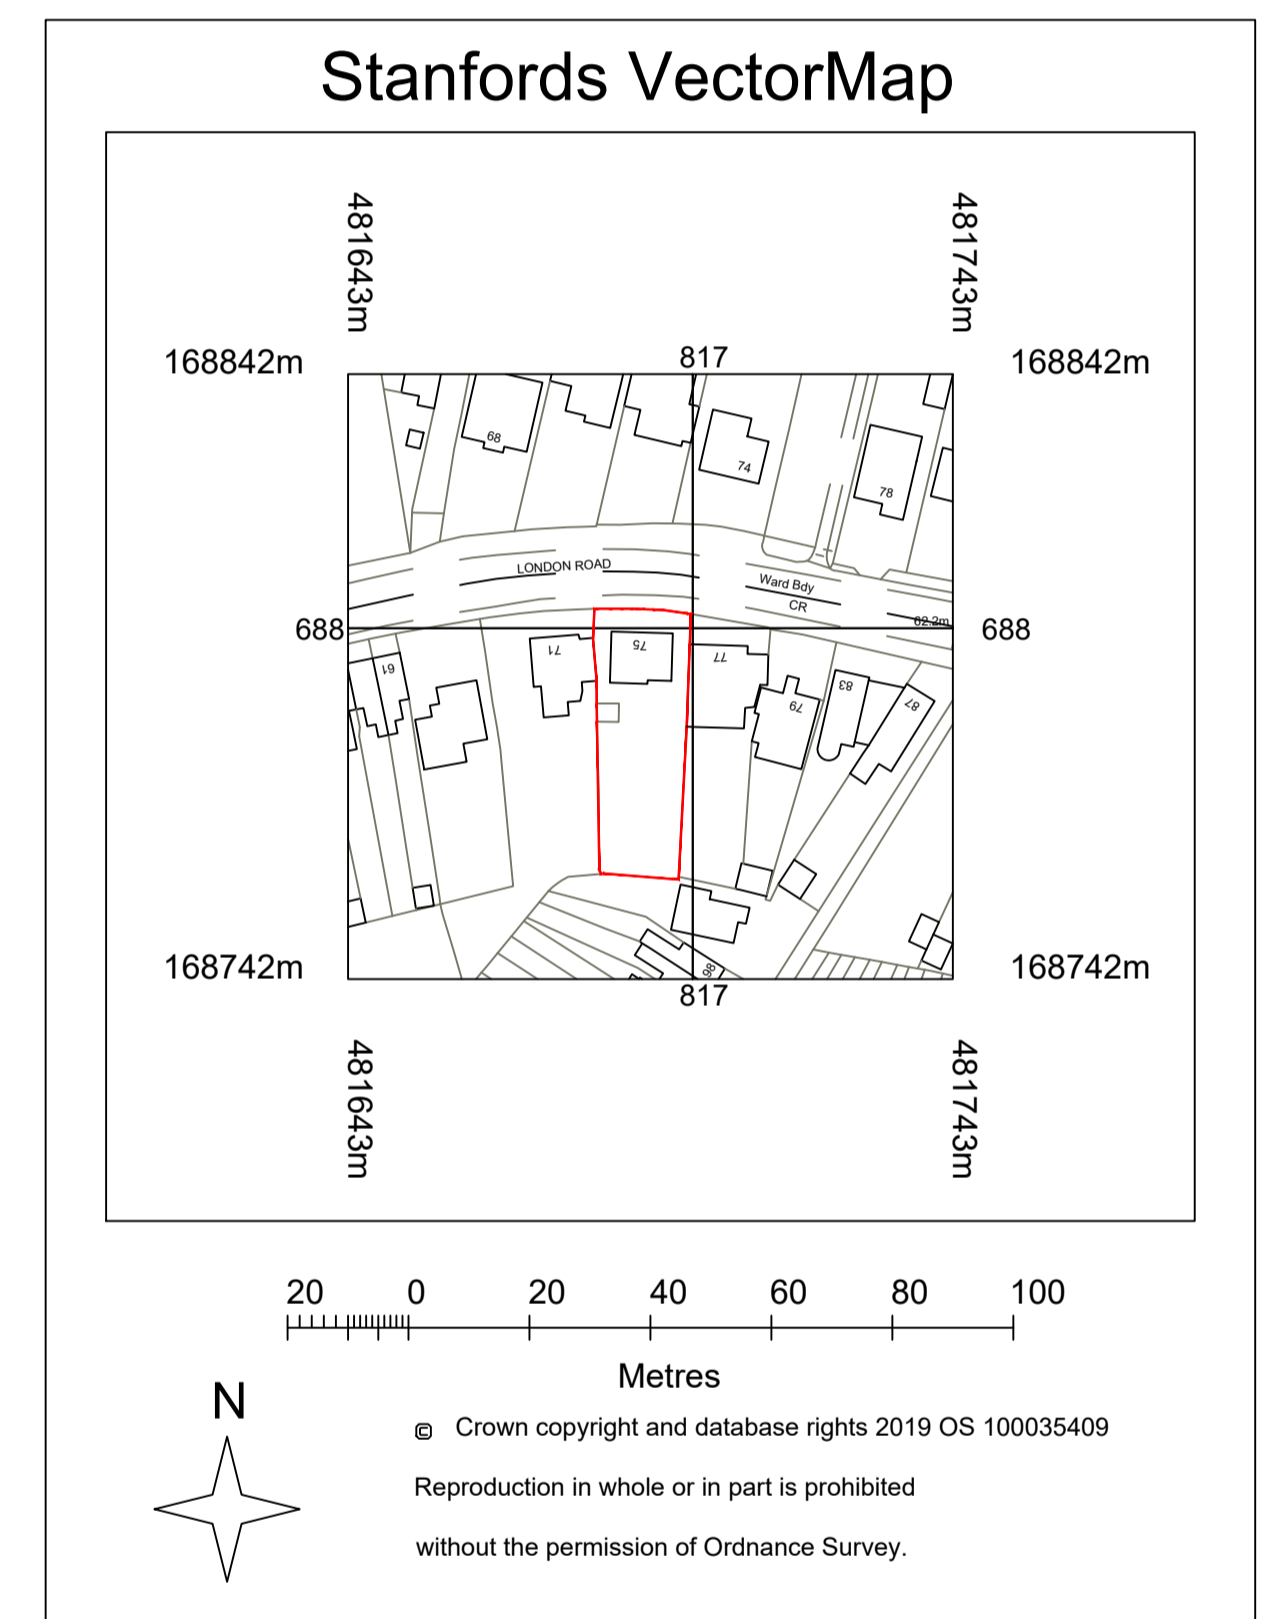

Location Plan scale 1:250 printed @ A1

**The Anthony Smith Partnership**  
Construction Consultants  
Cardfield House  
111 Osney Hill  
Reading  
Berkshire  
RG2 1YF  
Telephone 0118 990 1166  
Fax 0118 990 4170

Client Wokingham Borough Council  
Civic Offices  
Wokingham  
RG40 1BN

Project Extension and Alterations to  
75 London Road  
Wokingham  
Berkshire  
RG40 1YA

Drawing  
Location Plan including Site Plans

Drawn by Psa Date December 2019

Scale 1:1250 & 1:500 DWG No. 4087.1001.PL3

Rev	Revisions	Date
R1	Prepared for Pre-Planning	Dec 19
R2	Issued and Prepared Site Plans - based for Pre-Planning	Jan 20
R3	Issued for Planning Application	Apr 20

This page is intentionally left blank