

10m  
0m  
Scale 1:100



FRONT ELEVATION  
1:100

REVISION  
DATE  
Feb 20  
May 20

A3 Drawing  
197  
Daylight lines added  
Dormer corrected




SIDE ELEVATION  
1:100

DRG. REMAINS COPYRIGHT OF THE ARCHITECT.  
DIMENSIONAL DISCREPANCIES TO BE REFERRED  
TO THE ARCHITECT  
DO NOT SCALE

DRAWING STATUS  
PRELIMINARY  FOR APPROVAL  CONSTRUCTION



REAR ELEVATION  
1:100

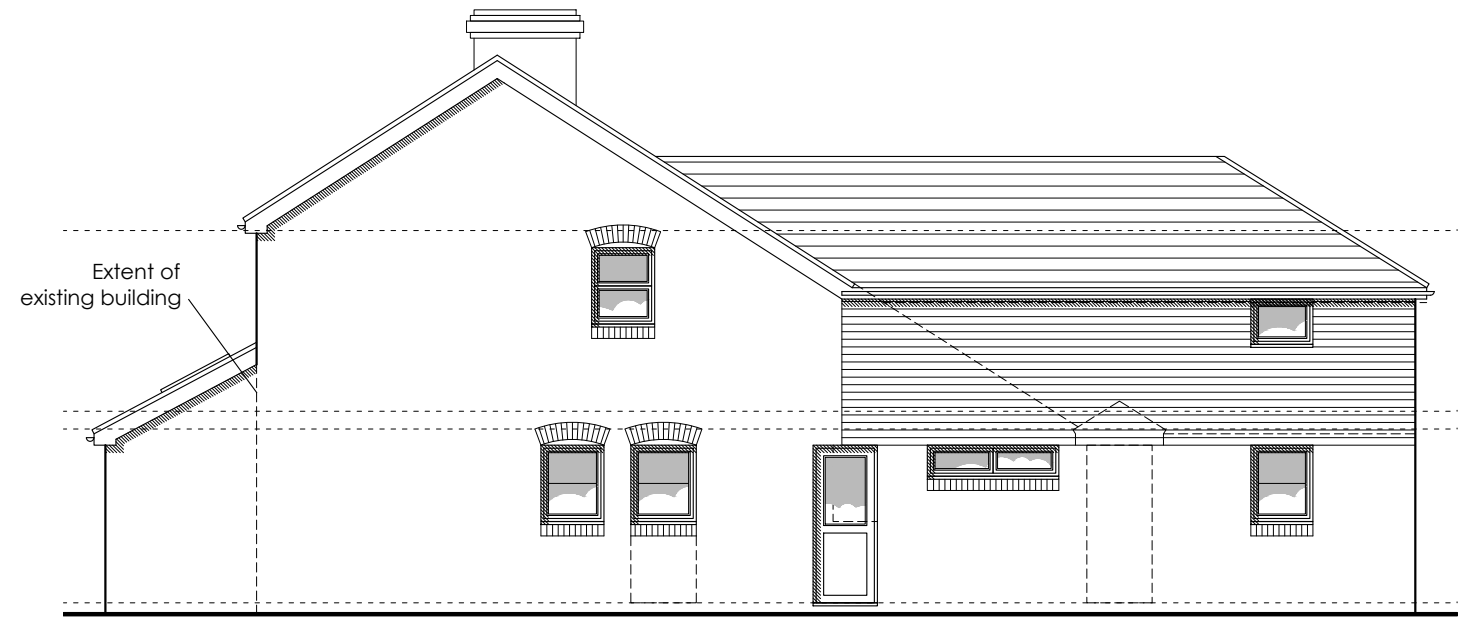

SIDE ELEVATION  
1:100

CLIENT  
Mr & Mrs D Kinnersley

JOB TITLE  
Proposed Extension  
2 Walnut Tree Close  
Ruscombe

DRG TITLE  
Proposed Elevations

DATE  
Jan 20

SCALE  
1:100

REV.  
B

DWG No.  
06

JOB No.  
1914



Anne Owen Architects Ltd  
24 Springfield Park, Twyford, Reading RG10 9JH  
+44(0)118 932 0846 / 07788 262602  
anne@annehenrichsarchitect.co.uk  
www.annehenrichsarchitect.co.uk  
Director: Anne Owen BA(Hons) BA(Ch RIBA)  
Company Registered in England & Wales No. 8861202

This page is intentionally left blank