



DRAWING SCALE: 1:100



219



EXISTING FRONT ELEVATION 1:100 @ A3

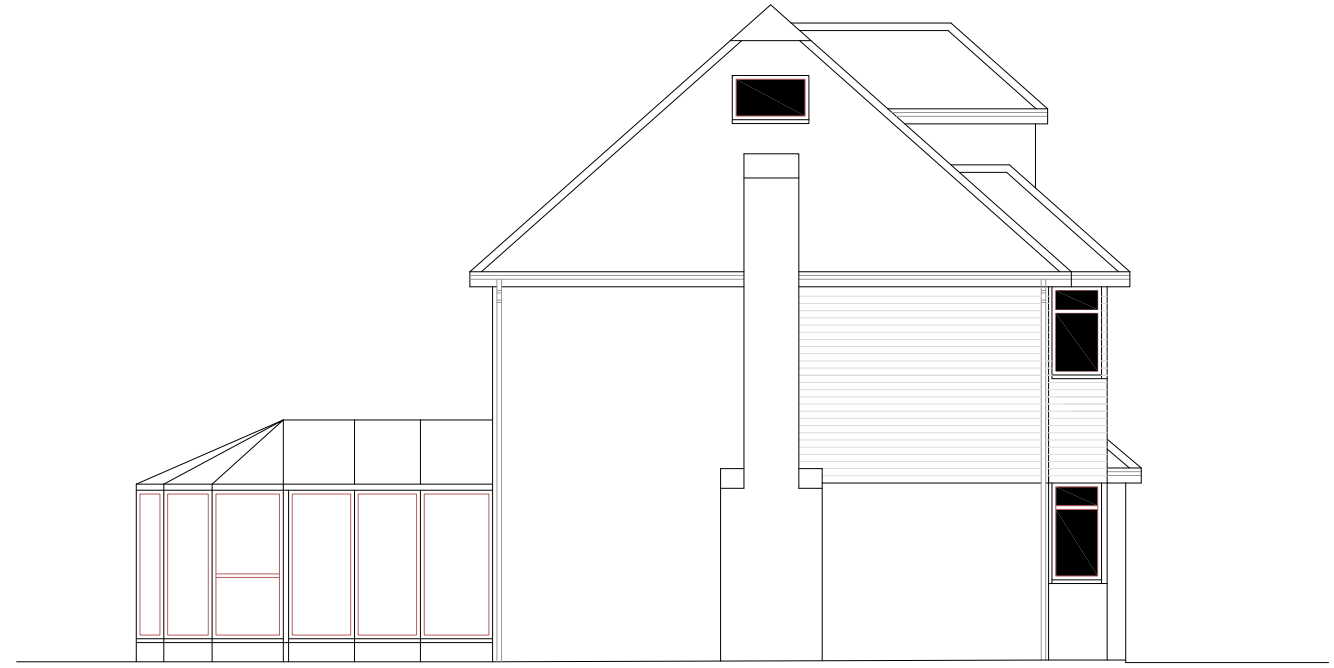 

EXISTING SIDE ELEVATION 1:100 @ A3



EXISTING REAR ELEVATION 1:100 @ A3



EXISTING SIDE ELEVATION 1:100 @ A3

IF IN DOUBT - ASK  
COPYRIGHT AZTECH ARCHITECTURE LTD  
RESPONSIBILITY IS NOT ACCEPTED FOR ERRORS MADE BY OTHERS IN SCALING FROM THIS DRAWING  
ALL DIMENSIONS, LEVELS AND ANGLES TO BE CHECKED ON SITE BY CONTRACTOR  
ALL BOUNDARIES ARE ASSUMED AND WE ACCEPT NO LIABILITY FOR BOUNDARY INACCURACY  
YOU ARE REMINDED OF YOUR RESPONSIBILITIES UNDER THE PARTY WALL ETC. ACT 1996 WHERE APPLICABLE

**AZTECH**  
ARCHITECTURE LTD

T: 017 907 1465 / 0208 535 0885 / 07973 11 44 27  
F: 07916 142 681  
W: www.aztech.co.uk E: mail@aztech.co.uk

CLIENT: LAC  
SITE:  
167 OLD WOODSEHILL LANE, WIDKINGHAM, BEKES, RE44 8BQ

SCHEME:  
SINGLE STOREY EXTENSION TO SIDE AND TO REAR  
TO BE READ IN CONJUNCTION WITH: AZ-1807-5001  
DRAWING NUMBER: AZ-1807-0002

REVISION:



DATE: 2800 MARCH 2016

**This page is intentionally left blank**