


Copyright is reserved
Copying or reproduction of this drawing or electronic data without the written permission of the legal owner is prohibited


Disclaimer
No responsibility is implied for the accuracy or for any consequence resulting from the mis use or alteration of this information

Explanations
Unless otherwise stated:
• General tolerances are to ISO 2768-mK
• Dimensions are in millimetres
• Symbols should be read in conjunction with BS 8541-2


Instructions
Responsibility is not accepted for values obtained in scaling from this drawing
Construction information should be taken from written dimensions only
Inconsistencies should be reported to the legal owner immediately

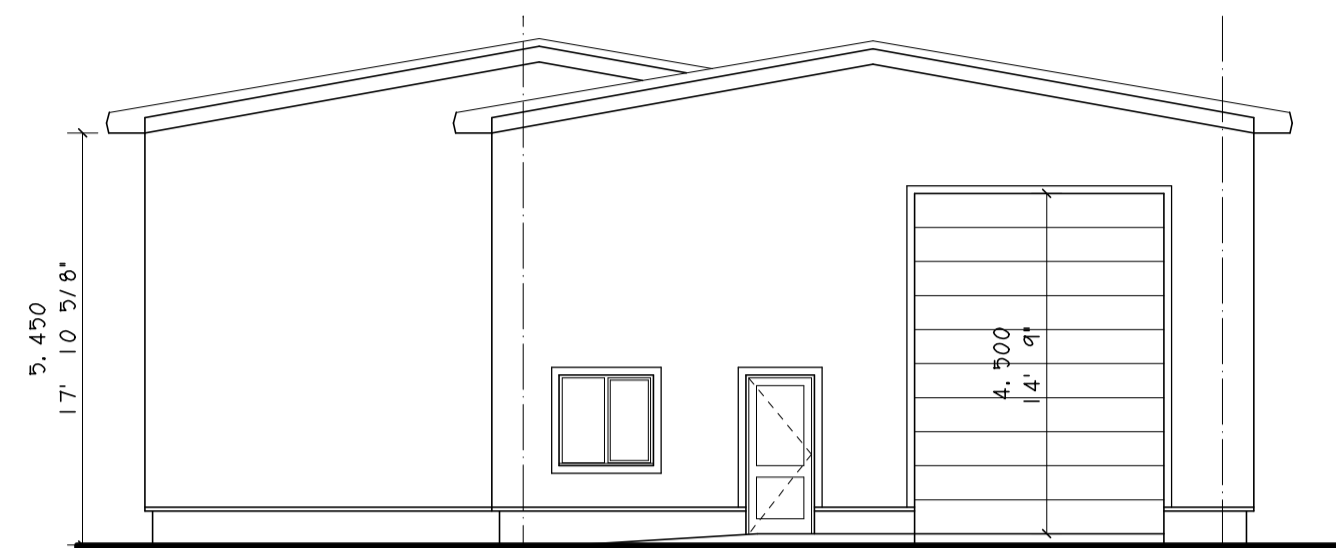


WEST ELEVATION

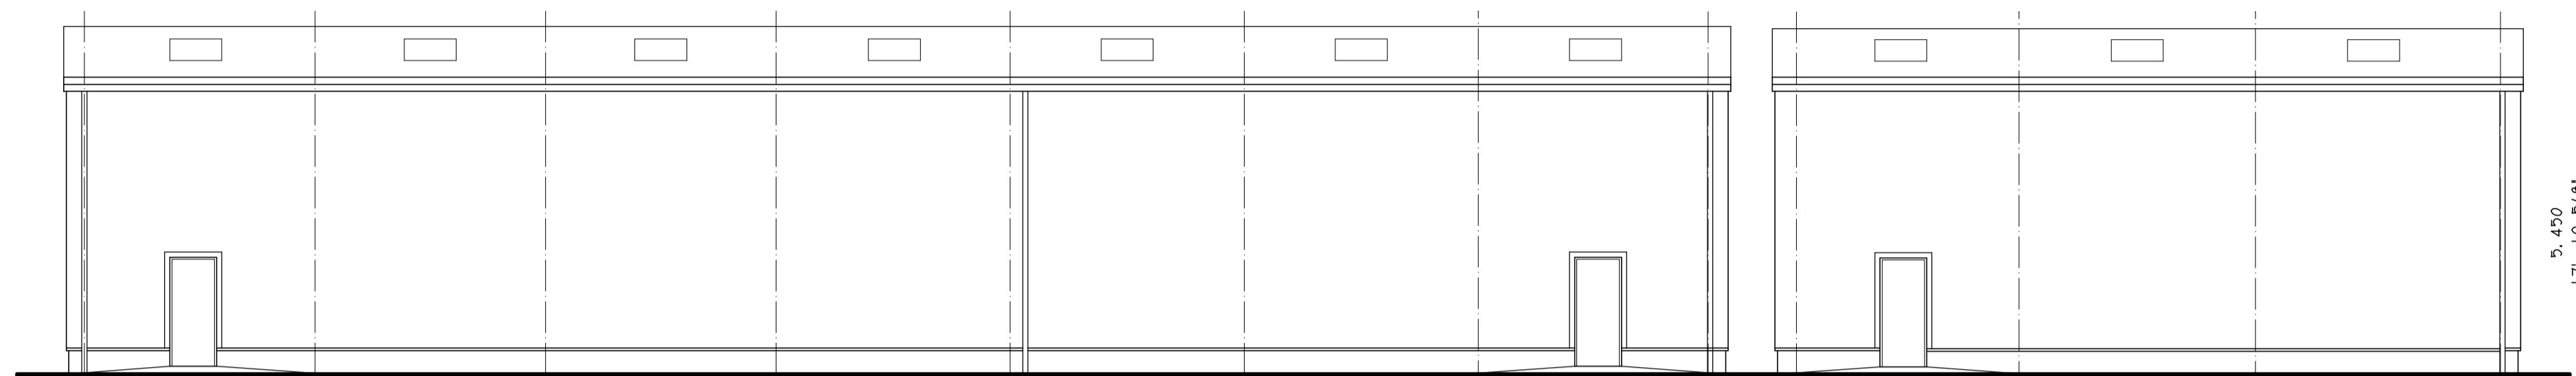


NORTH ELEVATION

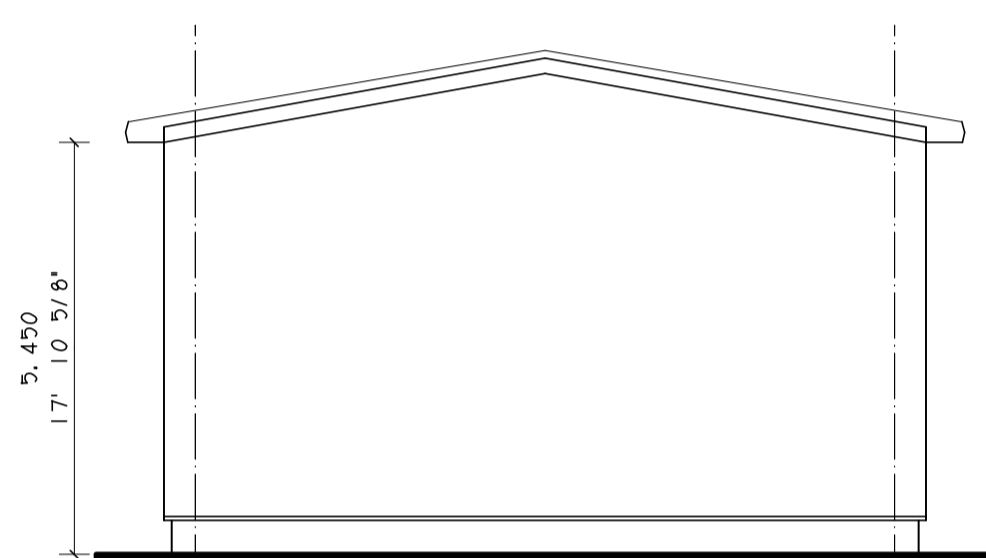


EAST ELEVATION UNIT R1

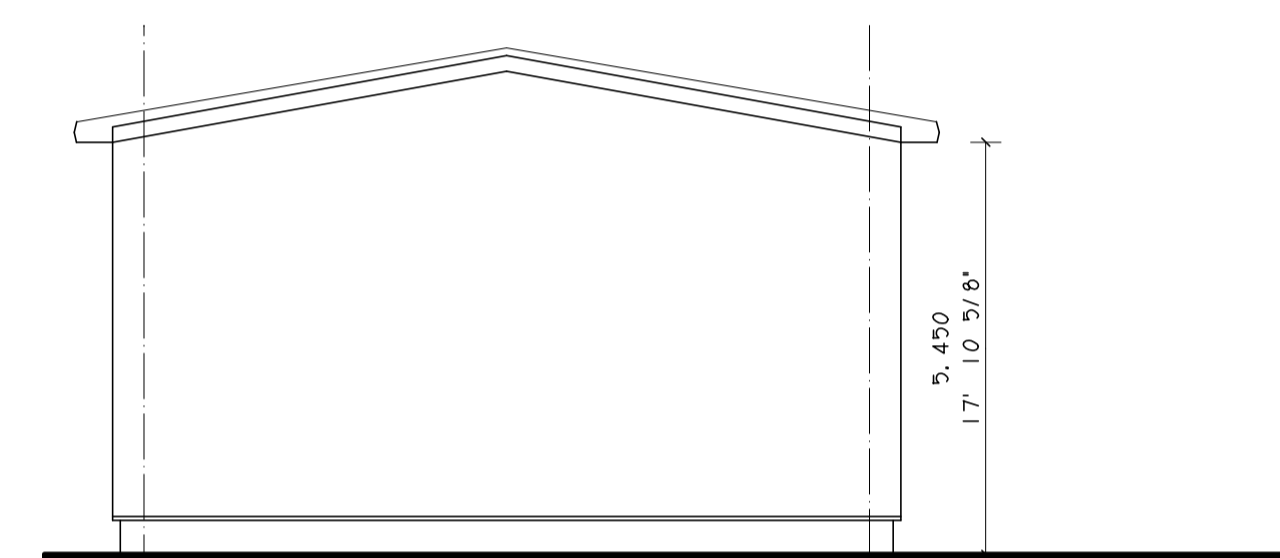

WEST ELEVATION UNIT R2


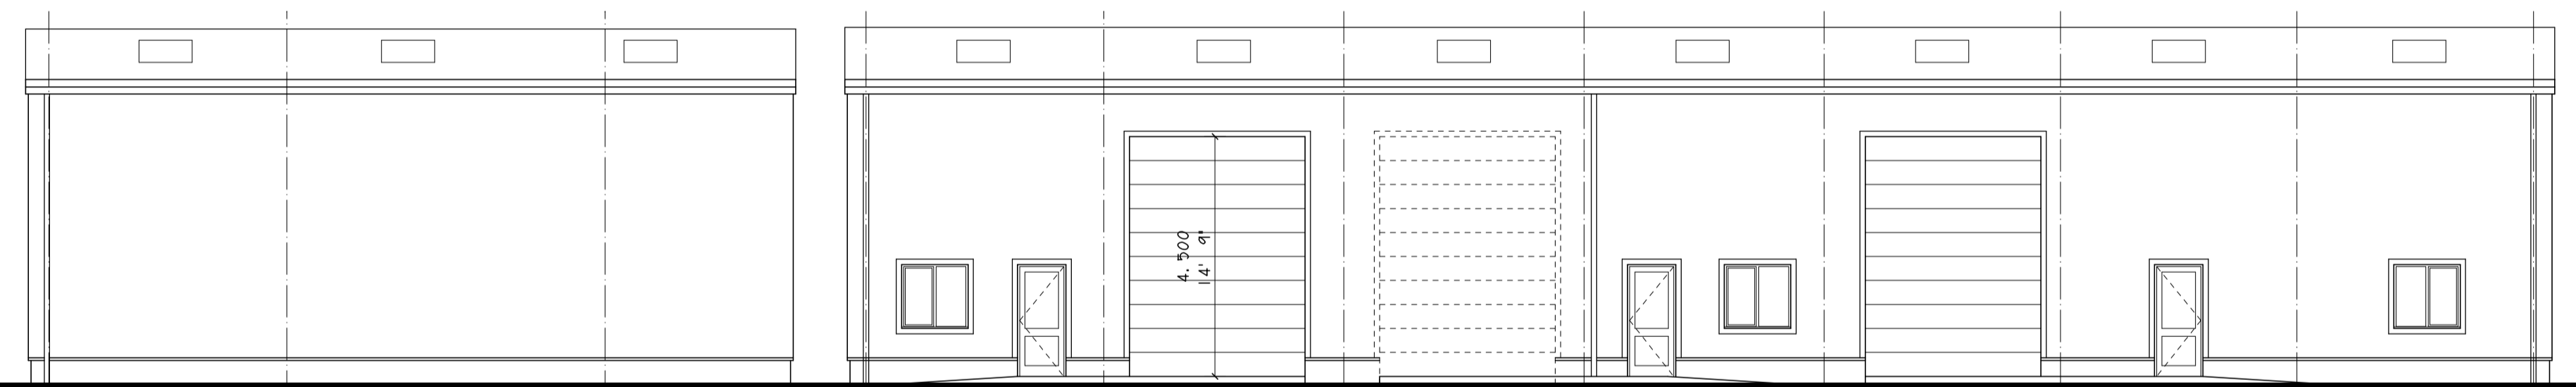


SOUTH ELEVATION

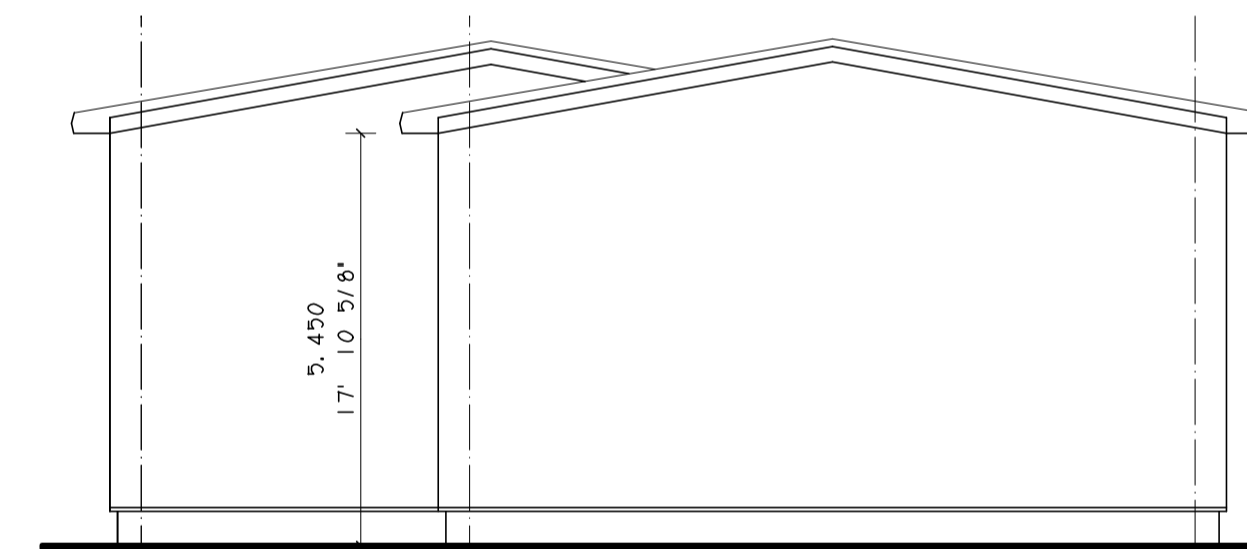

EAST ELEVATION

EXTERNAL MATERIALS TO BE:
RED STOCK FACING BRICKWORK PLINTH
KINGSPAN or PROFILED METAL COMPOSITE
INSULATED PANEL CLADDING WITH TRIM - BAMBOO
GUTTERS - VANDYKE BROWN
WINDOWS & ENTRANCE DOOR - WHITE uPVC & P.C. STEEL
PERSONNEL DOORS - P.C. STEEL, VANDYKE BROWN
VEHICLE DOORS - UP & OVER INSULATED SHUTTER DOORS
COLOUR VANDYKE BROWN
GENERALLY ALL MATERIALS TO MATCH EXTG. BUILDINGS

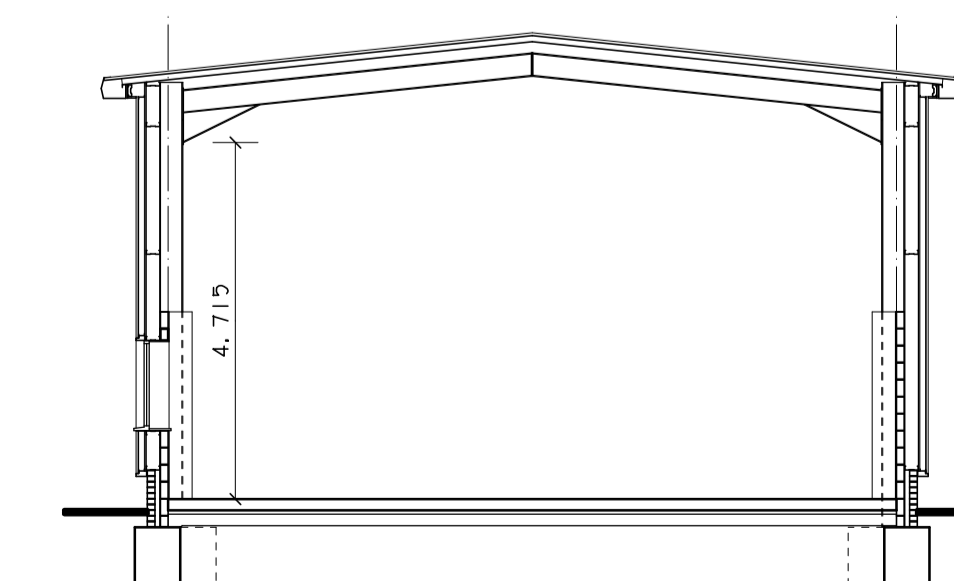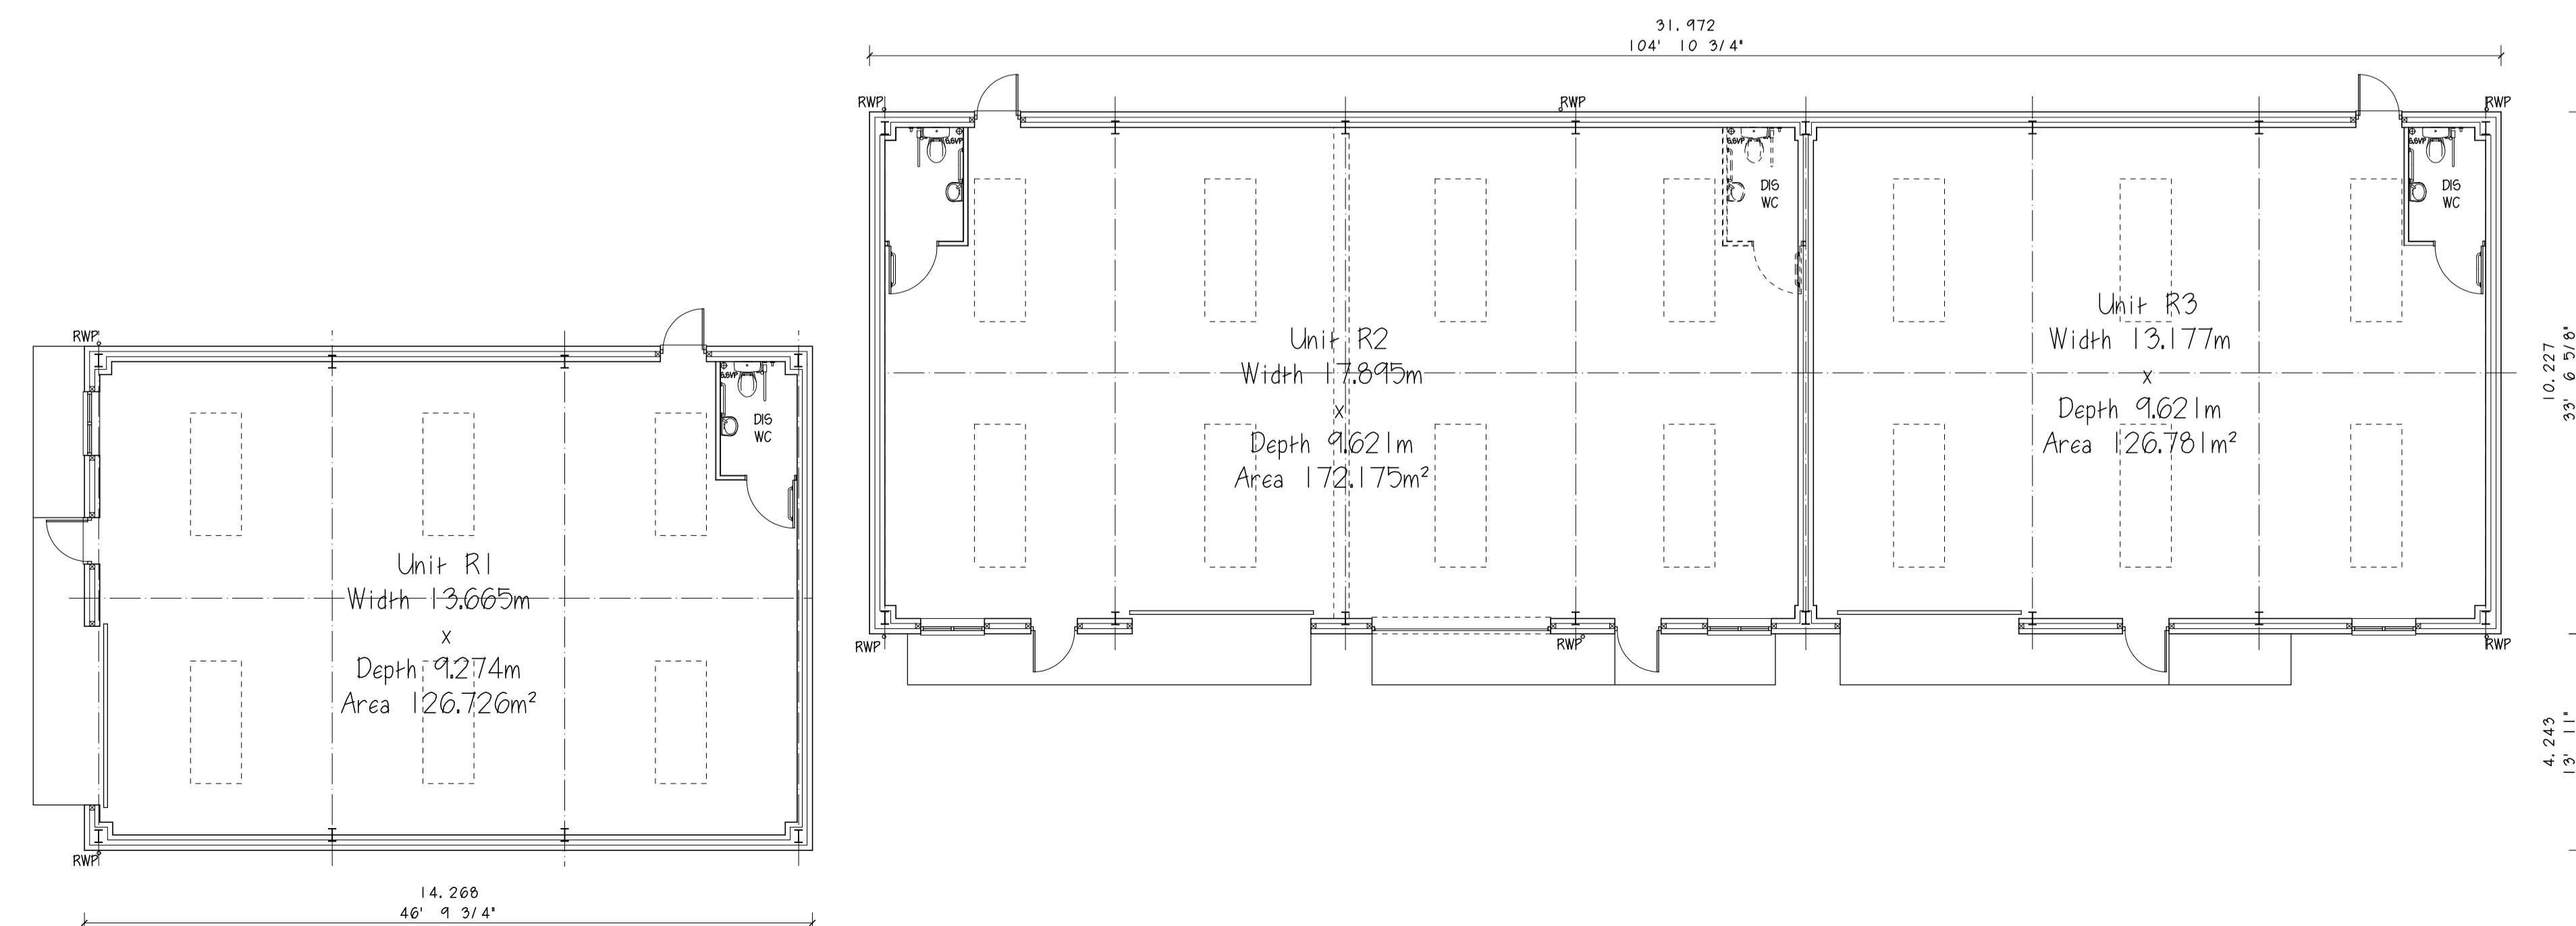

CROSS SECTION

REV	DATE	COMMENT	CHK	APD
P3	12/03/20	Eaves height amended	OA	RN
P2	11/03/20	Amendments made to client's request	OA	RN
P1	06/03/20	For comment	OA	RN

Key - CHK = Checked by APD = Approved by

Robert Davies John West Ltd
ARCHITECTS
ESTABLISHED 1973
The Courtyard 59 Church Street
Staines - upon - Thames TW18 4XS
+44 (0) 1784459211 | info@rdjwld.com | www.rdjwld.com

PROJECT
Lamb's Farm Business Park,
Swallowfield, Berks

TITLE
Proposed Unit R
Plans, Elevations & Sections

PURPOSE OF ISSUE		DRAWN BY	CHECKED BY
Preliminary		OA	RN
PROJECT No	STATUS	REVISION	SCALE @ A1
L0583	S3	P3	1:100
DRAWING NUMBER			
0583-RDJWL-R-XX-DR-A-0025			

This page is intentionally left blank