





EXISTING FIRST FLOOR PLAN  
1:100

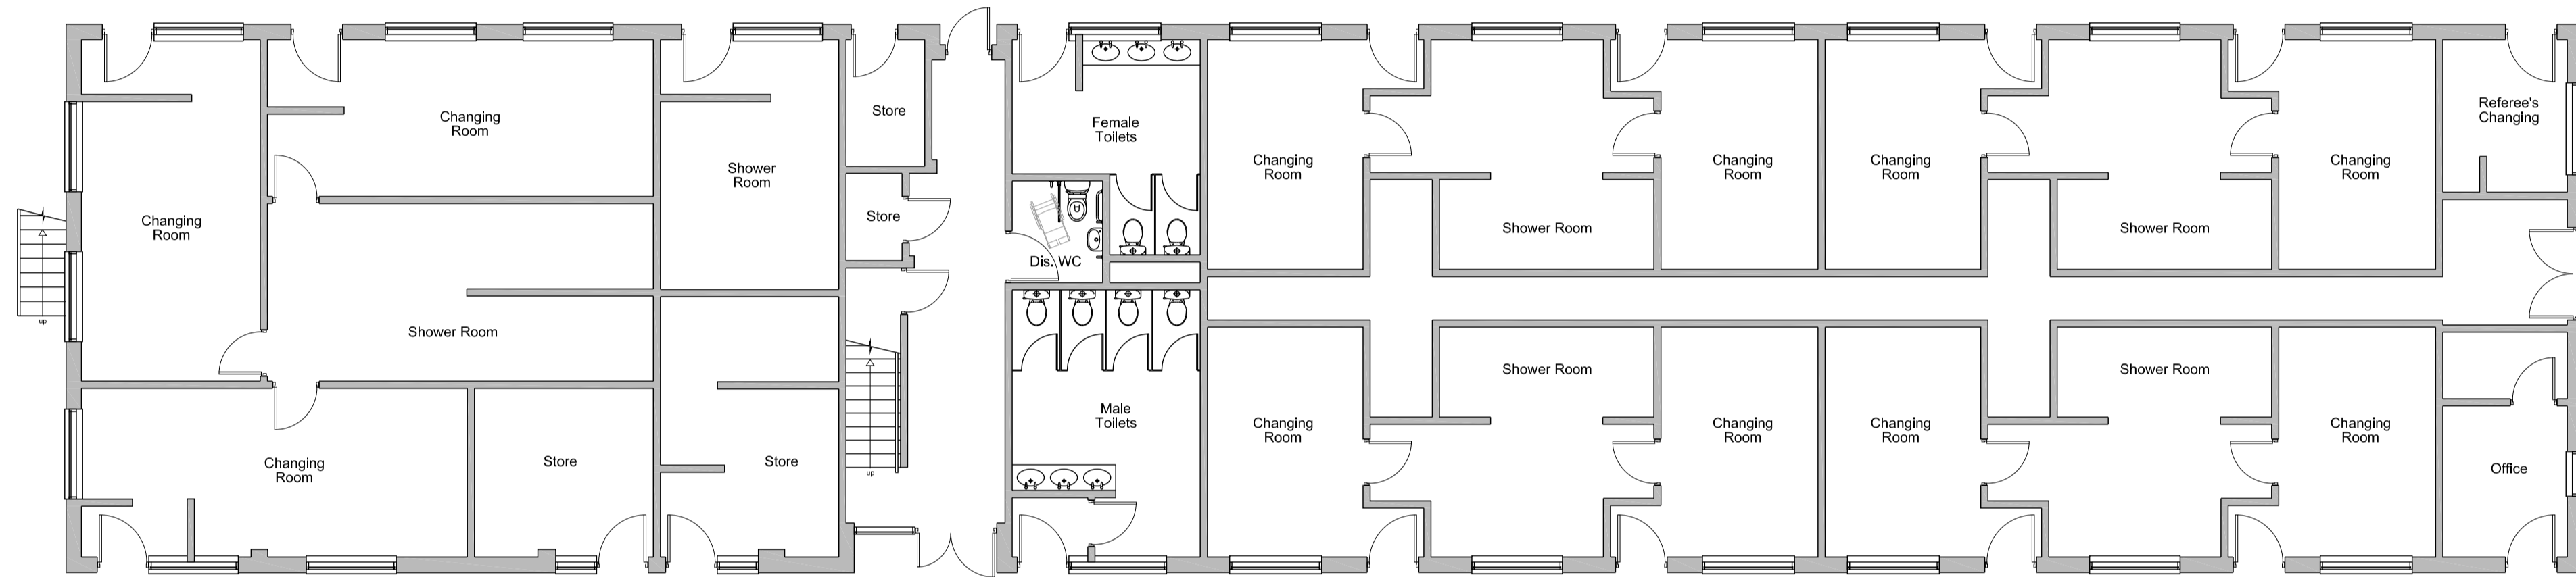


179

EXISTING GROUND FLOOR PLAN  
1:100

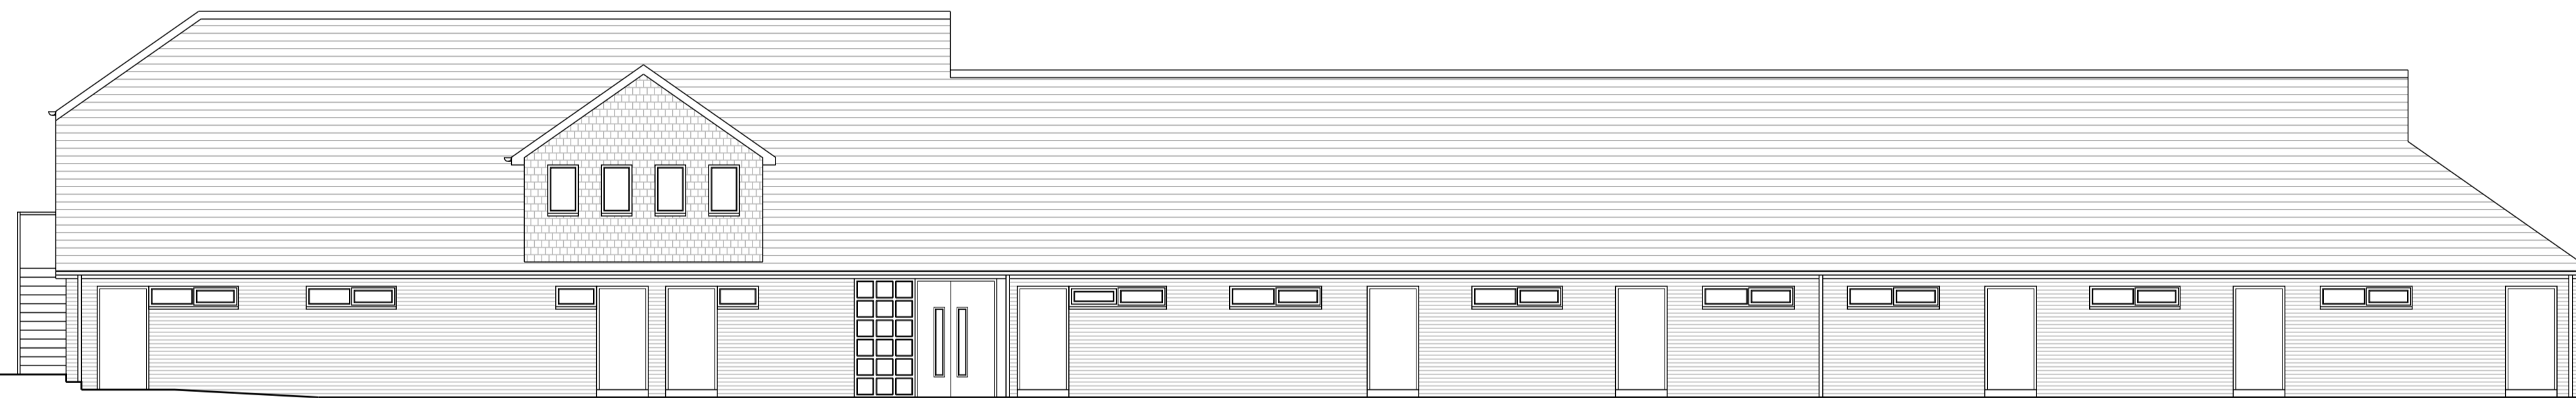

EXISTING SOUTH ELEVATION  
1:100

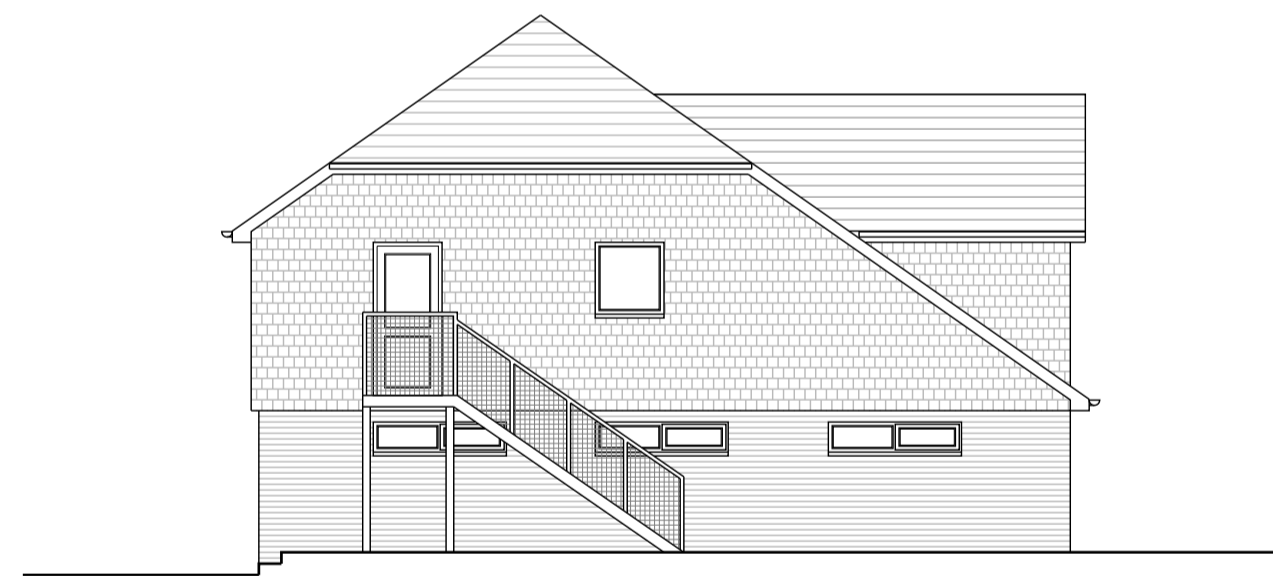

EXISTING WEST ELEVATION  
1:100



EXISTING NORTH ELEVATION  
1:100



EXISTING EAST ELEVATION  
1:100

Copyright Notice:  
This drawing is the copyright of Steve Wells Associates Ltd  
and shall not be reproduced without permission. © 2020  
General Notes:

No.	Revision / Issue	Date

Issue Purpose  
**Planning**  
Client  
Wokingham Borough Council  
Project  
Proposed Artificial Grass Pitch Development,  
Pavilion Refurbishment, Grass Playing Pitch  
Improvements, And Associated Works  
Cantley Park, Twyford Road  
Wokingham, RG40 5QG

**STEVE WELLS ASSOCIATES**  
... making sport happen  
Churchill House, Mill Hill, Pontefract, West Yorkshire,  
WF8 4HY 1: 01977 797258 e: mail@stevewells-associates.com

Dwg. Title Existing Floor Plans Existing Elevations	
Dwg. No. 205-060-1004	Rev. 
Scale 1:100 @ A1	Date April 2020
Drawn by GSB	Checked DKW

This page is intentionally left blank