



GROUND FLOOR PLAN

Scale 1:100

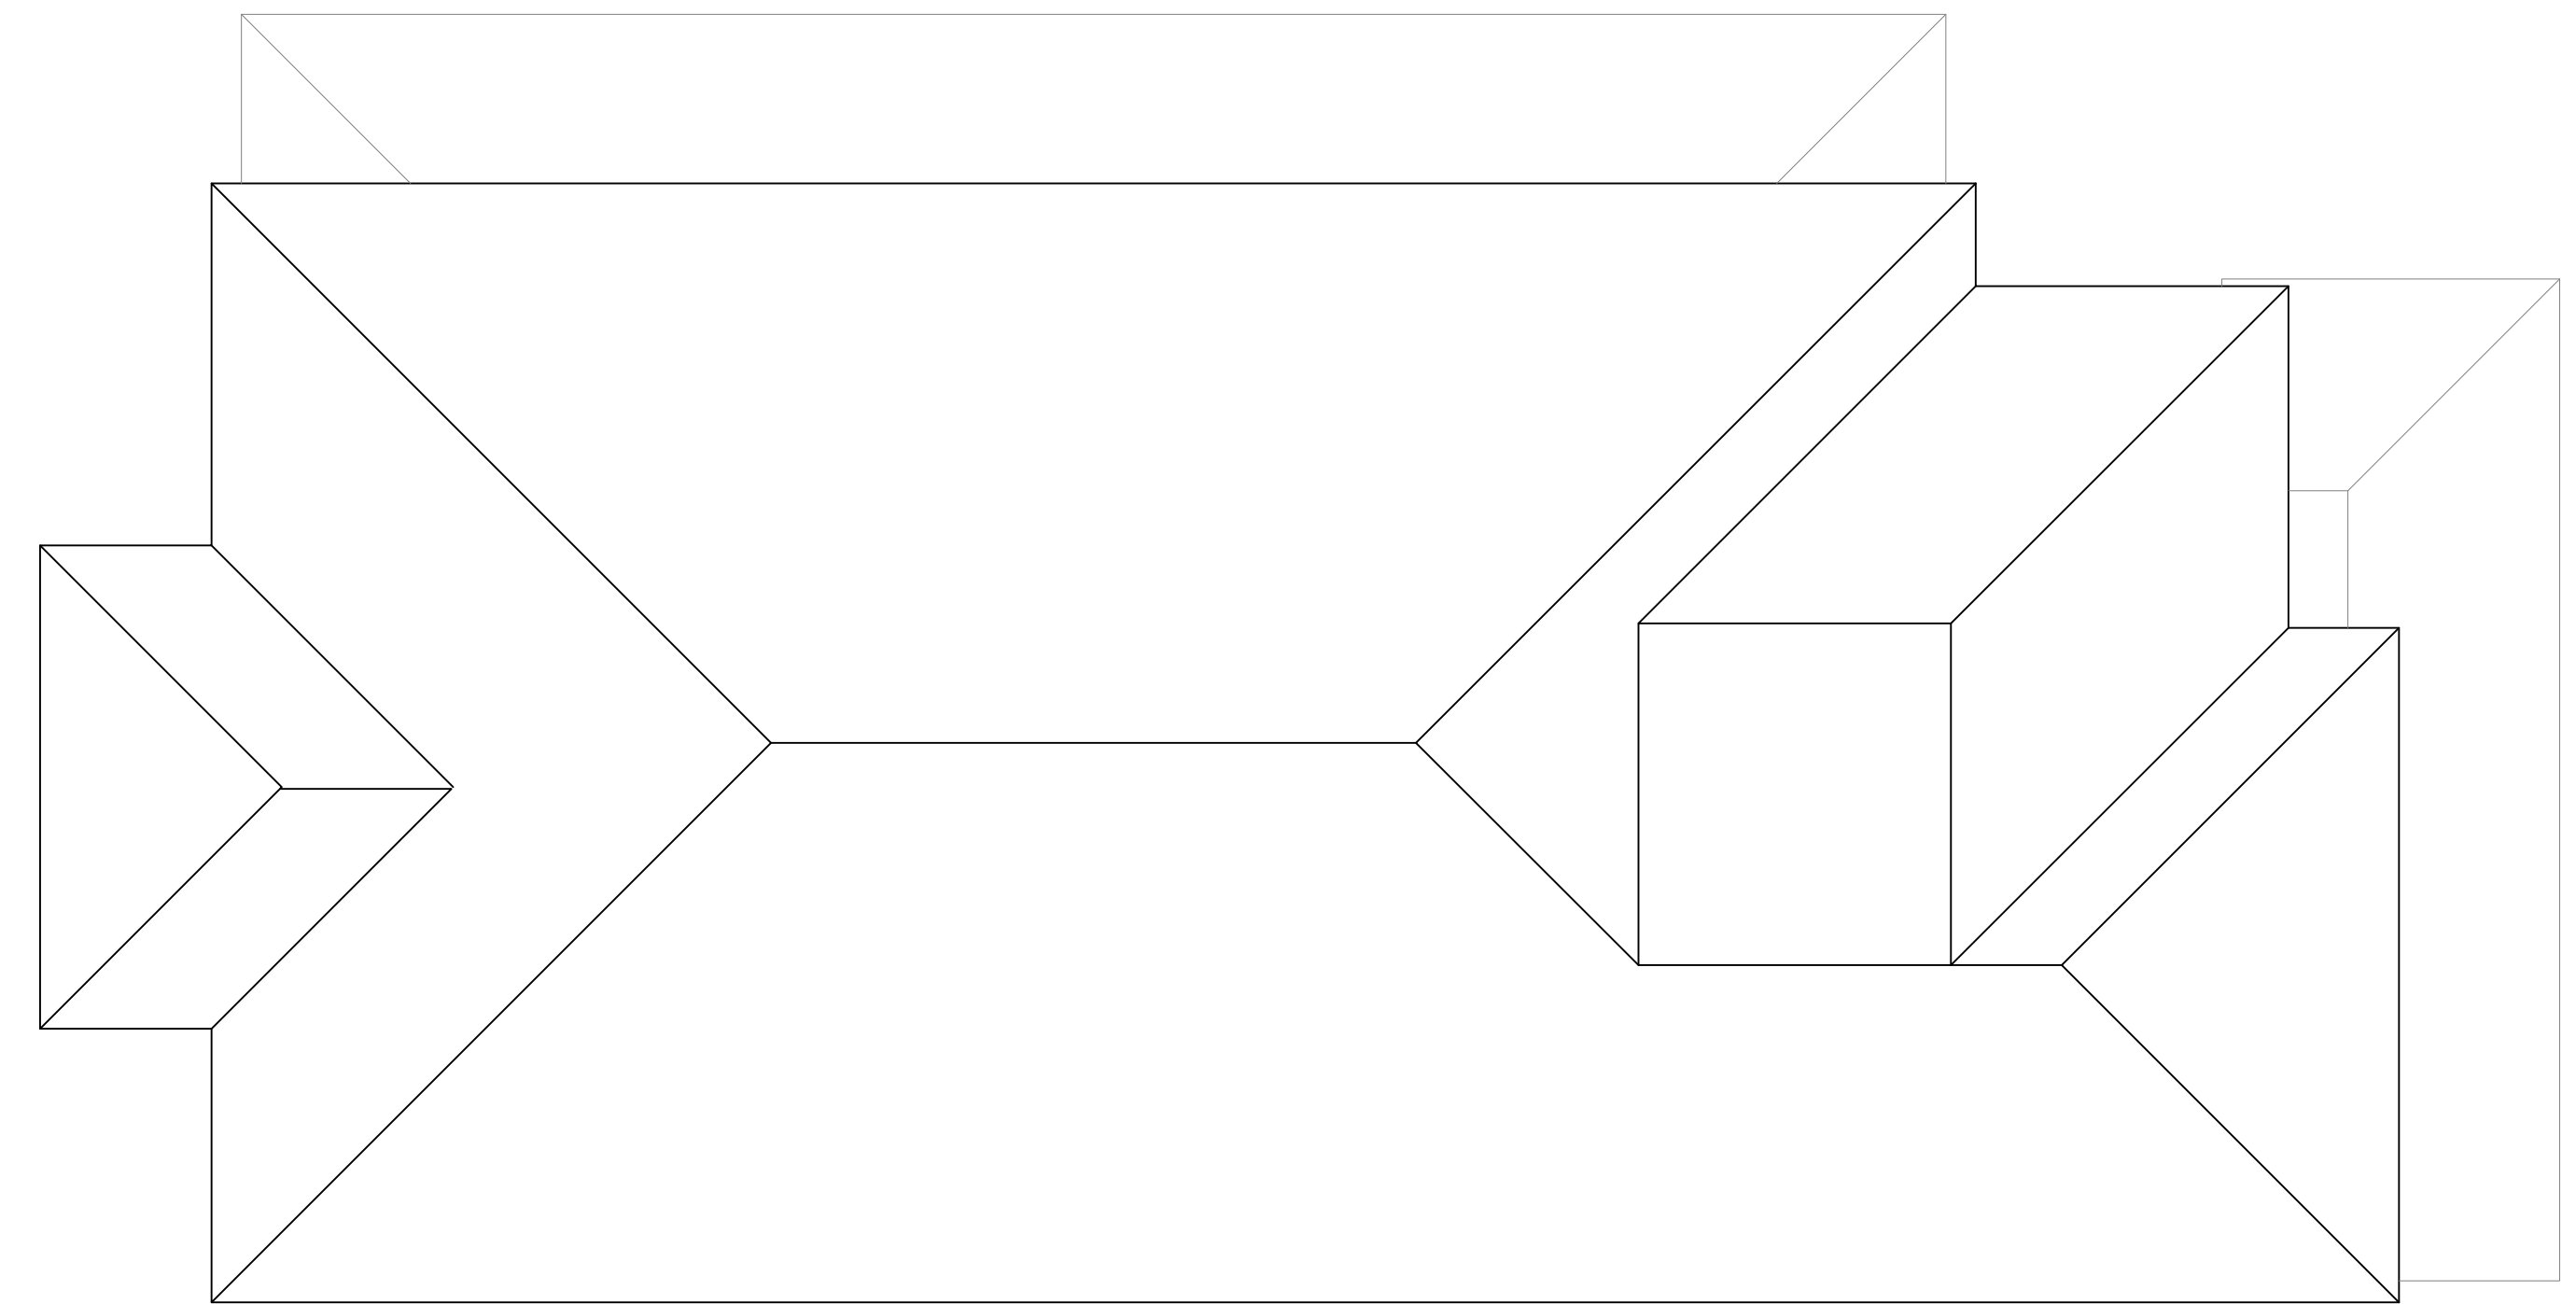


ROOF PLAN

Scale 1:100

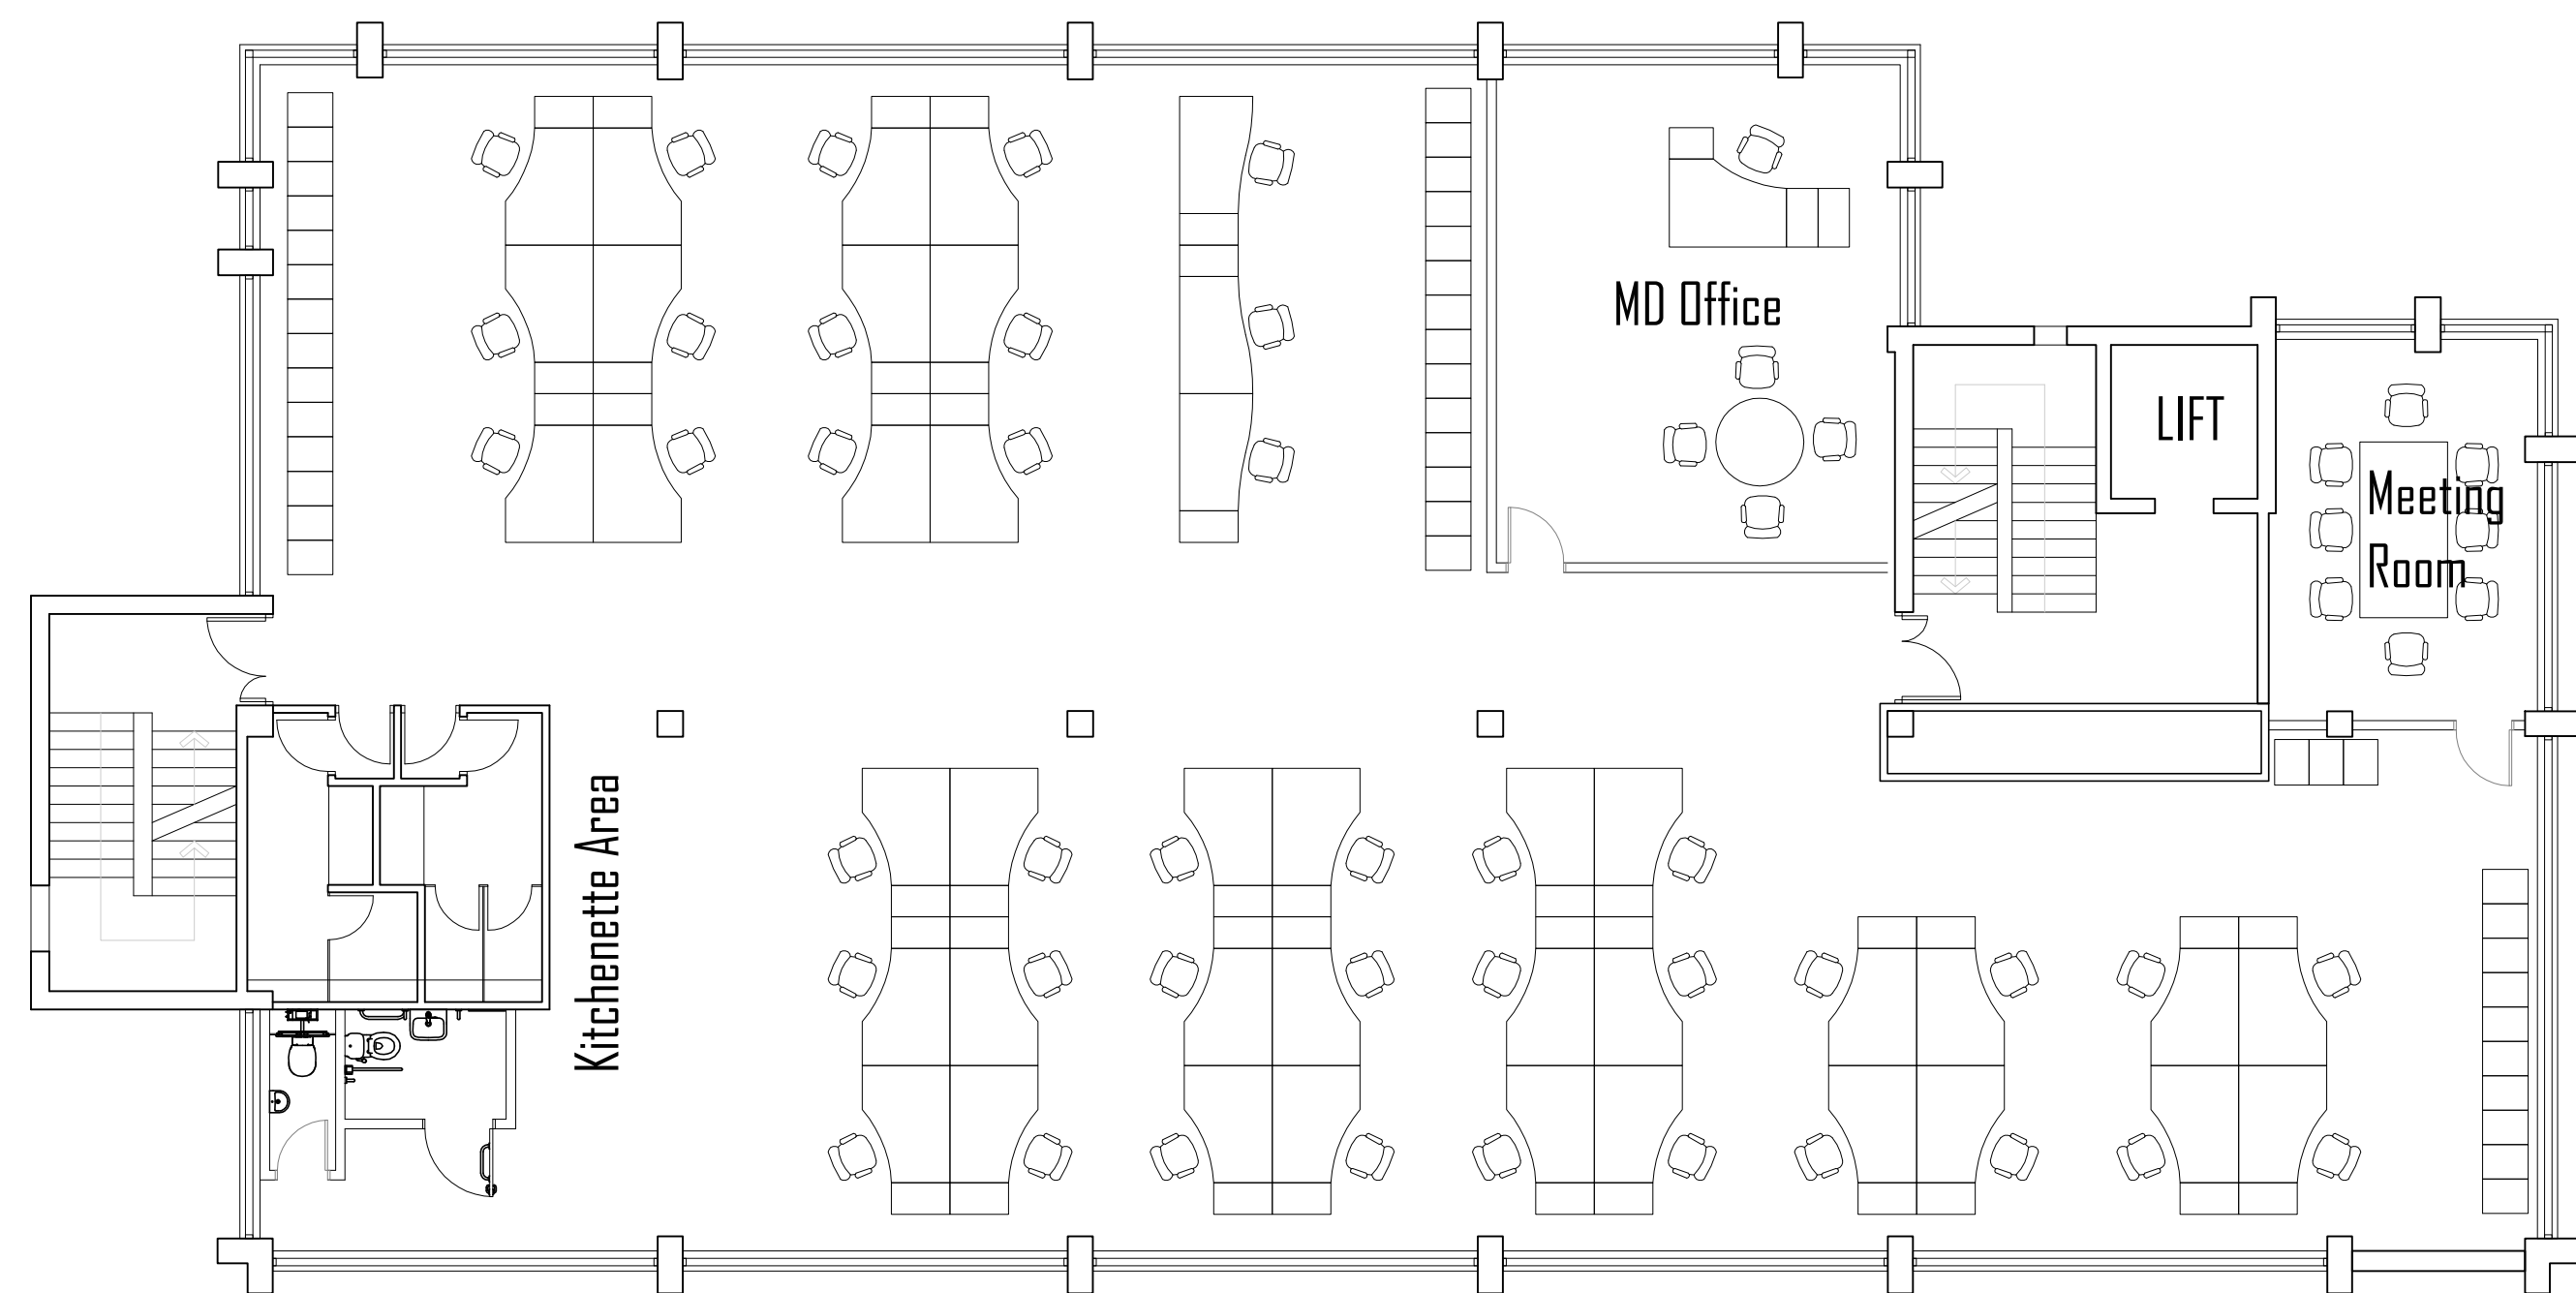

FIRST FLOOR PLAN

Scale 1:100

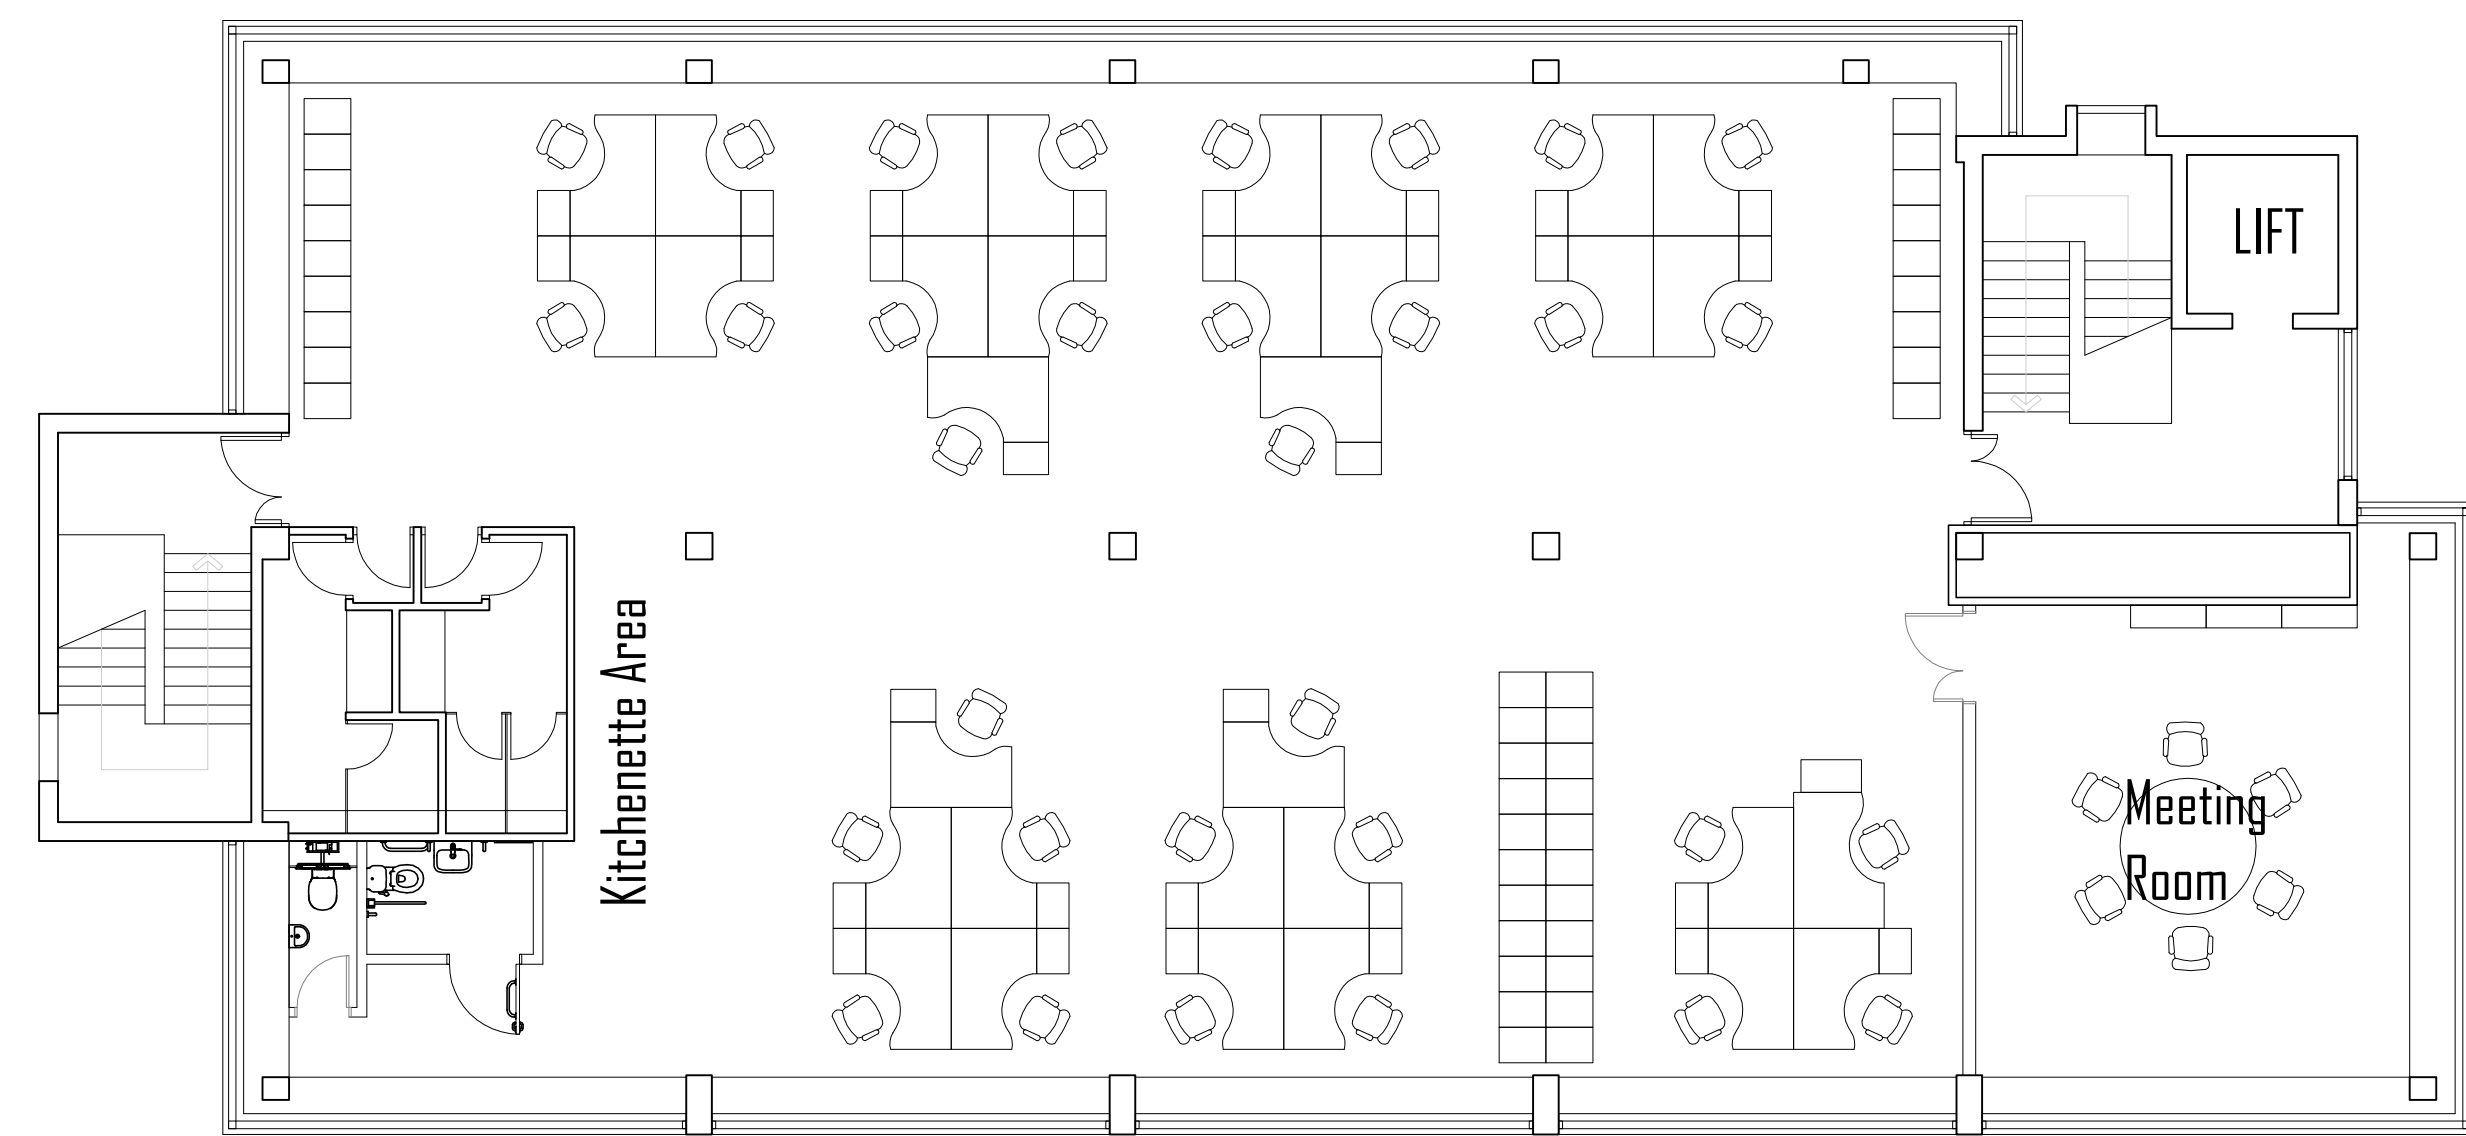

SECOND FLOOR PLAN

Scale 1:100

The Anthony Smith Partnership
Construction Consultants
Crested House
111 Castle Hill
Rushmore
Reading
RG1 1YJ
Telephone 0118 980 111
Fax 0118 980 411

Client Wokingham Borough Council
Civic Offices
Wokingham
RG40 1BN

Project Refurbishment of Alexandra House
Denmark Street
Wokingham
RG40 2SL

Drawing Floor Plans (proposed)

Drawn By Psa **Date** January 2019

Scale 1:100 **DWG. No.** 4075.1003 PL

Rev	Revisions	Date
01	Issued for Review	Jan 19
02	Issued for Review	Jan 19
03	Issued for Review	Jan 19
04	Issued for Review	Jan 19
05	Issued for Planning Application	Feb 19

This page is intentionally left blank