



South Elevation

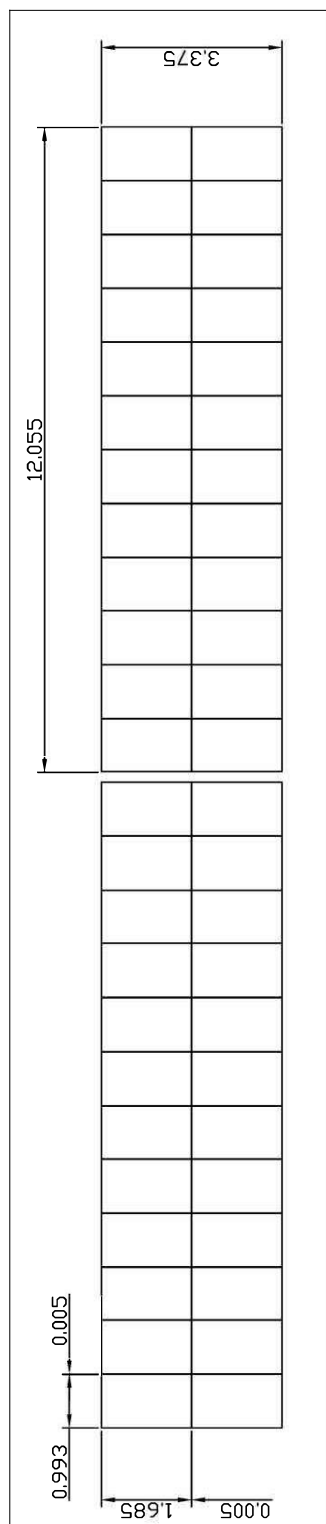

Top Elevation

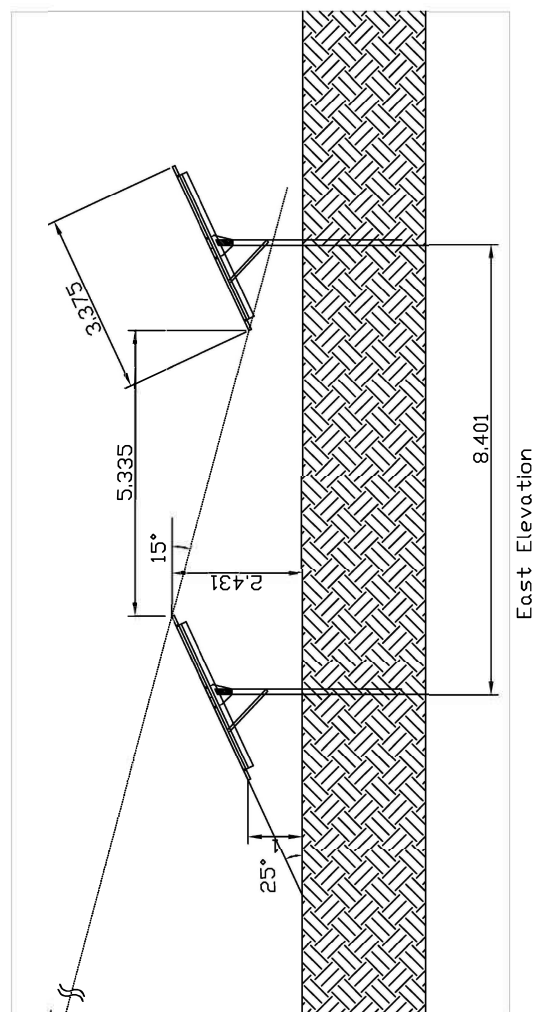

Notes

1. The number and spacing depths of mounting columns are given for information only. These details may change depending on the particular soil conditions and wind and snow loadings on individual sites.
2. Dimensions are indicative and may vary.
3. All sizes are in metres unless otherwise stated.



ARBORFIELD SOLAR PARK

FIGURE 4.1


INDICATIVE MOUNTED PANEL DIMENSIONS - CRYSTALLINE

Drawn: CPA
Checked: WE
Approved: APPROVED
Date: 06/03/20




SCALE - 1:100


PLOT SCALE A3

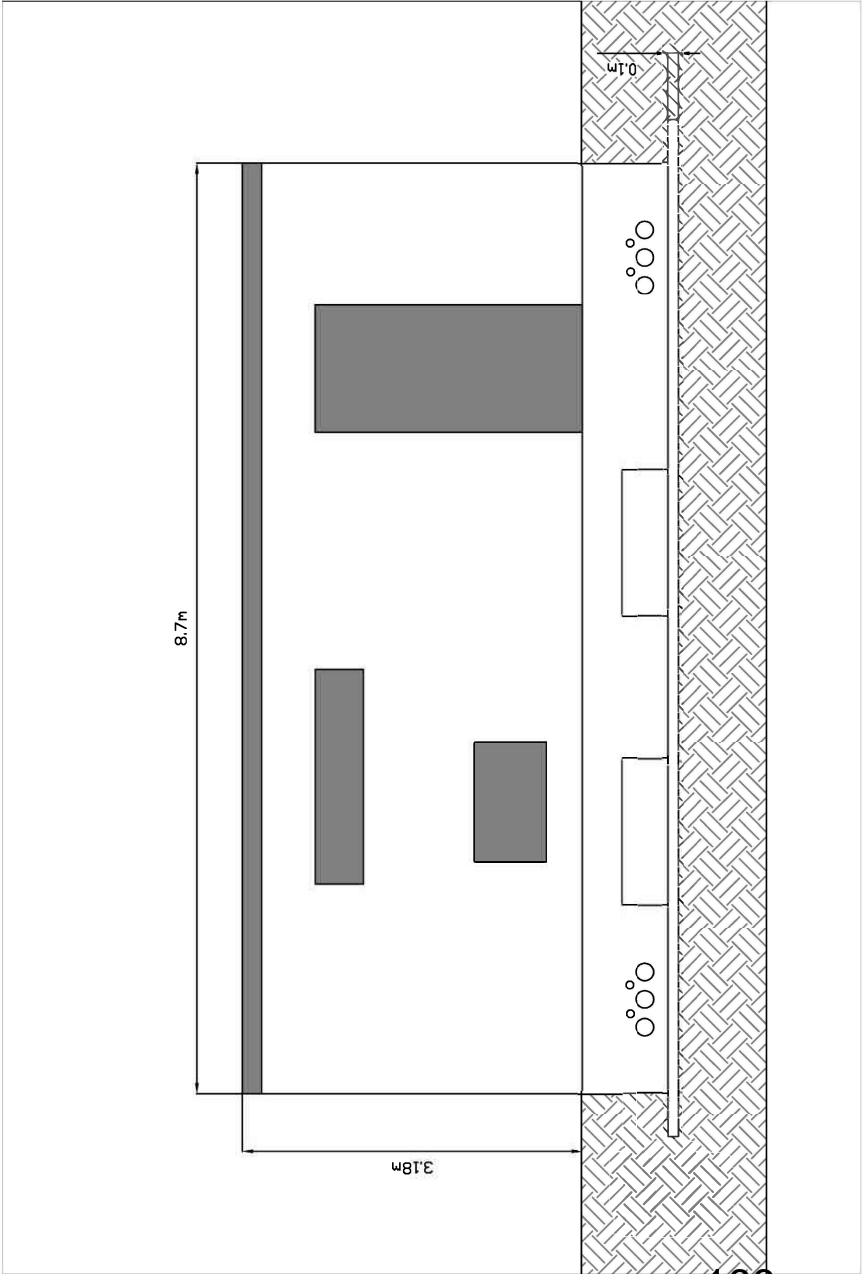


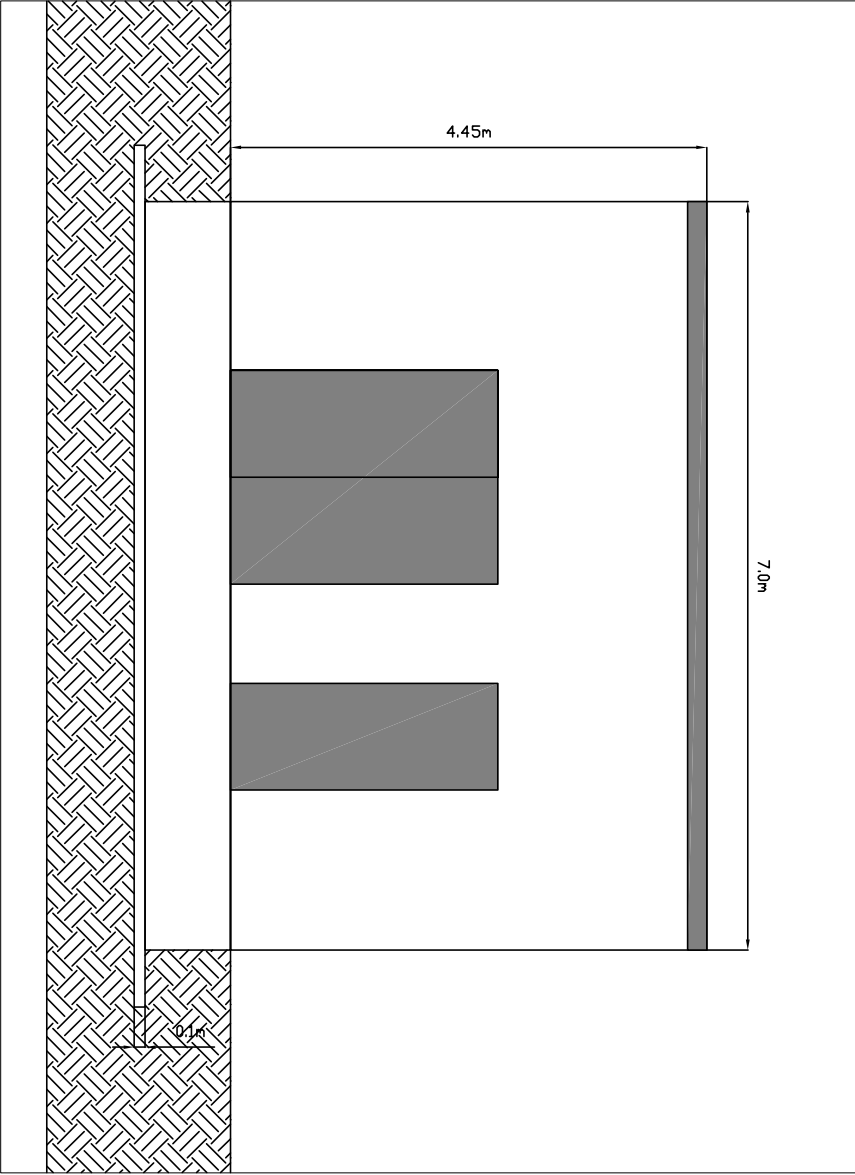
FRONT ELEVATION

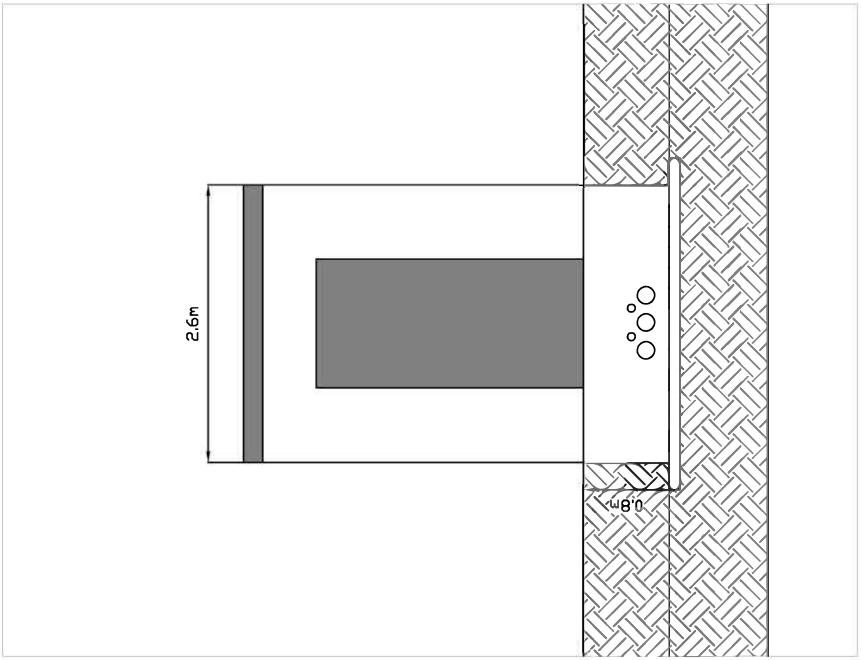


SIDE ELEVATION

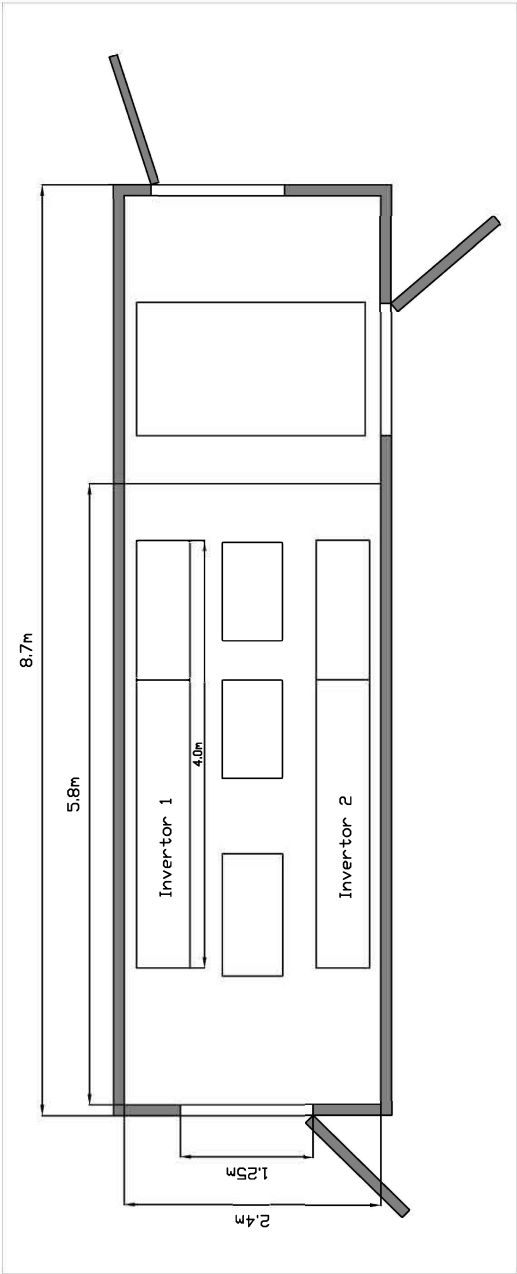

| | | | |
|-----------------------|--|--|---|
| ARBORFIELD SOLAR PARK | |  | Drawn: CPA Checked: WE Approved: Approved Date: 06/03/20 |
| FIGURE 4.2A | | | |
| INVERTER CABIN | | | |
| SCALE 1:50 | | PLOT SCALE A3 | |



FRONT ELEVATION

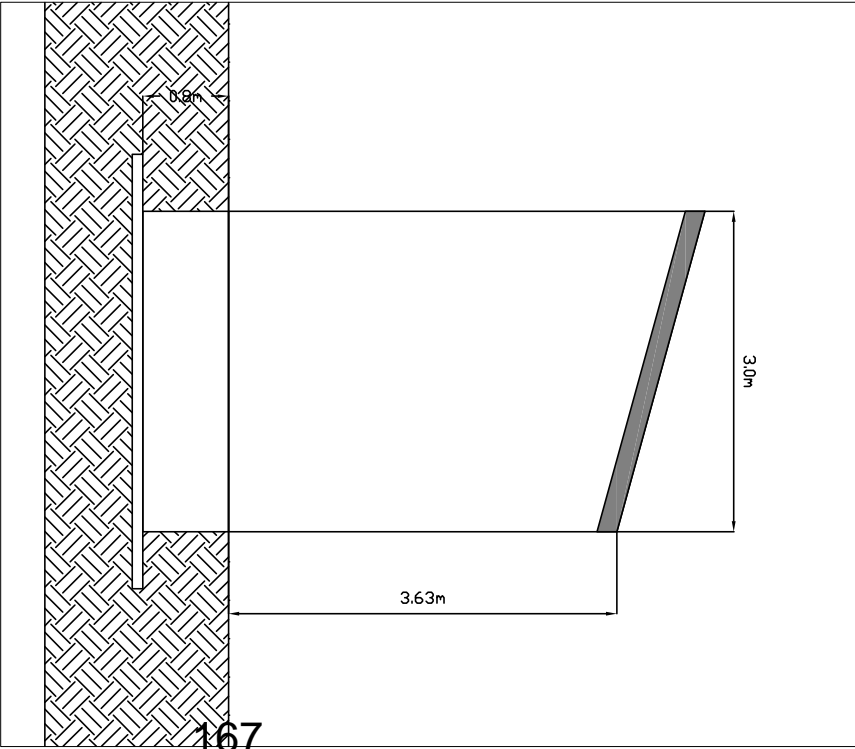

SIDE ELEVATION



| | |
|---|-----------------------------|
| ARBORFIELD SOLAR PARK | |
| FIGURE 4.2B | |
| CONTROL BUILDING | |
| Drawn: CPA Checked: WE Approved: APPROVED Date: 02/03/20 | SCALE 1:50 PLOT SCALE A3 |



This page is intentionally left blank