




PROPOSED GROUND FLOOR PLAN SCALE 1:50

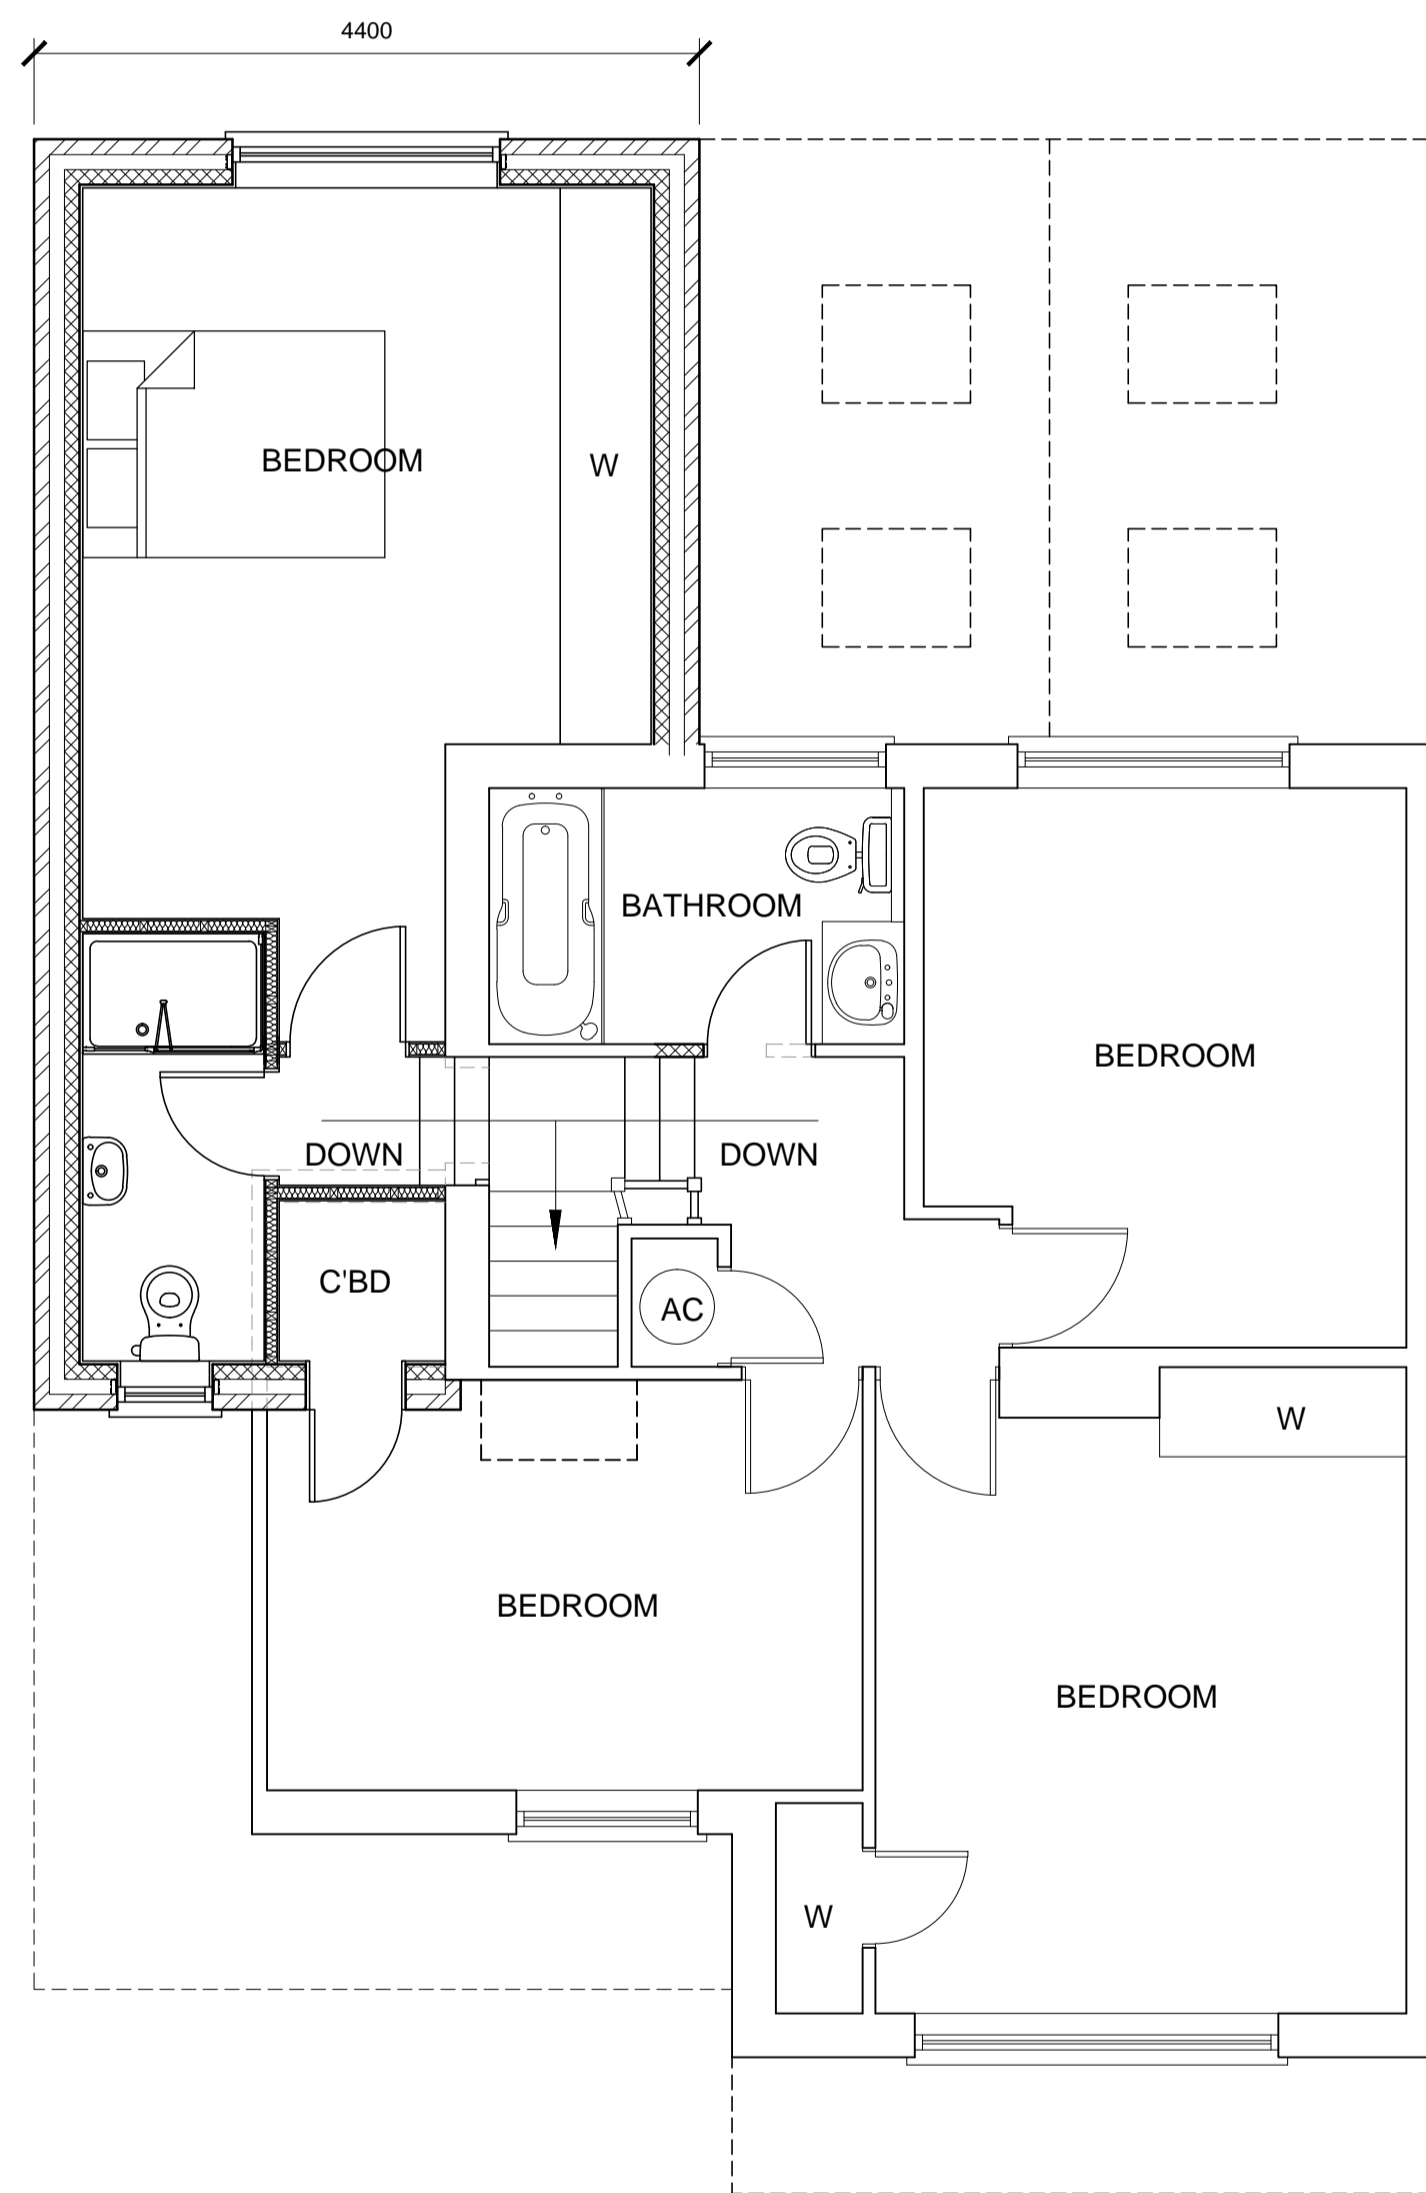


PROPOSED FIRST FLOOR PLAN SCALE 1:50

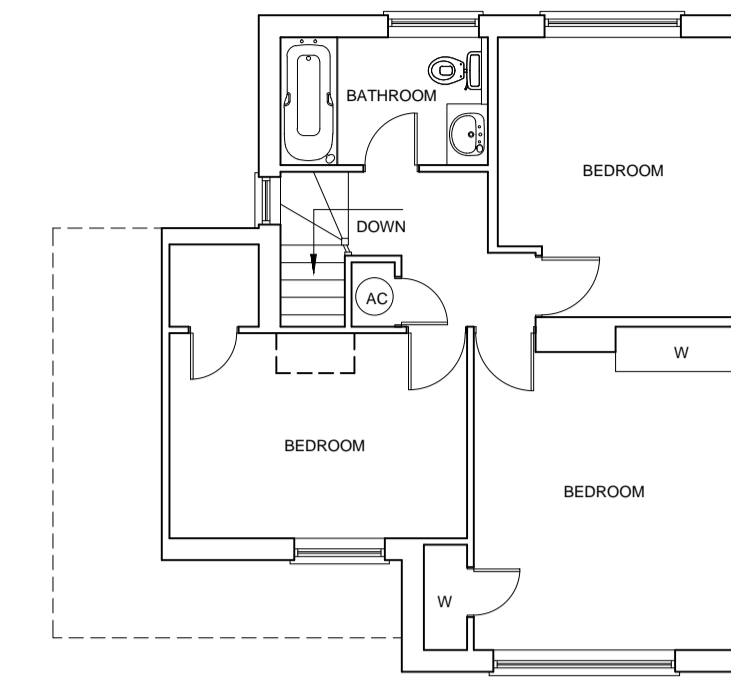

EXISTING FIRST FLOOR PLAN SCALE 1:100

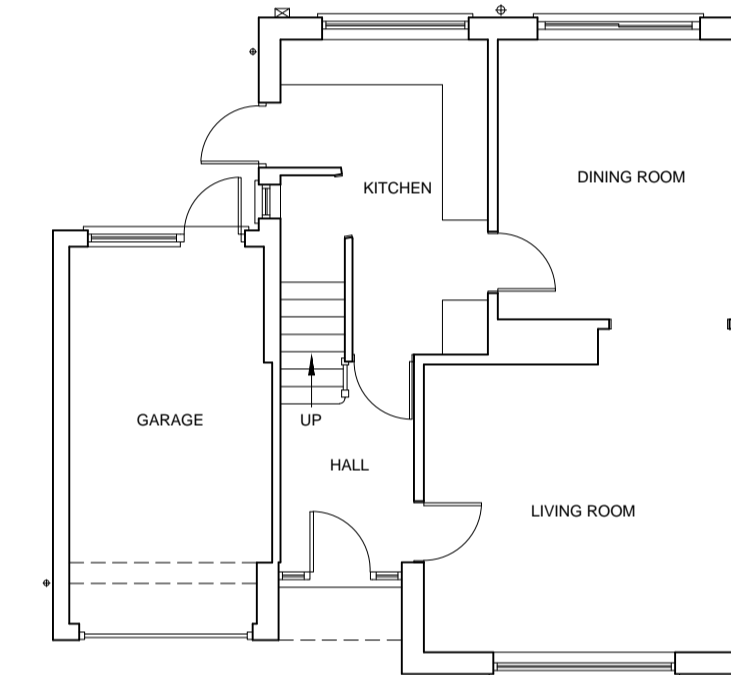

EXISTING GROUND FLOOR PLAN SCALE 1:100

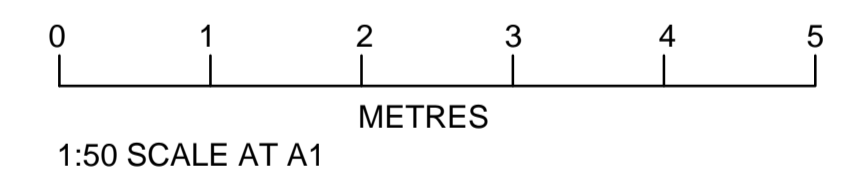

A	Date	Revision
© copyright HEN Design 'Midway' 101 Nashgrove Lane, Finchampstead, Wokingham, Berkshire, RG40 4HG Tel: 0118 932 8498		
Client Mr & Mrs Lawrie		
Job Title 4 Frog Hall Drive Wokingham RG40 2LF		
Drawing Title Floor plans		
Scale As shown		
Date	May 2014	Drawn by DLP
Drawing No.	L/2026/1	Rev.

