





EXISTING FRONT ELEVATION

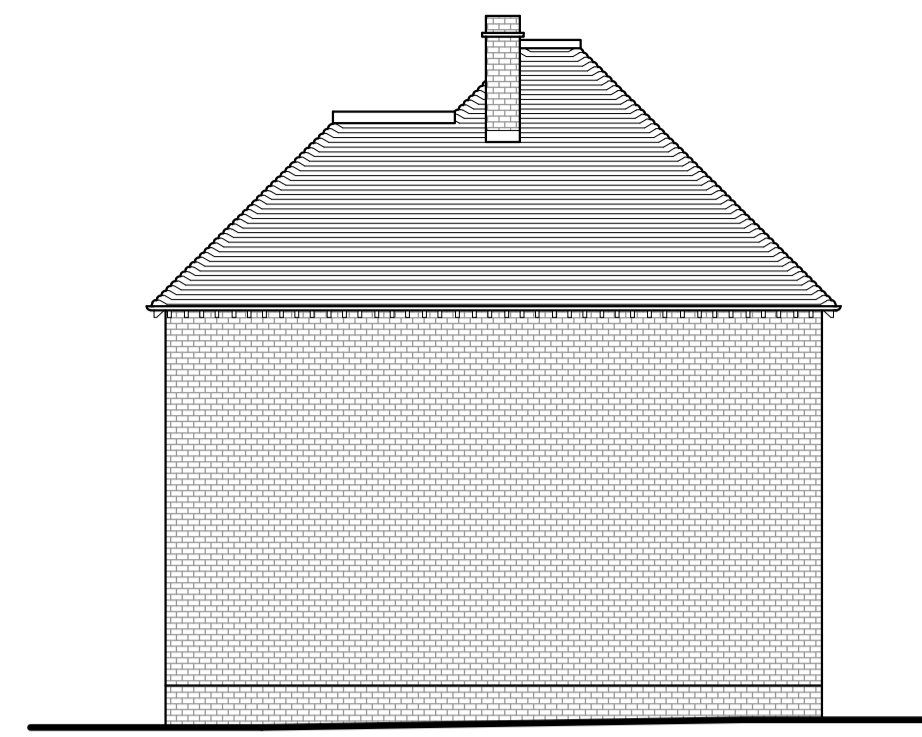

EXISTING SIDE ELEVATION




EXISTING REAR ELEVATION

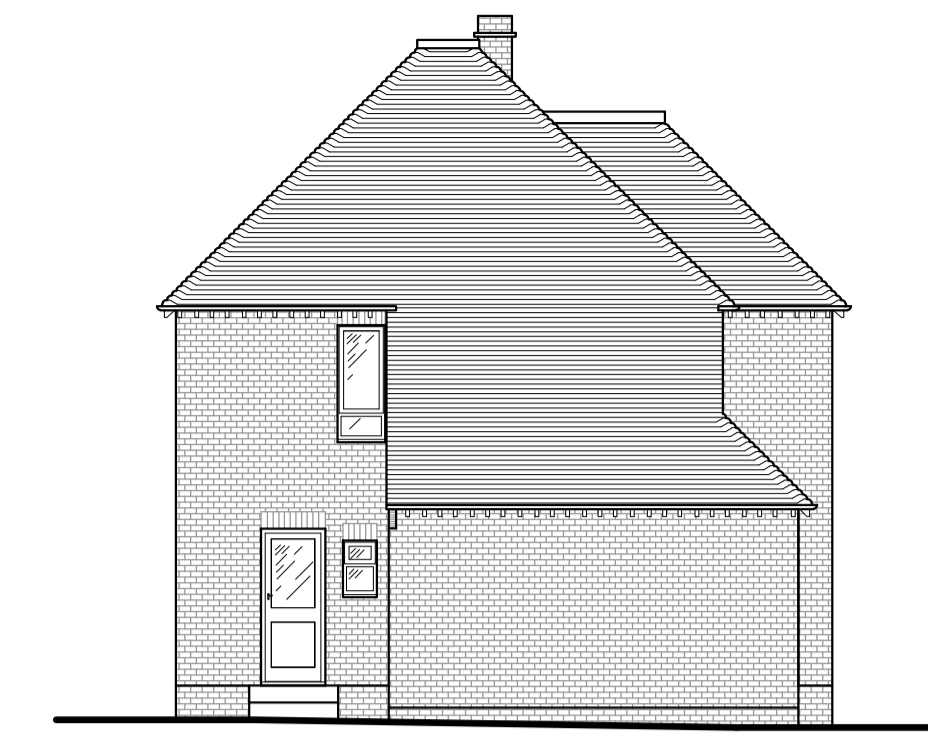

EXISTING SIDE ELEVATION



PROPOSED FRONT ELEVATION

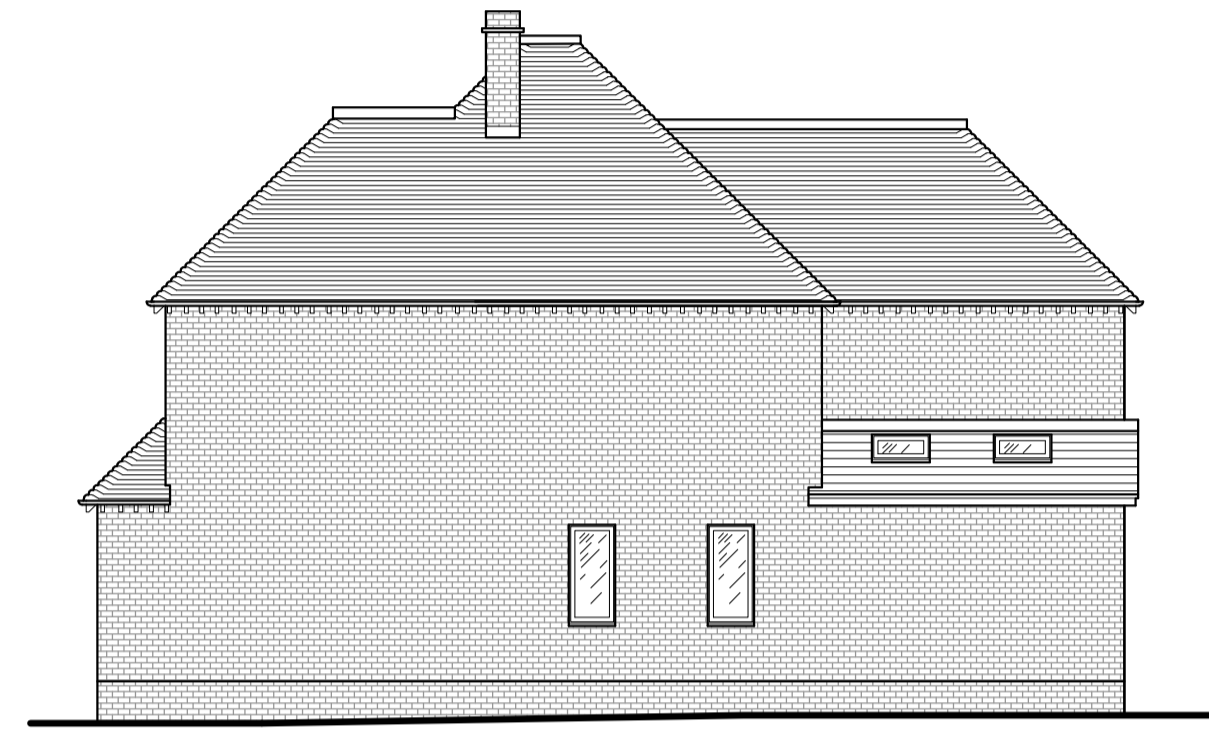

PROPOSED SIDE ELEVATION




PROPOSED REAR ELEVATION




PROPOSED SIDE ELEVATION


ELEVATIONS SCALE 1:100

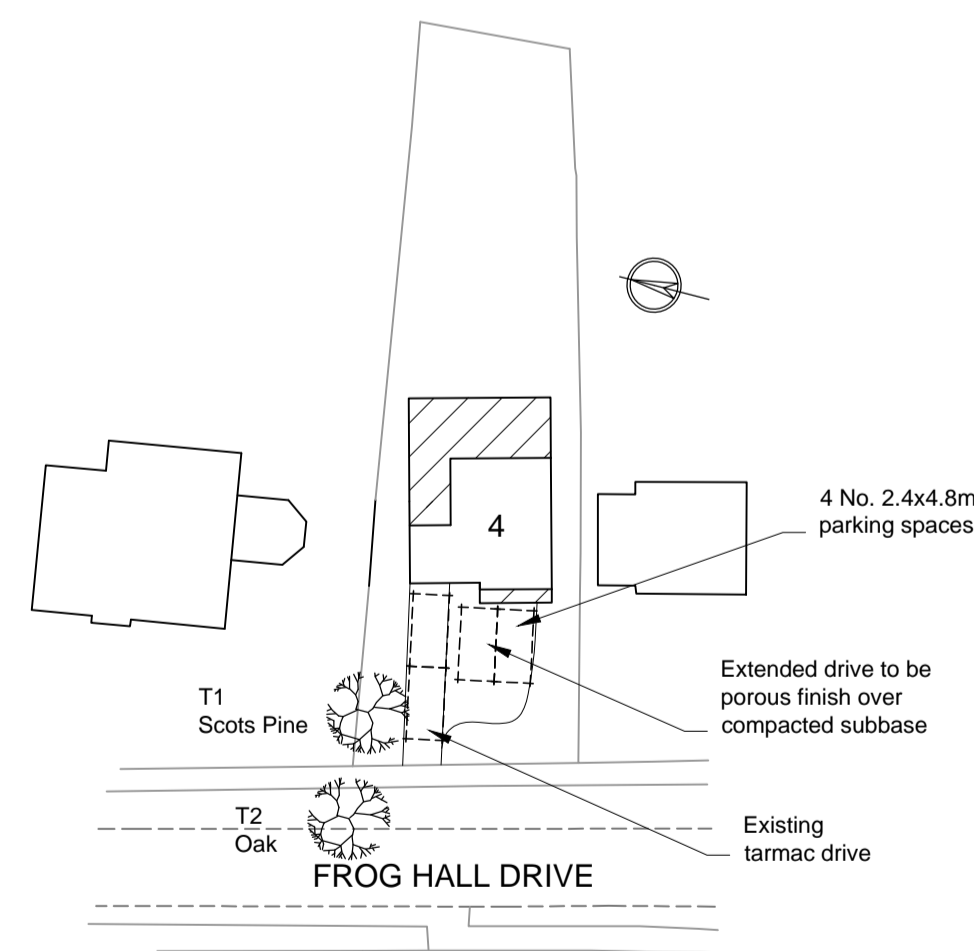

BLOCK PLAN SCALE 1:500

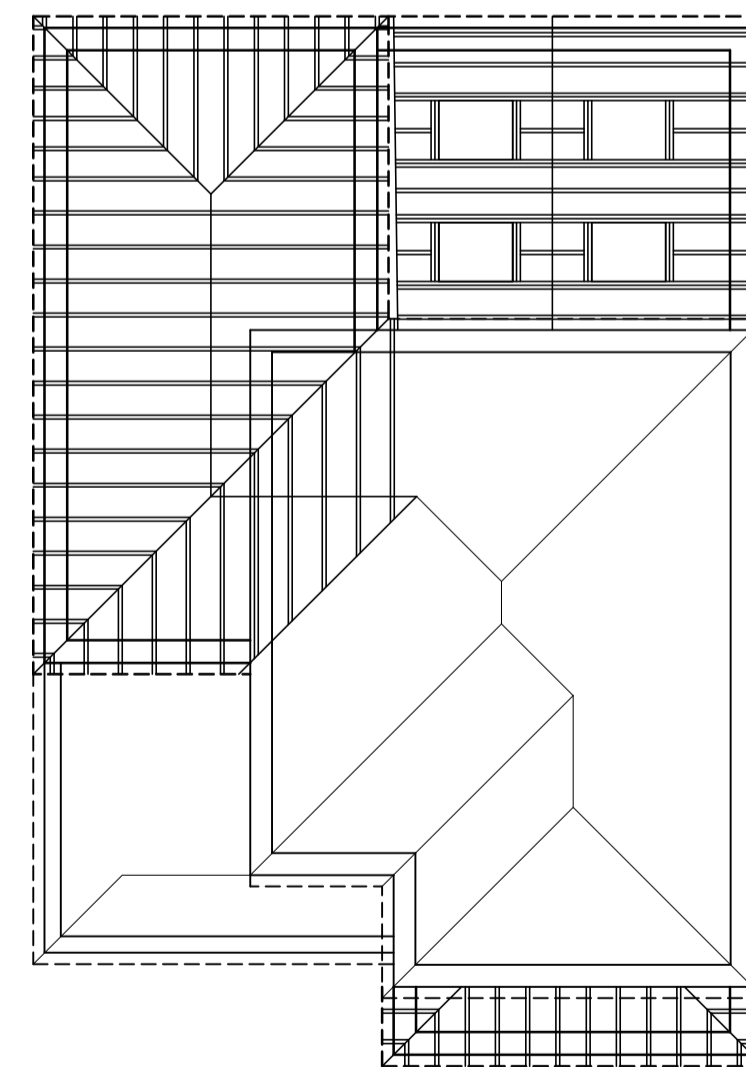


ROOF PLAN SCALE 1:100

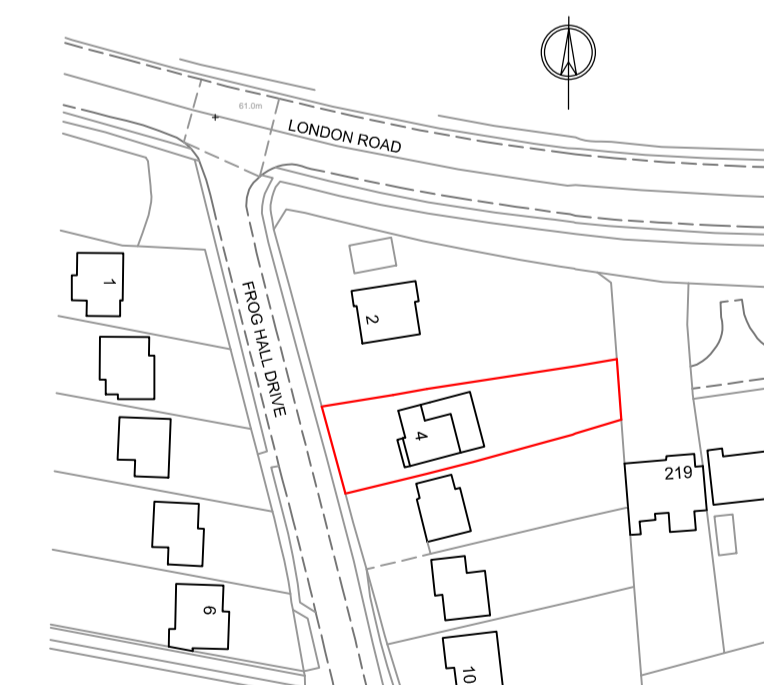

Mapping contents (c) Crown copyright and database rights 2014 Ordnance Survey 100035207

LOCATION PLAN SCALE 1:1250

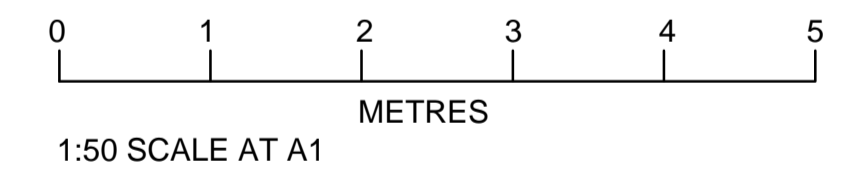

Date	Revision
C Nov 2014	Parking spaces added
B Nov 2014	Block plan amended
A Nov 2014	Block plan amended

© copyright HEN Design
 'Midway' 101 Nashgrove Lane,
 Finchampstead, Wokingham,
 Berkshire, RG40 4HG
 Tel: 0118 932 8498

Client
 Mr & Mrs Lawrie

Job Title
 4 Frog Hall Drive
 Wokingham
 RG40 2LF

Drawing Title
 Elevations, Roof plan,
 Block plan & Location plan

Scale As shown

Date May 2014 Drawn by DLP

Drawing No. L/2026/2 Rev. C

