





South Facing Elevation

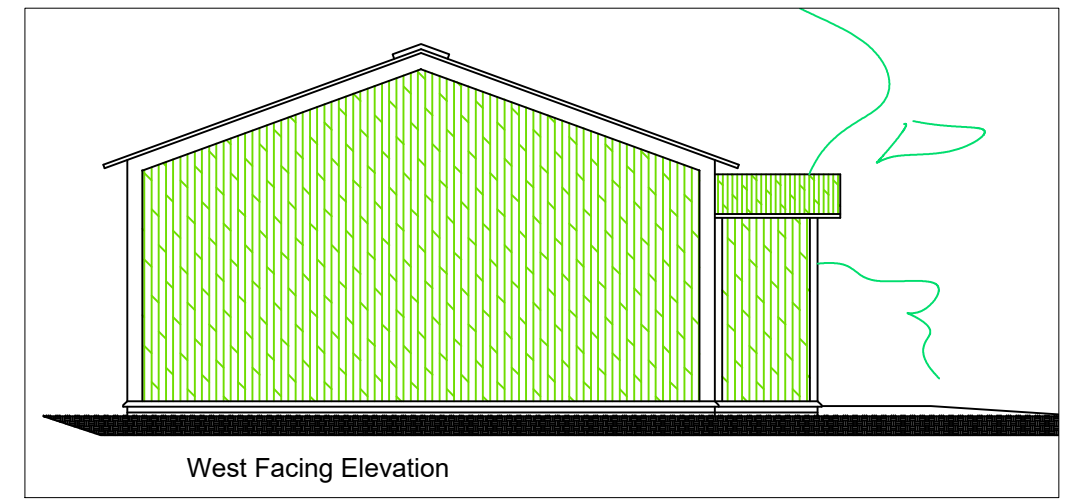


West Facing Elevation

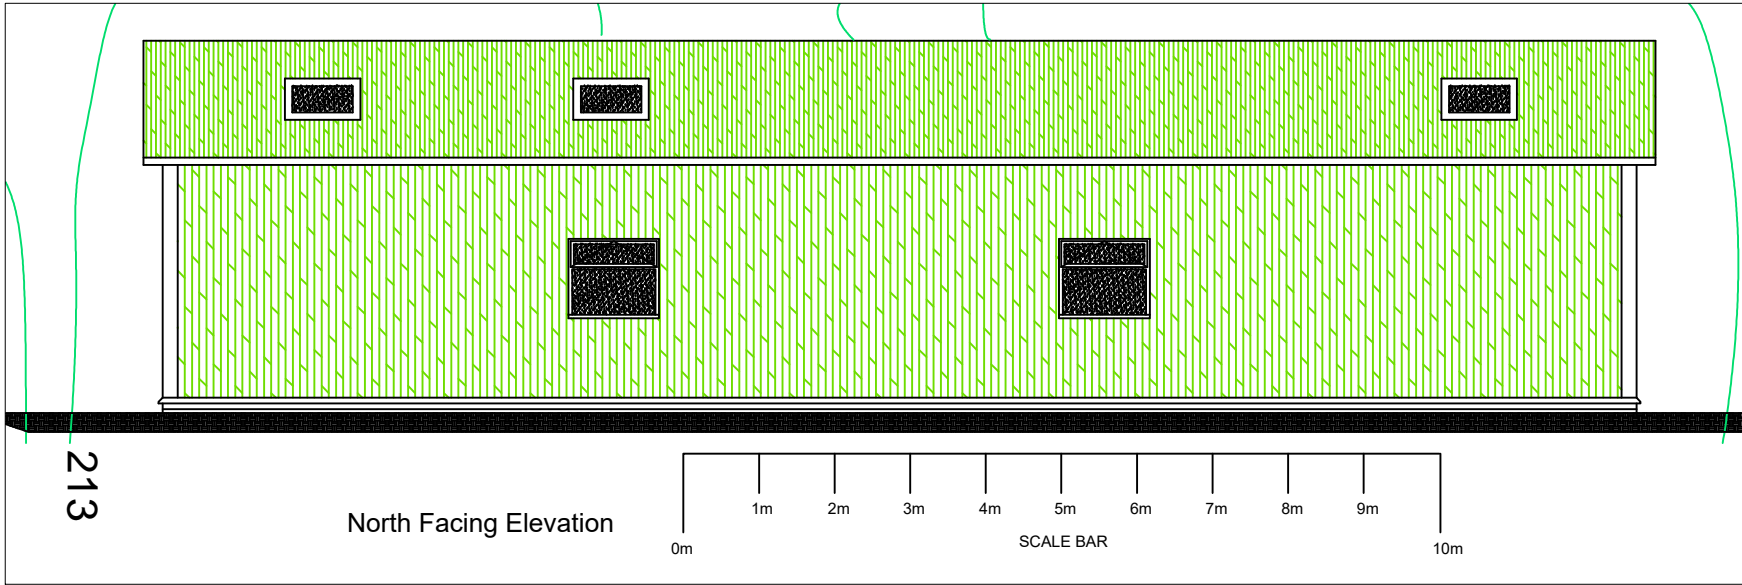



North Facing Elevation

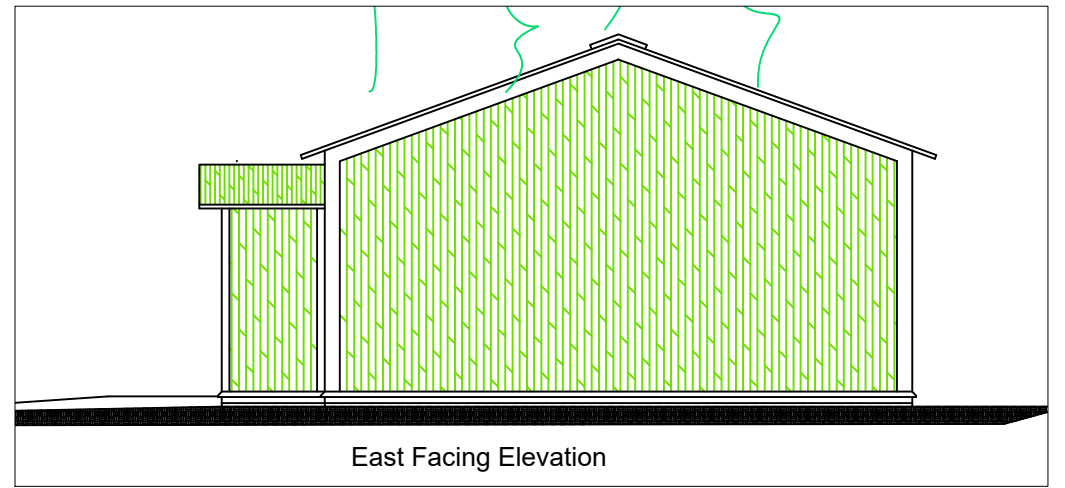 

East Facing Elevation

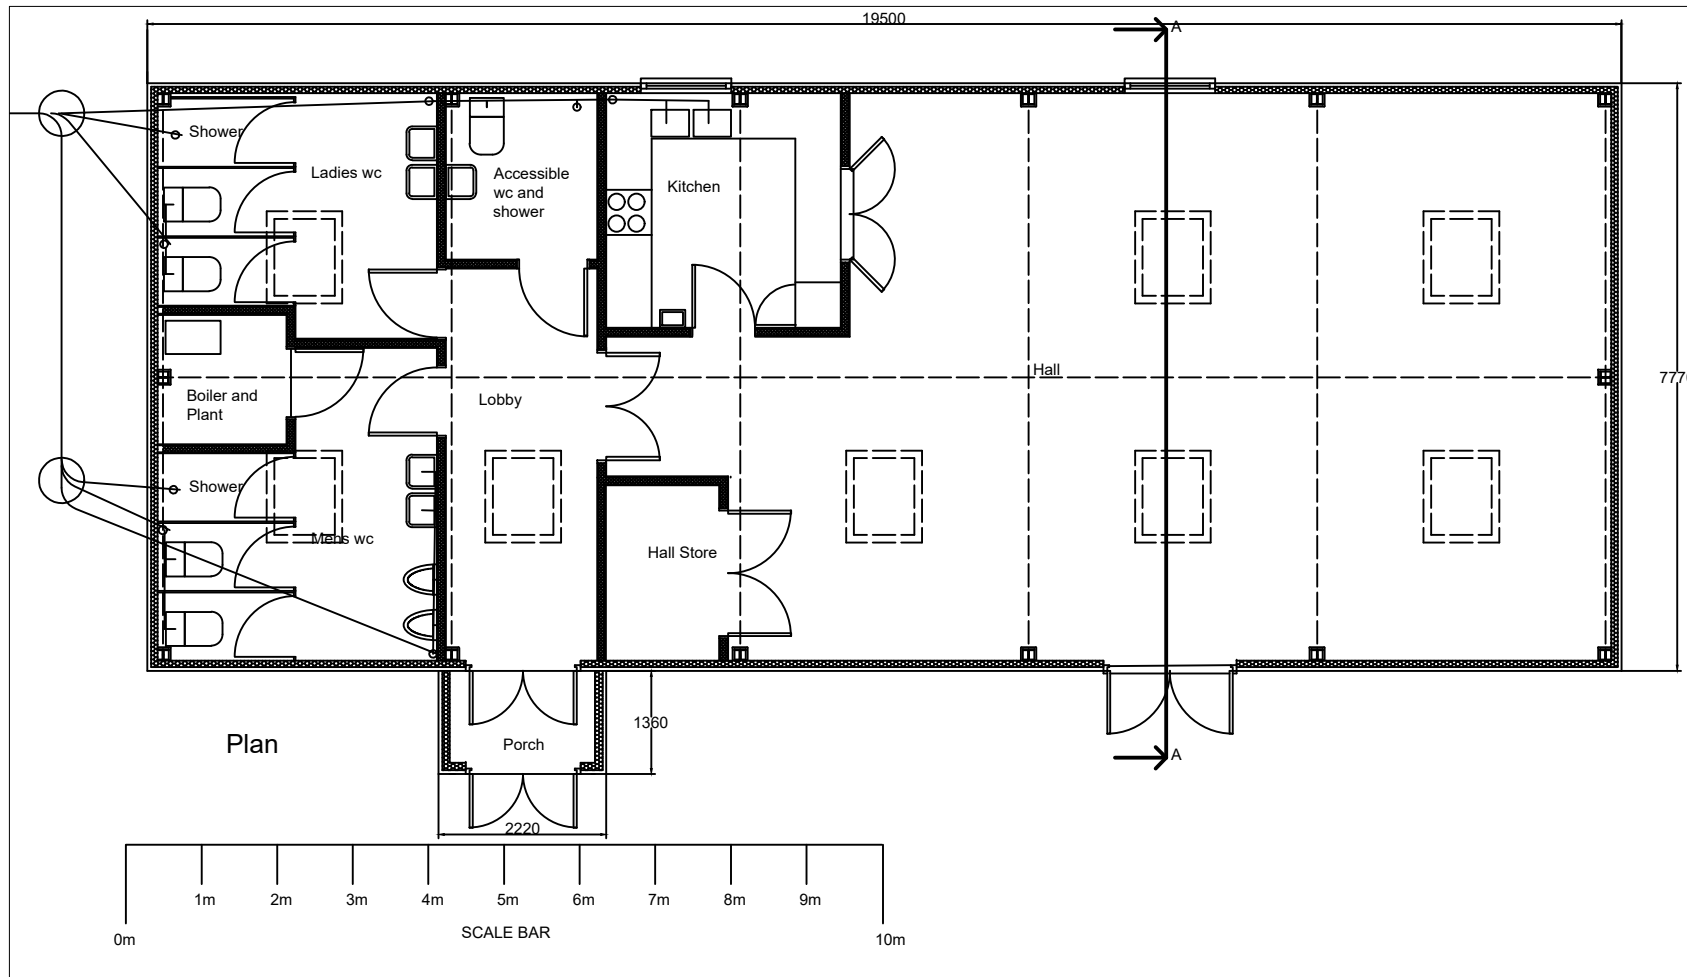

Plan

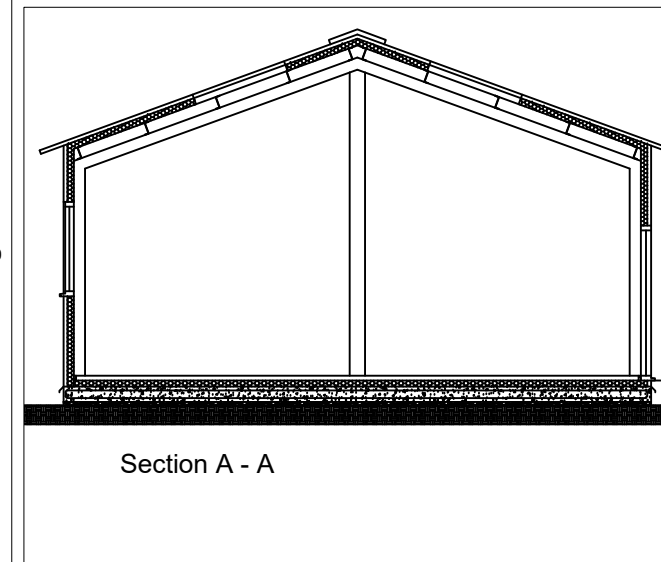 

Section A - A

Revisions			
A Scale of drawing corrected. July 2020			
Henley Surveying and Design Services			
56, Elizabeth Road, Henley on Thames, RG9 1RA			
e-mail keithwalker56@btinternet.com Tel 07879 600063			
Client			
Loddon District Scouts			
Project			
Replacement of Scout Meeting Hall at Paddicks Patch, Waingels Road, Charvil RG10 0AU			
Drawing			
Proposed Floor Plan and Elevations			
Scale	Date	Drawn by	Drawing No.
1:100 at A3	July 2020	KW	201802/03 A

This page is intentionally left blank