

 


Disclaimer Notes:
 • The Contractor must verify all dimensions on site
 • Do not rely on scaled dimensions from this drawing

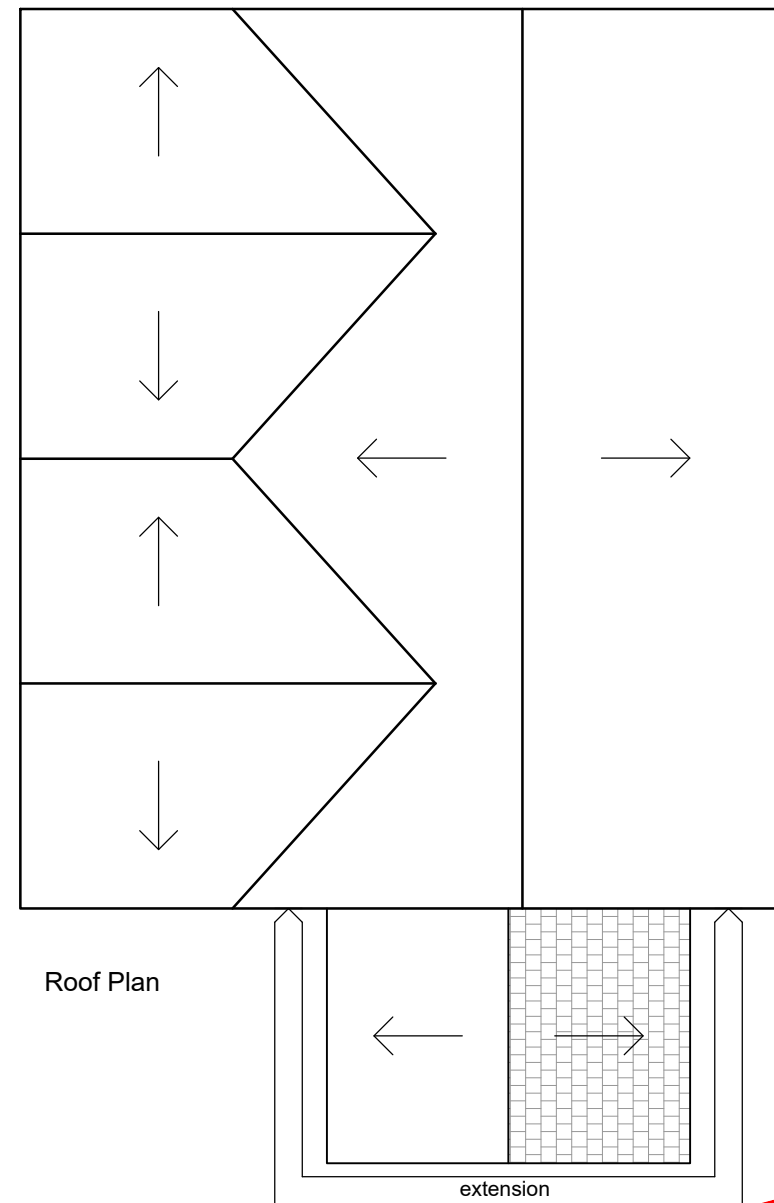

Rev	Date	Description	By	Checked
B	01/12/20	Amended following client comments	SM	JW
A	25/11/20	Amended following client comments	SM	JW

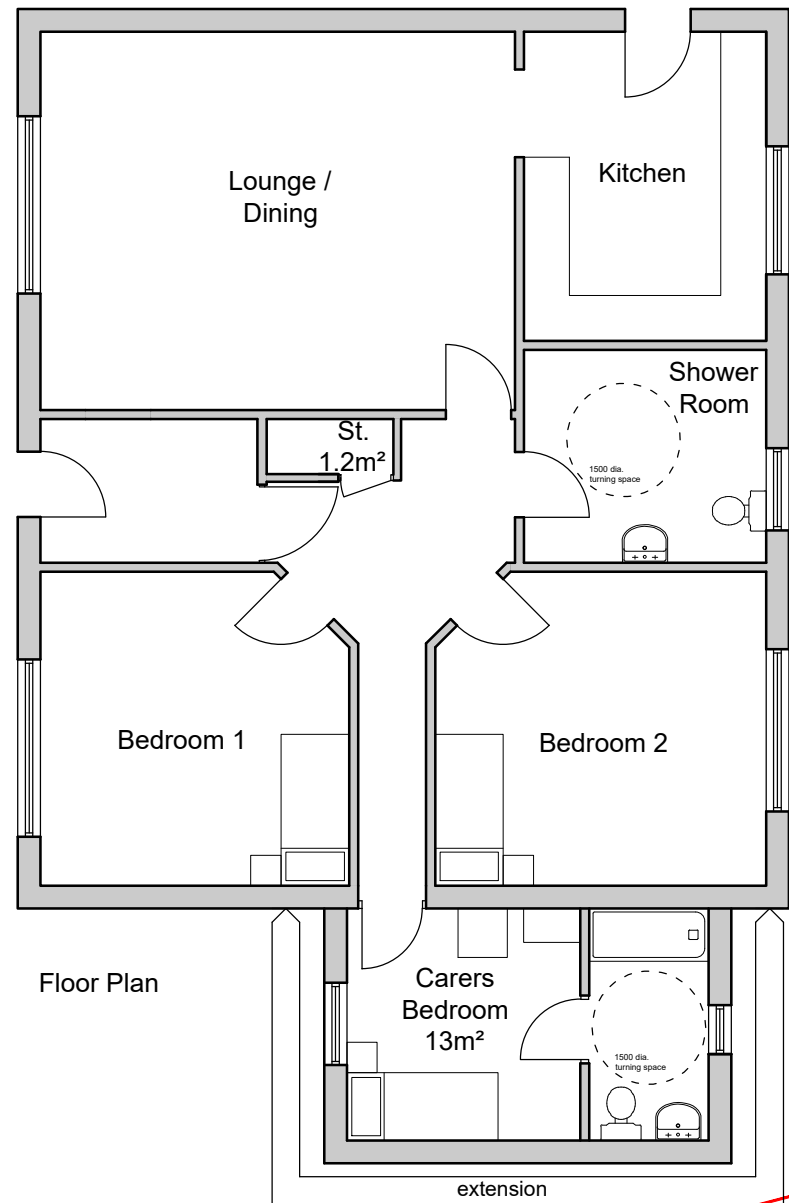

Thames Valley Surveying

Green Bank, University of Reading London Road
 Campus, London Road, Reading, RG1 5AQ
 T. 01189 869 531
 W. www.thamesvalleysurveying.co.uk

Client: Wokingham Borough Council

Project: Highwood Bungalow

Title: Proposed Floor and Roof Plan

Drawn by: SM

Date: 12/11/20

Scale: 1:100@A3

Drawing Ref: 200178 - A006 Revision: B

Boundary Line

Boundary Line

This page is intentionally left blank