


243

Location Plan - 1:1250 @ A1

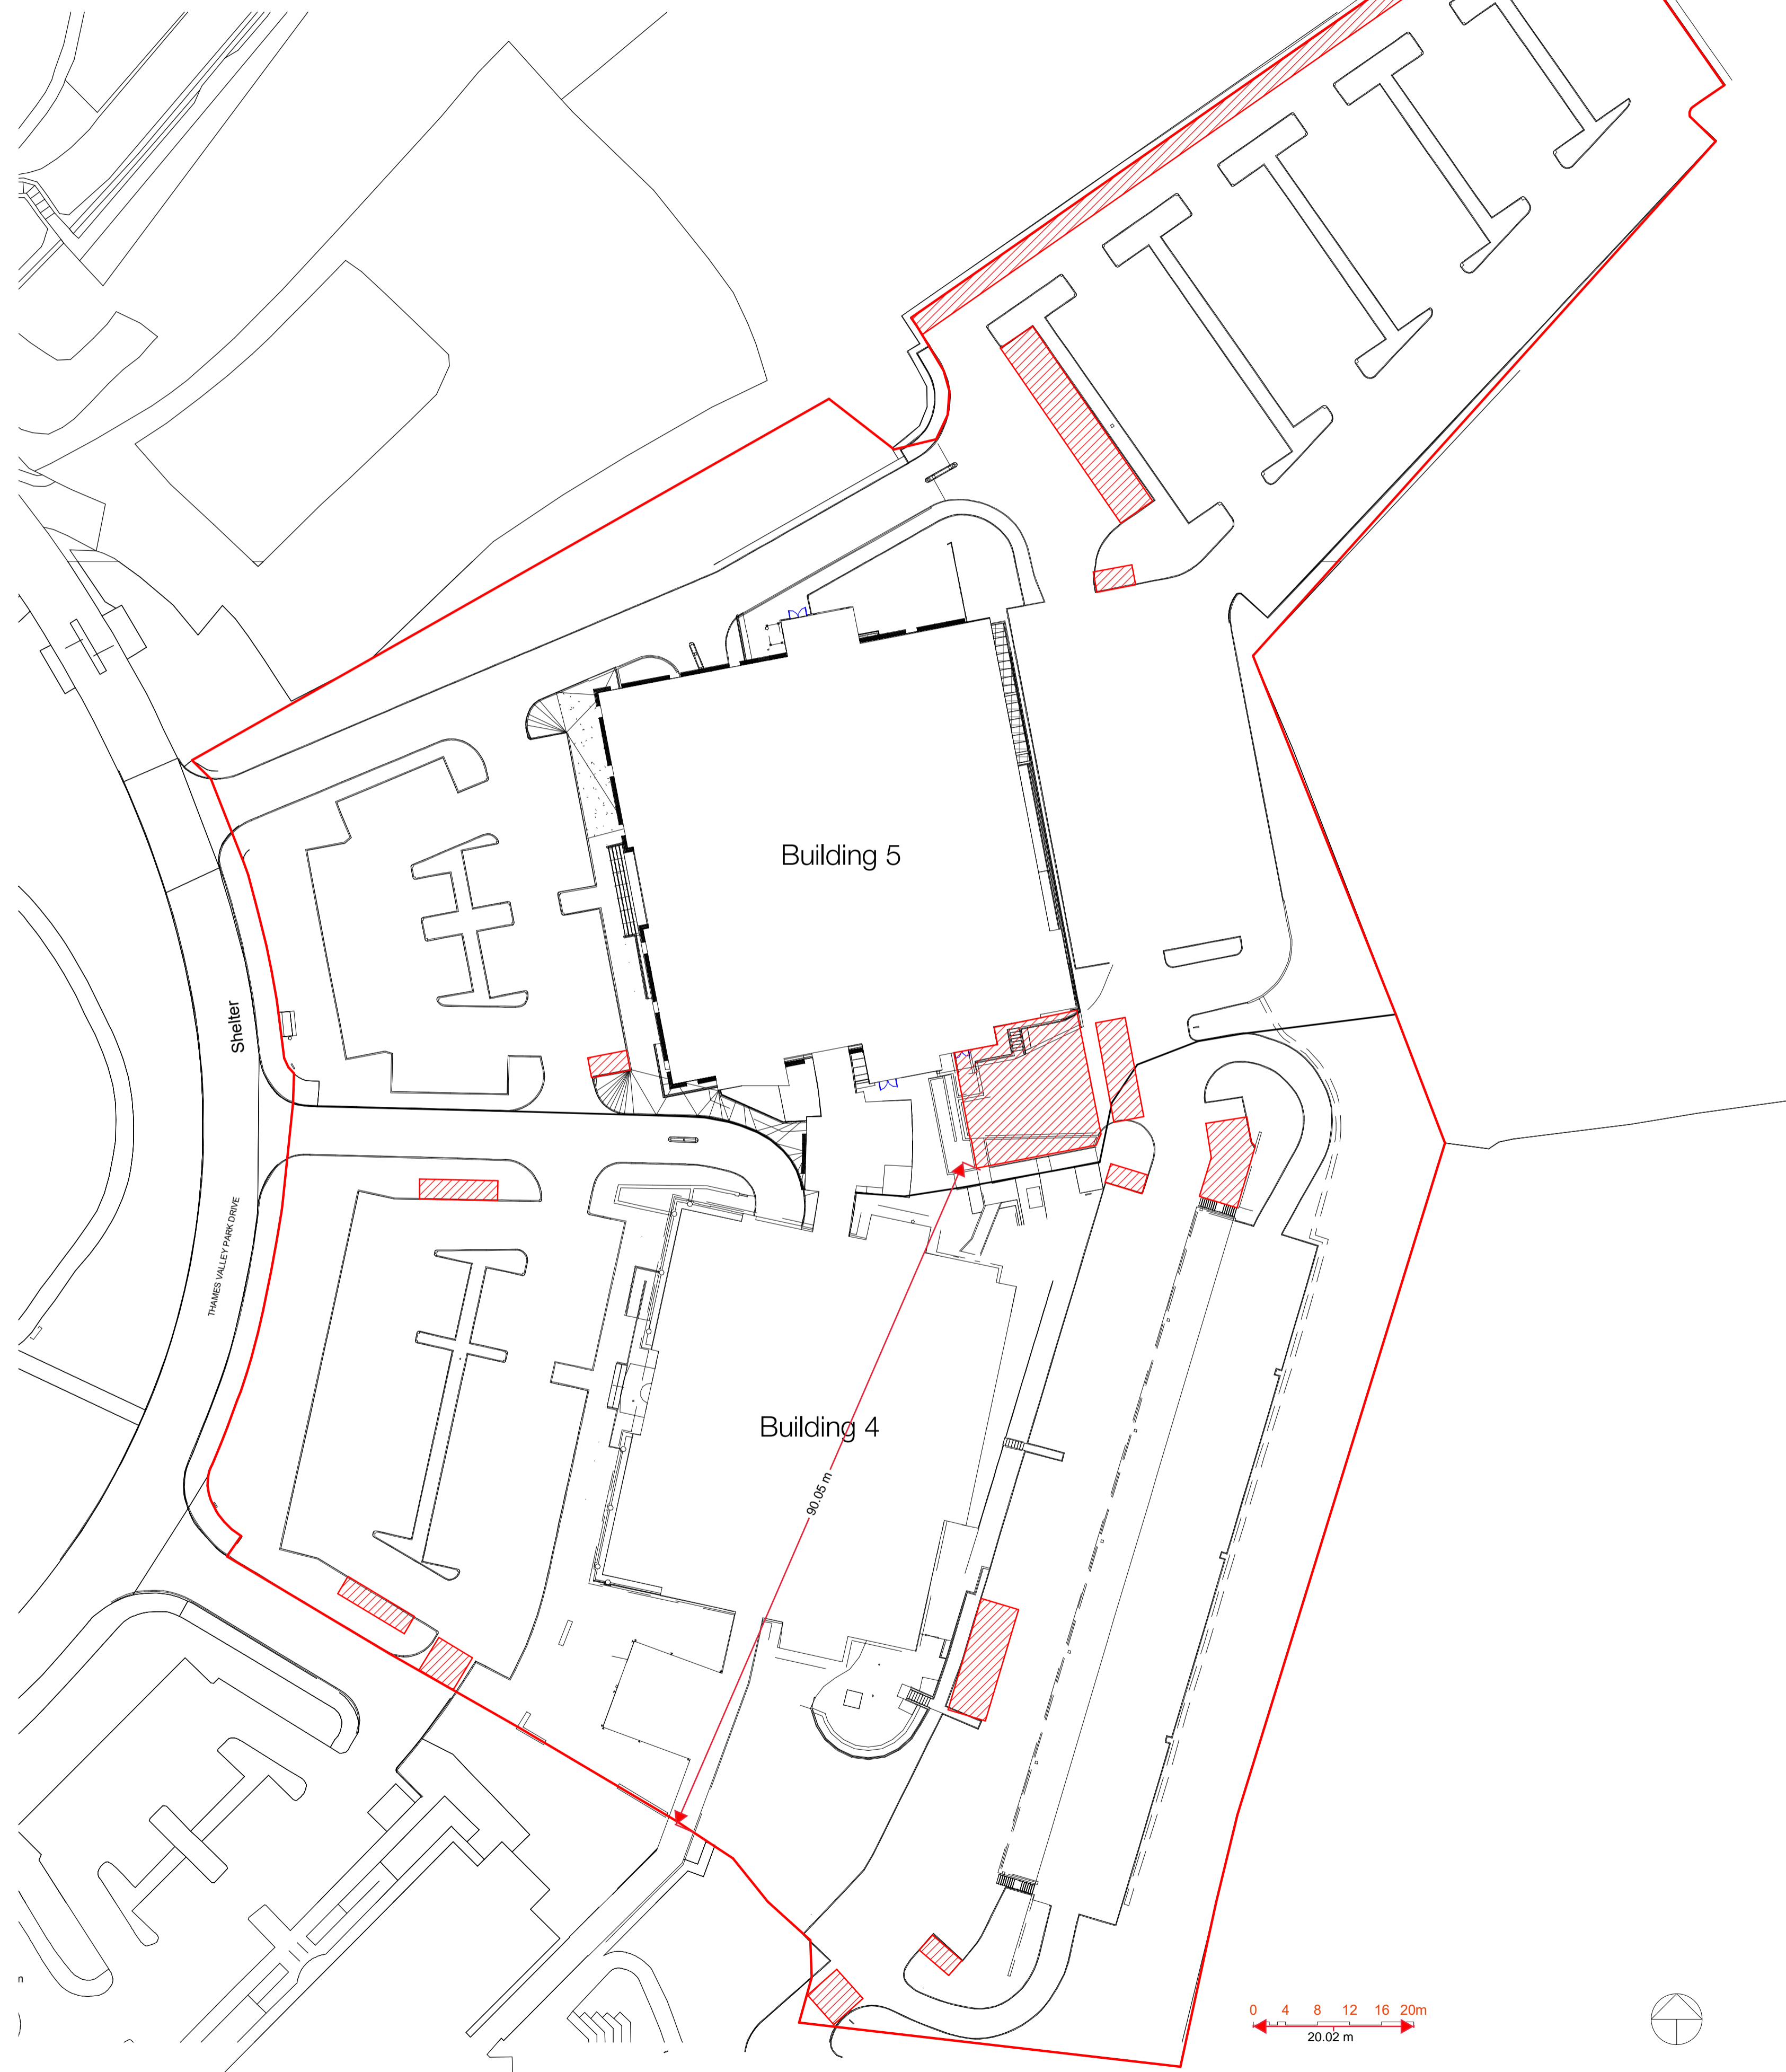

Site Plan - 1:500 @ A1

Copyright Hawkins\Brown Architects
 No implied licence exists. This drawing should not be used to calculate areas for the purposes of valuation. Do not scale this drawing. All dimensions to be checked on the site by the contractor and such dimensions to be their responsibility. All work must comply with relevant British Standards and Building Regulations requirements. Drawing errors and omissions to be reported to the architect. To be read in conjunction with Architect's specification and other consultant information.

Rev	Description	Date
P1	Planning Updates	15.02.21

- Key**
- Ownership Boundary
 - Site Boundary [Area = 27,033sqm]

159 St John Street
 London EC1V 4QJ
 mail@hawkinsbrown.com
 hawkinsbrown.com

Hawkins\Brown

Project
 Thames Valley Park Building 5
 Thames Valley Park, Reading

Drawing
 Existing Site and Location
 Plan_App#9

Scale @ A1 As indicated	Date 02/02/21
----------------------------	------------------

Drawn By Author	Checked By Checker
--------------------	-----------------------

Job Number 200162	Status S1	Purpose of Issue Planning
----------------------	--------------	------------------------------

Drawing No. TVP-HBA-B5-SW-DR-A-PL-0006	Rev P1
---	-----------

This page is intentionally left blank