

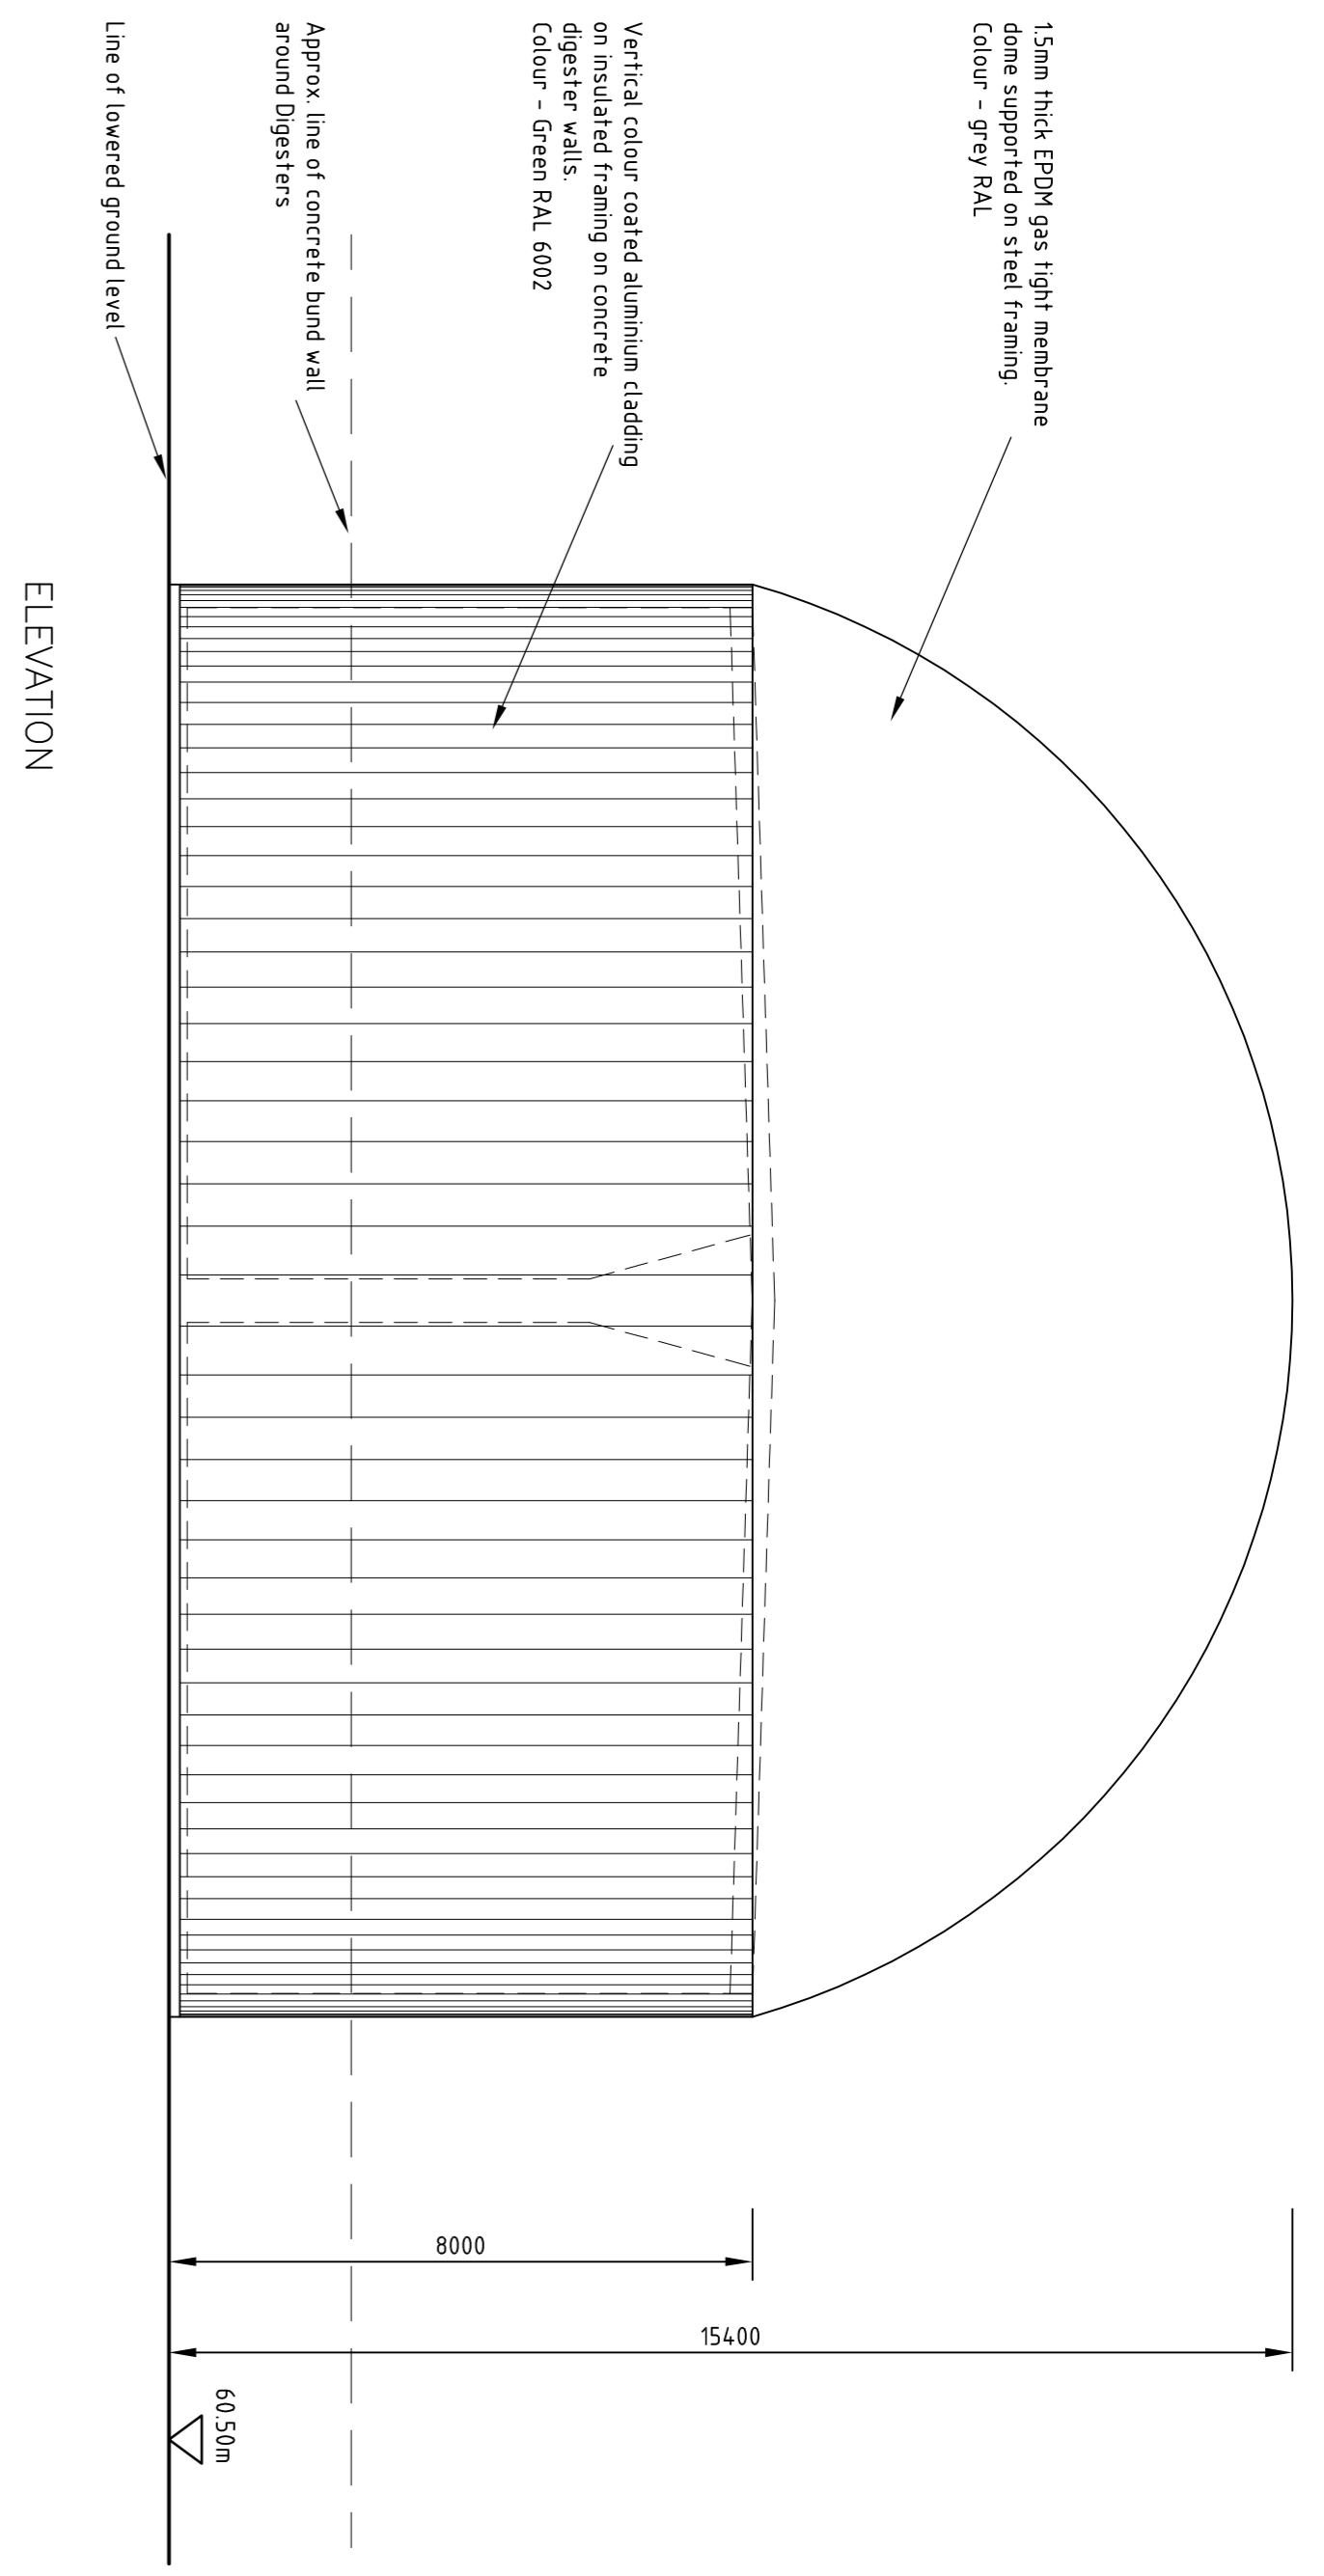



PLAN
1 – TRIOLIET SOLID FEEDER

 


ELEVATION

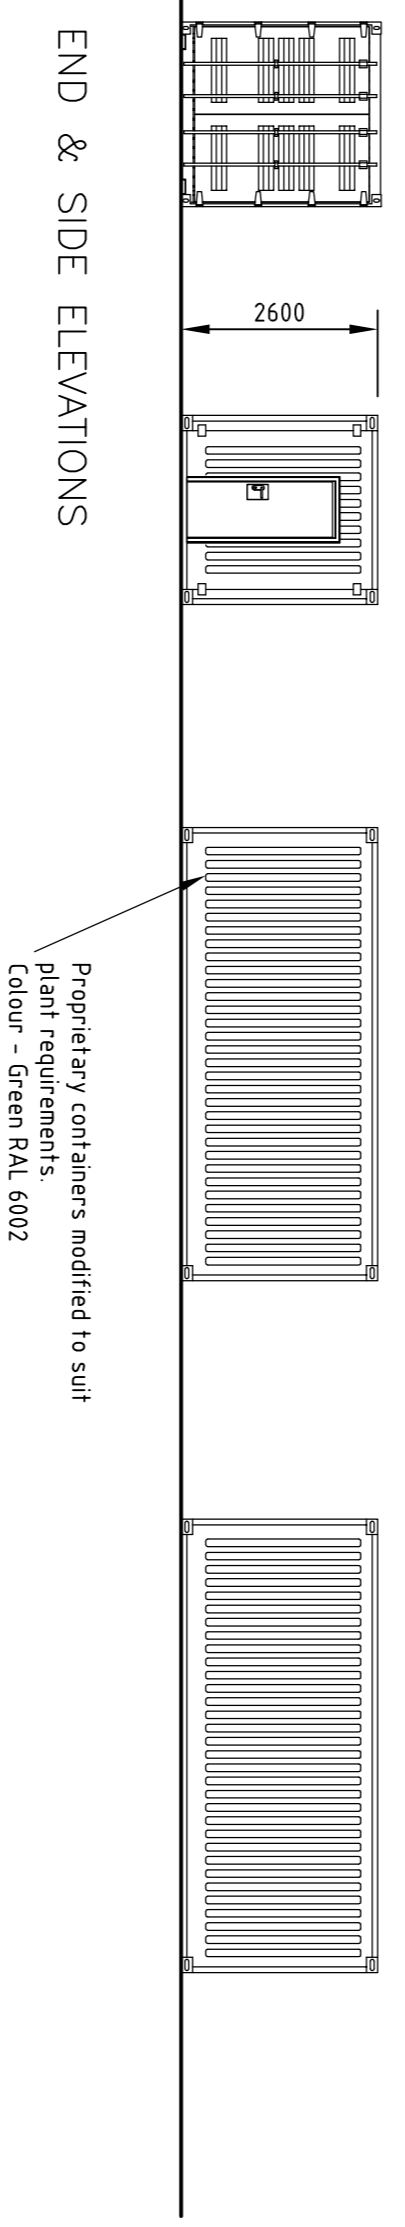


END & SIDE ELEVATIONS

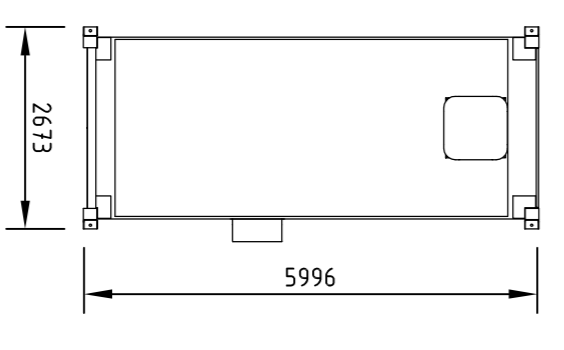

PLAN

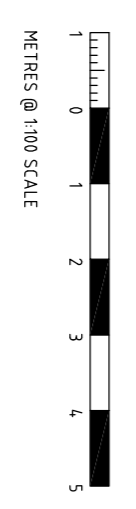


- 5 - CONTROL CONTAINER
- 6 - HEAT DISTRIBUTION CONTAINER
- 12 - WELFARE FACILITIES CONTAINER
- 14 - BIOMETHANE NETWORK ENTRY KIOSK
- 18 - STANDBY DIESEL GENERATOR CONTAINER

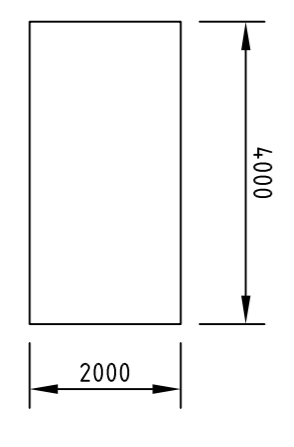



PLAN

9 - CONCRETE TRANSFORMER BASE

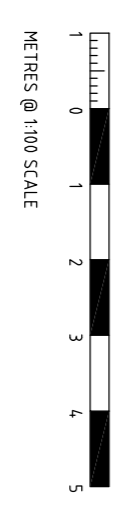

PLAN

- 2 - 2 no 19m int dia PRIMARY DIGESTER
- 3 - 1 no 18m int dia SECONDARY DIGESTER

 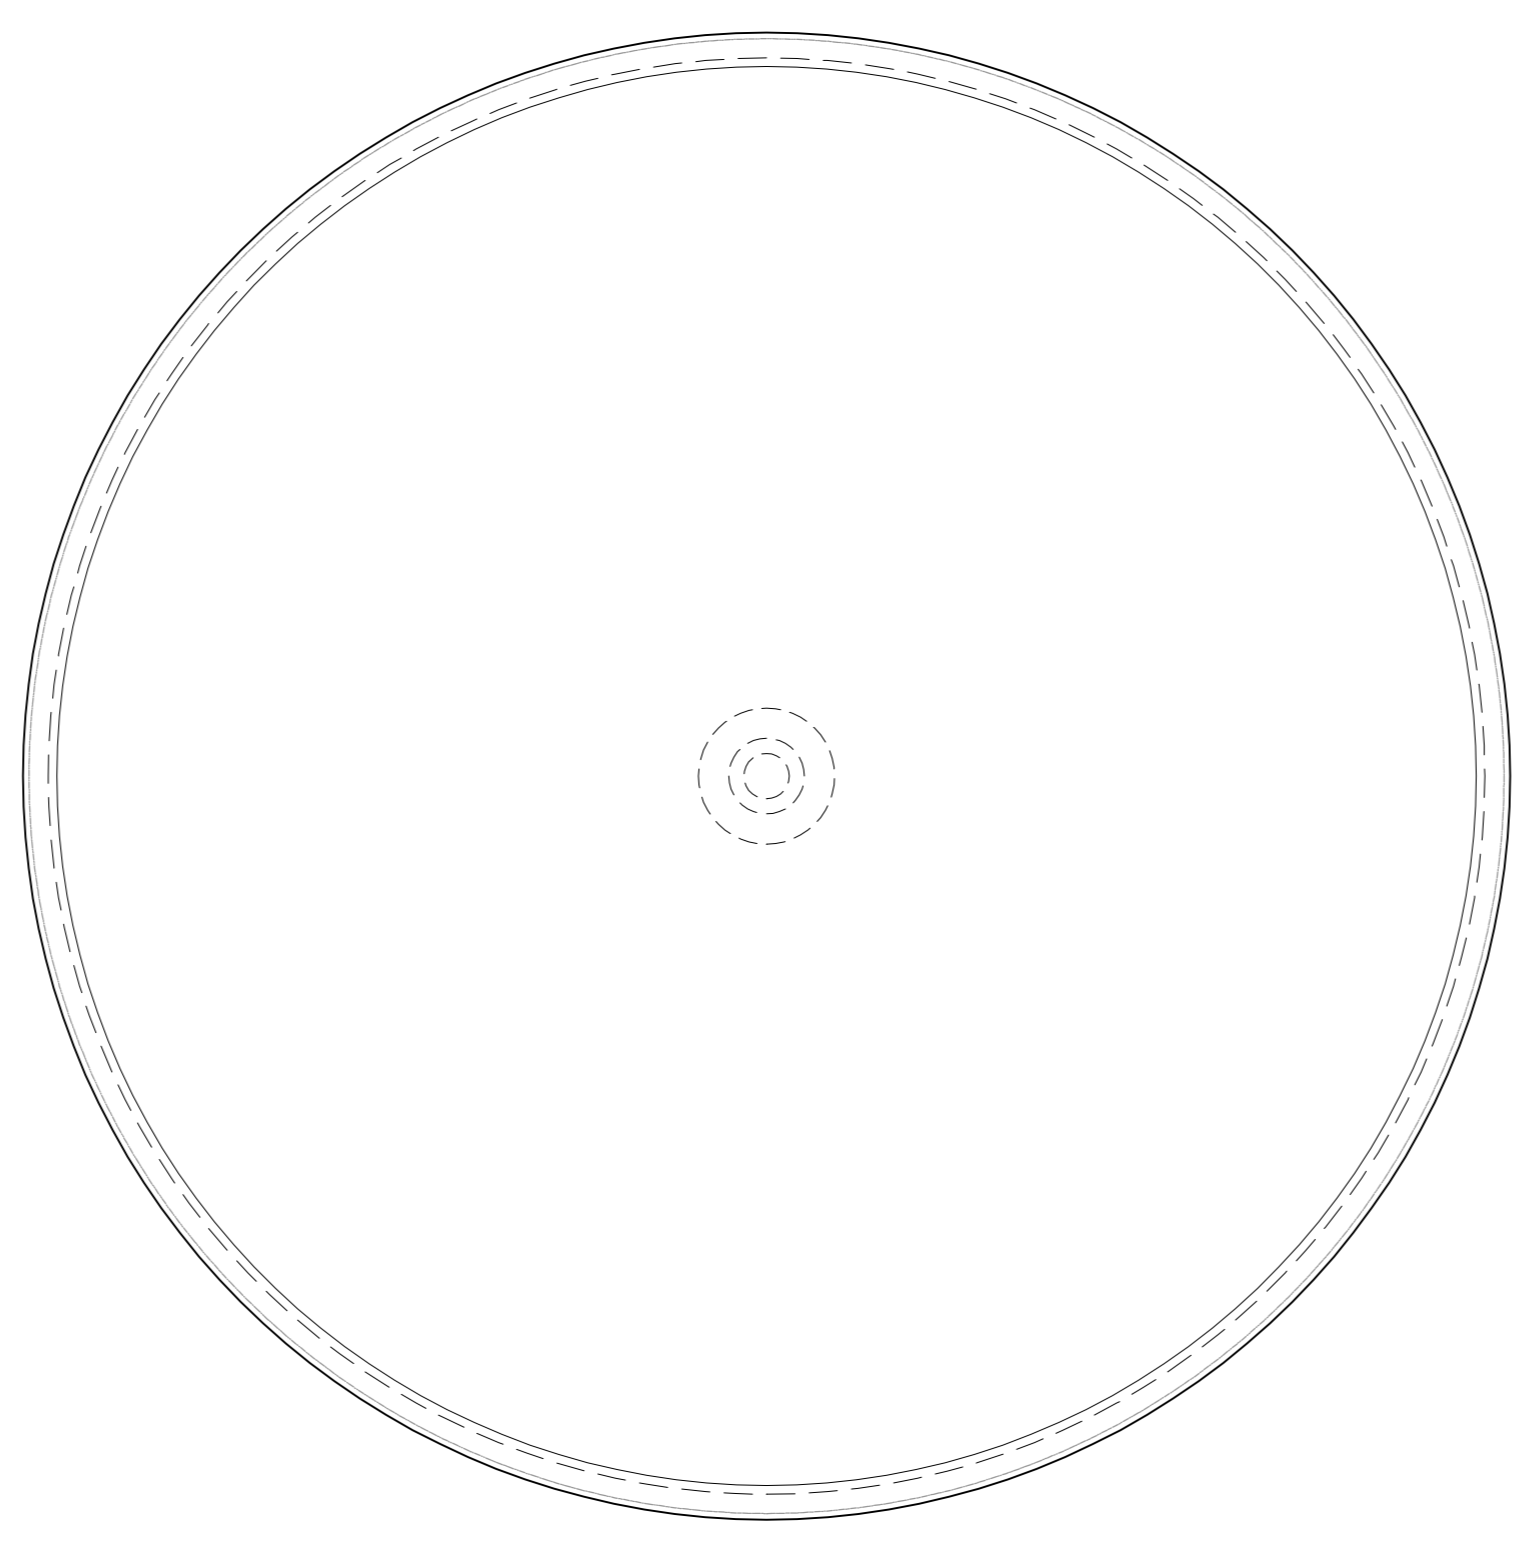

- NOTES:**
- ALL DIMENSIONS IN MILLIMETRES.
 - Site Dimensions to be verified
 - EQUIPMENT KEY:
1. Solids Feeding System
 2. 2no x Ø19m x 8m Primary Digesters
 3. Ø18m x 8m Secondary Digester
 4. Digestate Storage Lagoon approx 150m off-site
 5. Control Container
 6. Heat Distribution Container
 7. 250 kW CHP
 8. Emergency Biogas Roof Fire
 9. Transformer Base
 10. Existing Silage Clamps
 11. Biogas Upgrading Plant
 12. Welfare facilities
 13. Underground Propane Storage Tanks
 14. Biomethane Network Entry Kiosk
 15. Existing Farm Buildings/Structures
 16. Separator
 17. New Clamp (by client)
 18. Standby Diesel Generator
 19. 10,000 ltr Underground effluent tank auto pumped to Solids Feeder (1)

Bradbeer Planning Limited
 Planning & Development Consultancy

Angela Green
 Project Manager
 28 Broad Street
 Old Street, London EC2A 4EJ
 UK
 Tel: 01453 89102
 Fax: 01453 89103
 Email: planning@bradbeer.co.uk

Client
Russell Butler
 Job Title
Hill Farm
Joudings Lane
Farley Hill
Berks

Drawing Title
Planning
Plant Plans & Elevations
 Sheet 1

Scale
 1:100 @ A1
 Date
 Feb 15
 Drawn by
 RW

Draw No.
BPL-16/02
 Rev.
A

This page is intentionally left blank