

 
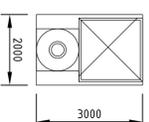
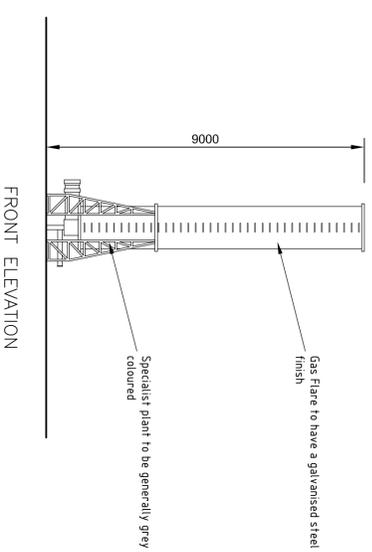
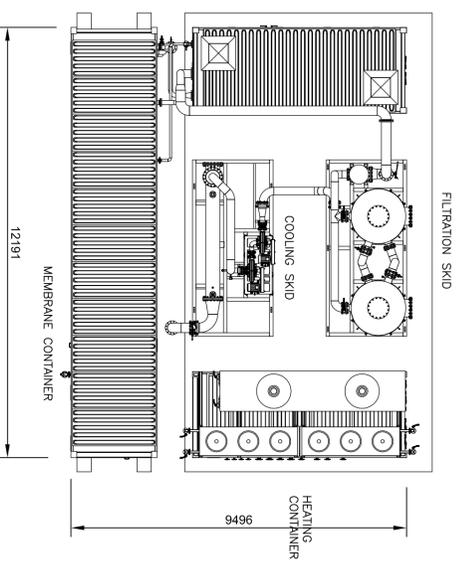





7 - 250 kWe CHP CONTAINER

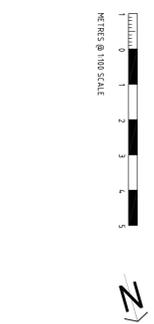

8 - EMERGENCY BIOGAS FLARE

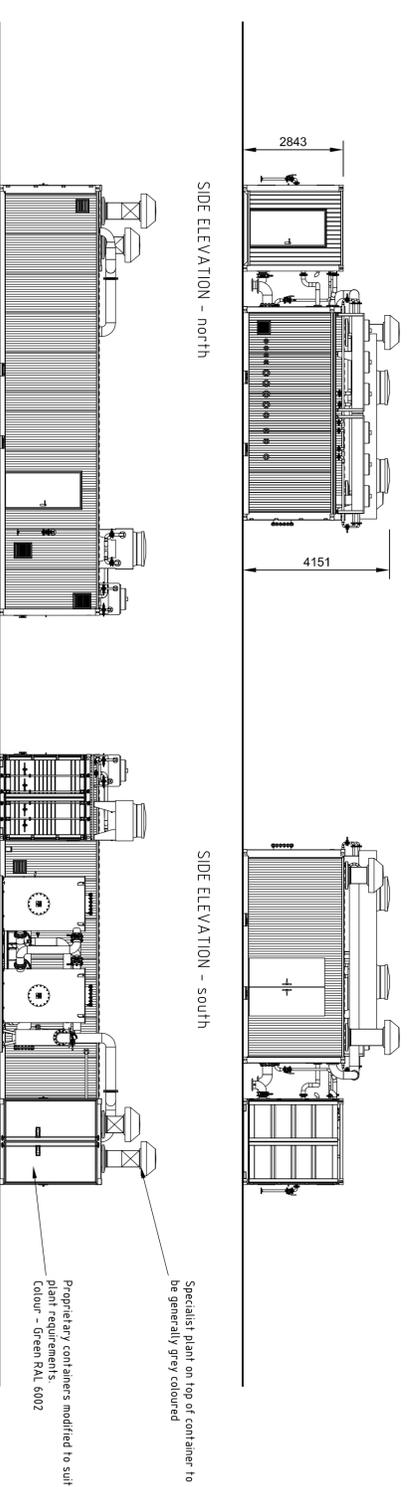

11 - BIOGAS UPGRADING PLANT

 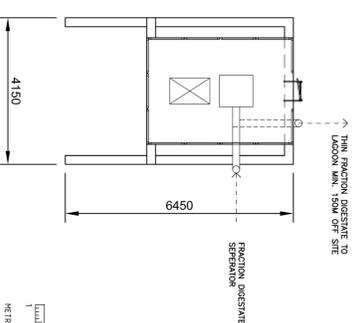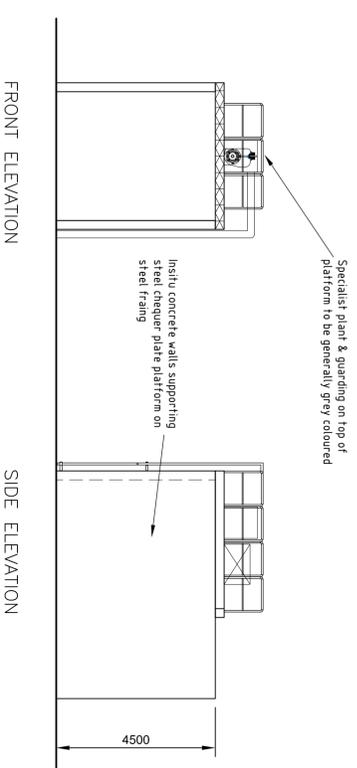

16 - SEPERATOR

- NOTES:
- ALL DIMENSIONS IN MILLIMETRES.
 - Site Dimensions to be verified
 - EQUIPMENT KEY:

1. Solids Feeding System
2. 2no x Ø19m x 8m Primary Digesters
3. Ø18m x 8m Secondary Digester
4. Digestate Storage Lagoon approx 150m off-site
5. Control Container
6. Heat Distribution Container
7. 250 kWe CHP
8. Emergency Biogas Roof Fire
9. Transformer Base
10. Existing Silage Clamps
11. Biogas Upgrading Plant
12. Welfare facilities
13. Underground Propane Storage Tanks
14. Biomethane Network Entry Kiosk
15. Existing Farm Buildings/Structures
16. Separator
17. New Clamp (by client)
18. Standby Diesel Generator
19. 10,000 ltr Underground effluent tank auto pumped to Solids Feeder (1)

A	Date	Revisions
1	MAR 15	PLANNING ISSUE

Bradbeer Planning Limited
 Planning & Development Consultancy

Angela Green
 Director
 01453 89102
 01453 89103
 bradbeer@bradbeer.co.uk

Client
Russell Butler

Job Title
**Hill Farm
 Jouldings Lane
 Farley Hill
 Berks**

Drawing Title
**Planning
 Plant Plans & Elevations
 Sheet 2**

Scale
1:100 @ A1

Date
Feb 15

Drawn by
TW

Proj. No.
BPL-16/03

Rev.
A

This page is intentionally left blank