

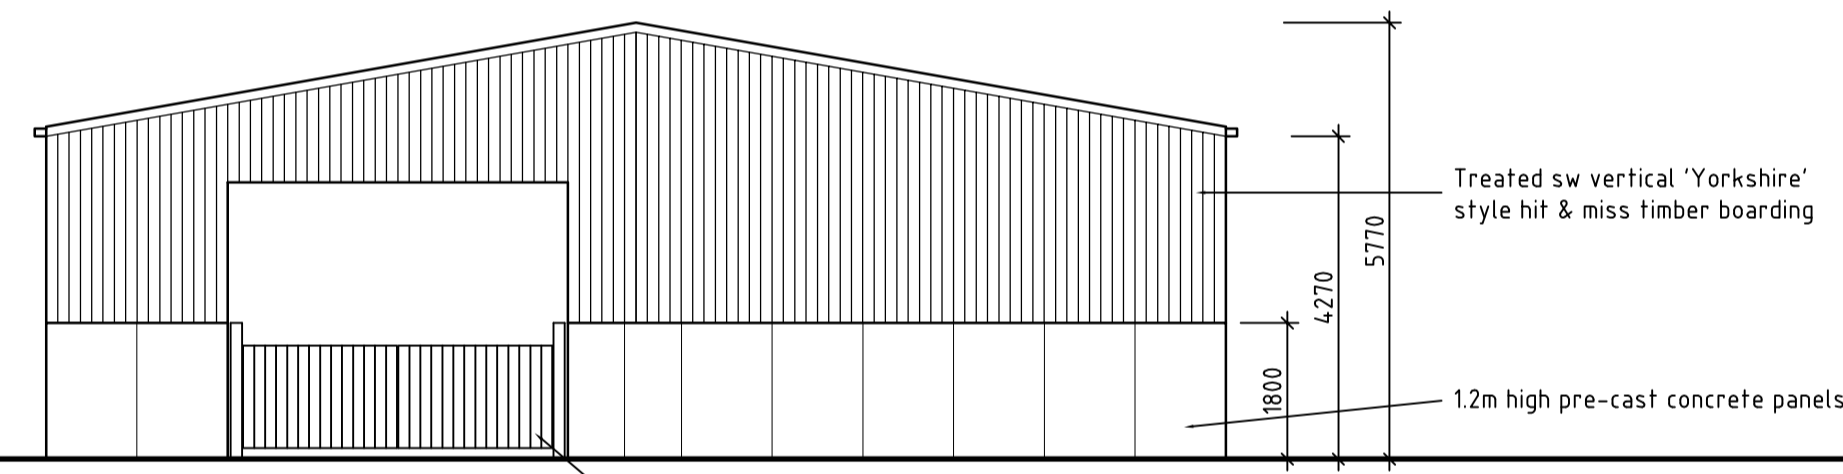



PLAN - WORKSHOP, MACHINERY STORE & CATTLE HANDLING SHED

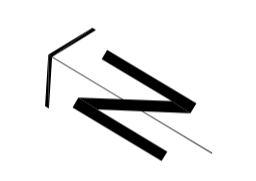


END ELEVATION - south

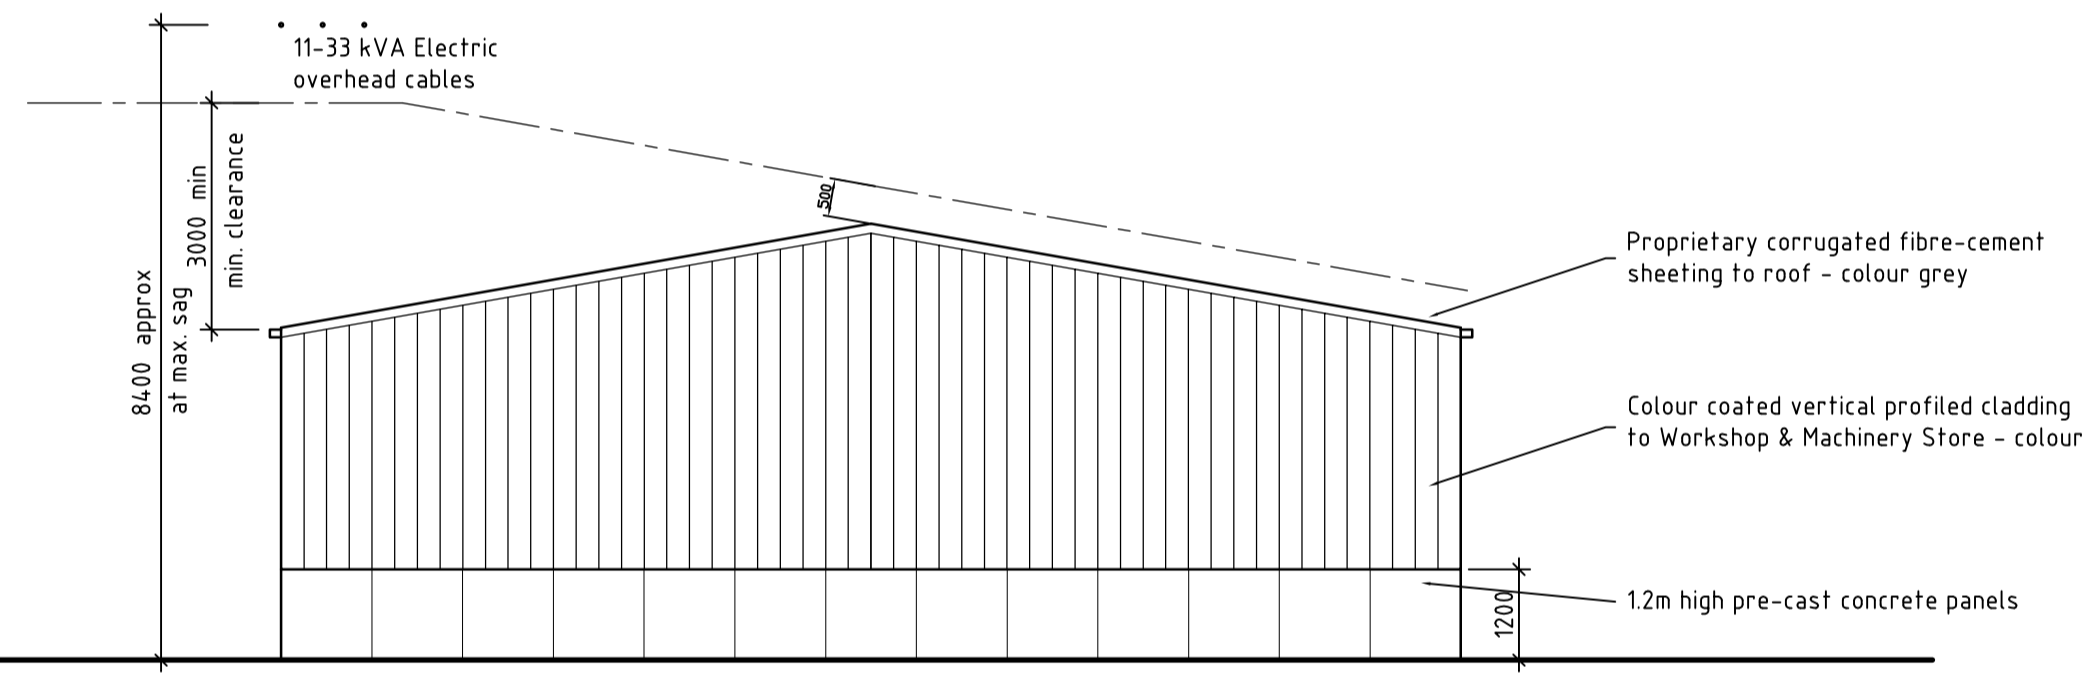

END ELEVATION - north

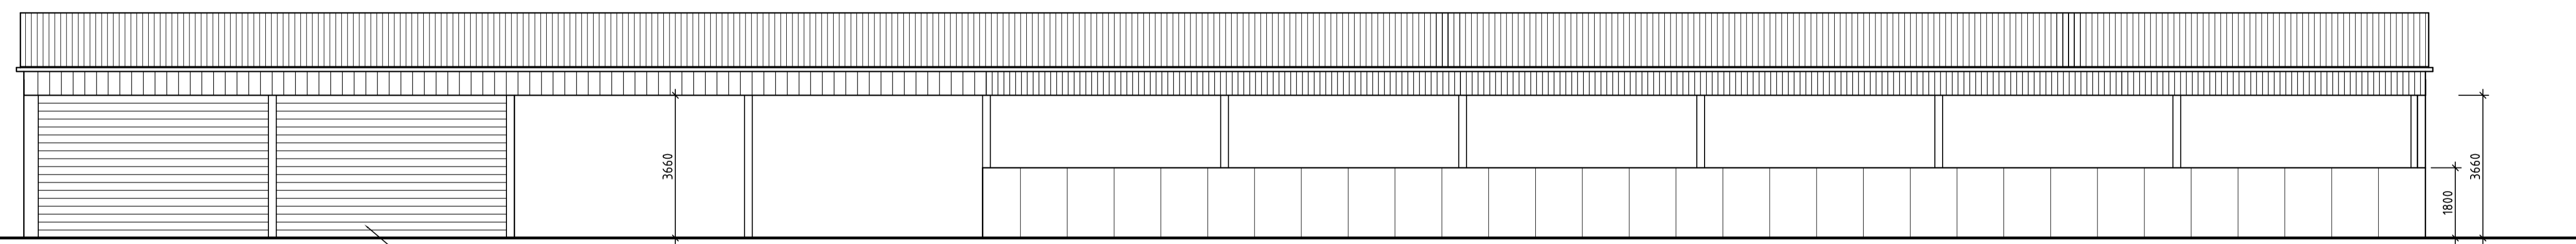

FRONT ELEVATION - west

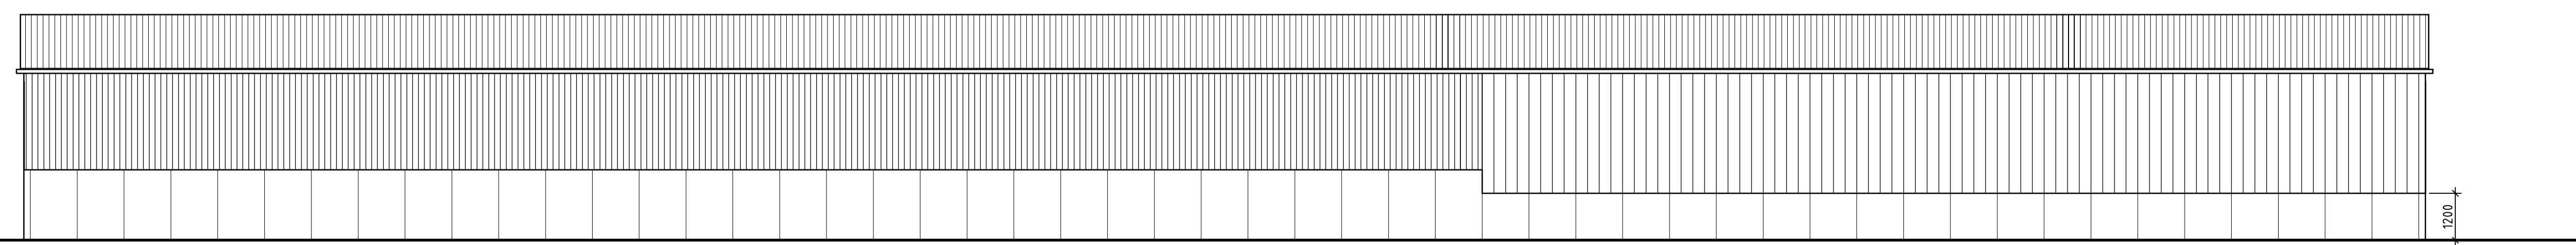

REAR ELEVATION - east

B	MAY 15	DRAWING CORRECTED
A	APR 15	PLANNING ISSUE
Date	Revisions	

Bradbeer Planning Limited
 Planning & Development Consultancy

Lynett Green
 Netter Uppatt
 Stroud
 Gloucestershire
 GL6 7LS

Tel: 01453 889102
 Fax: 01453 889103
 E-Mail: planning@bradbeer.co.uk

Client
Belcher Farms Ltd

Job Title
**Hatch Gate Farm
 Line Road
 Hurst
 Berks**

Drawing Title
**Planning
 Machinery Store &
 Cattle Handling Shed
 Plan & Elevations**

Scale
1:100 @ A1

Date
Mar 15

Drawn by
rw

Dwg. No.	Rev.
BPL-17/03	B

