


1 NE Elevation
 1:200

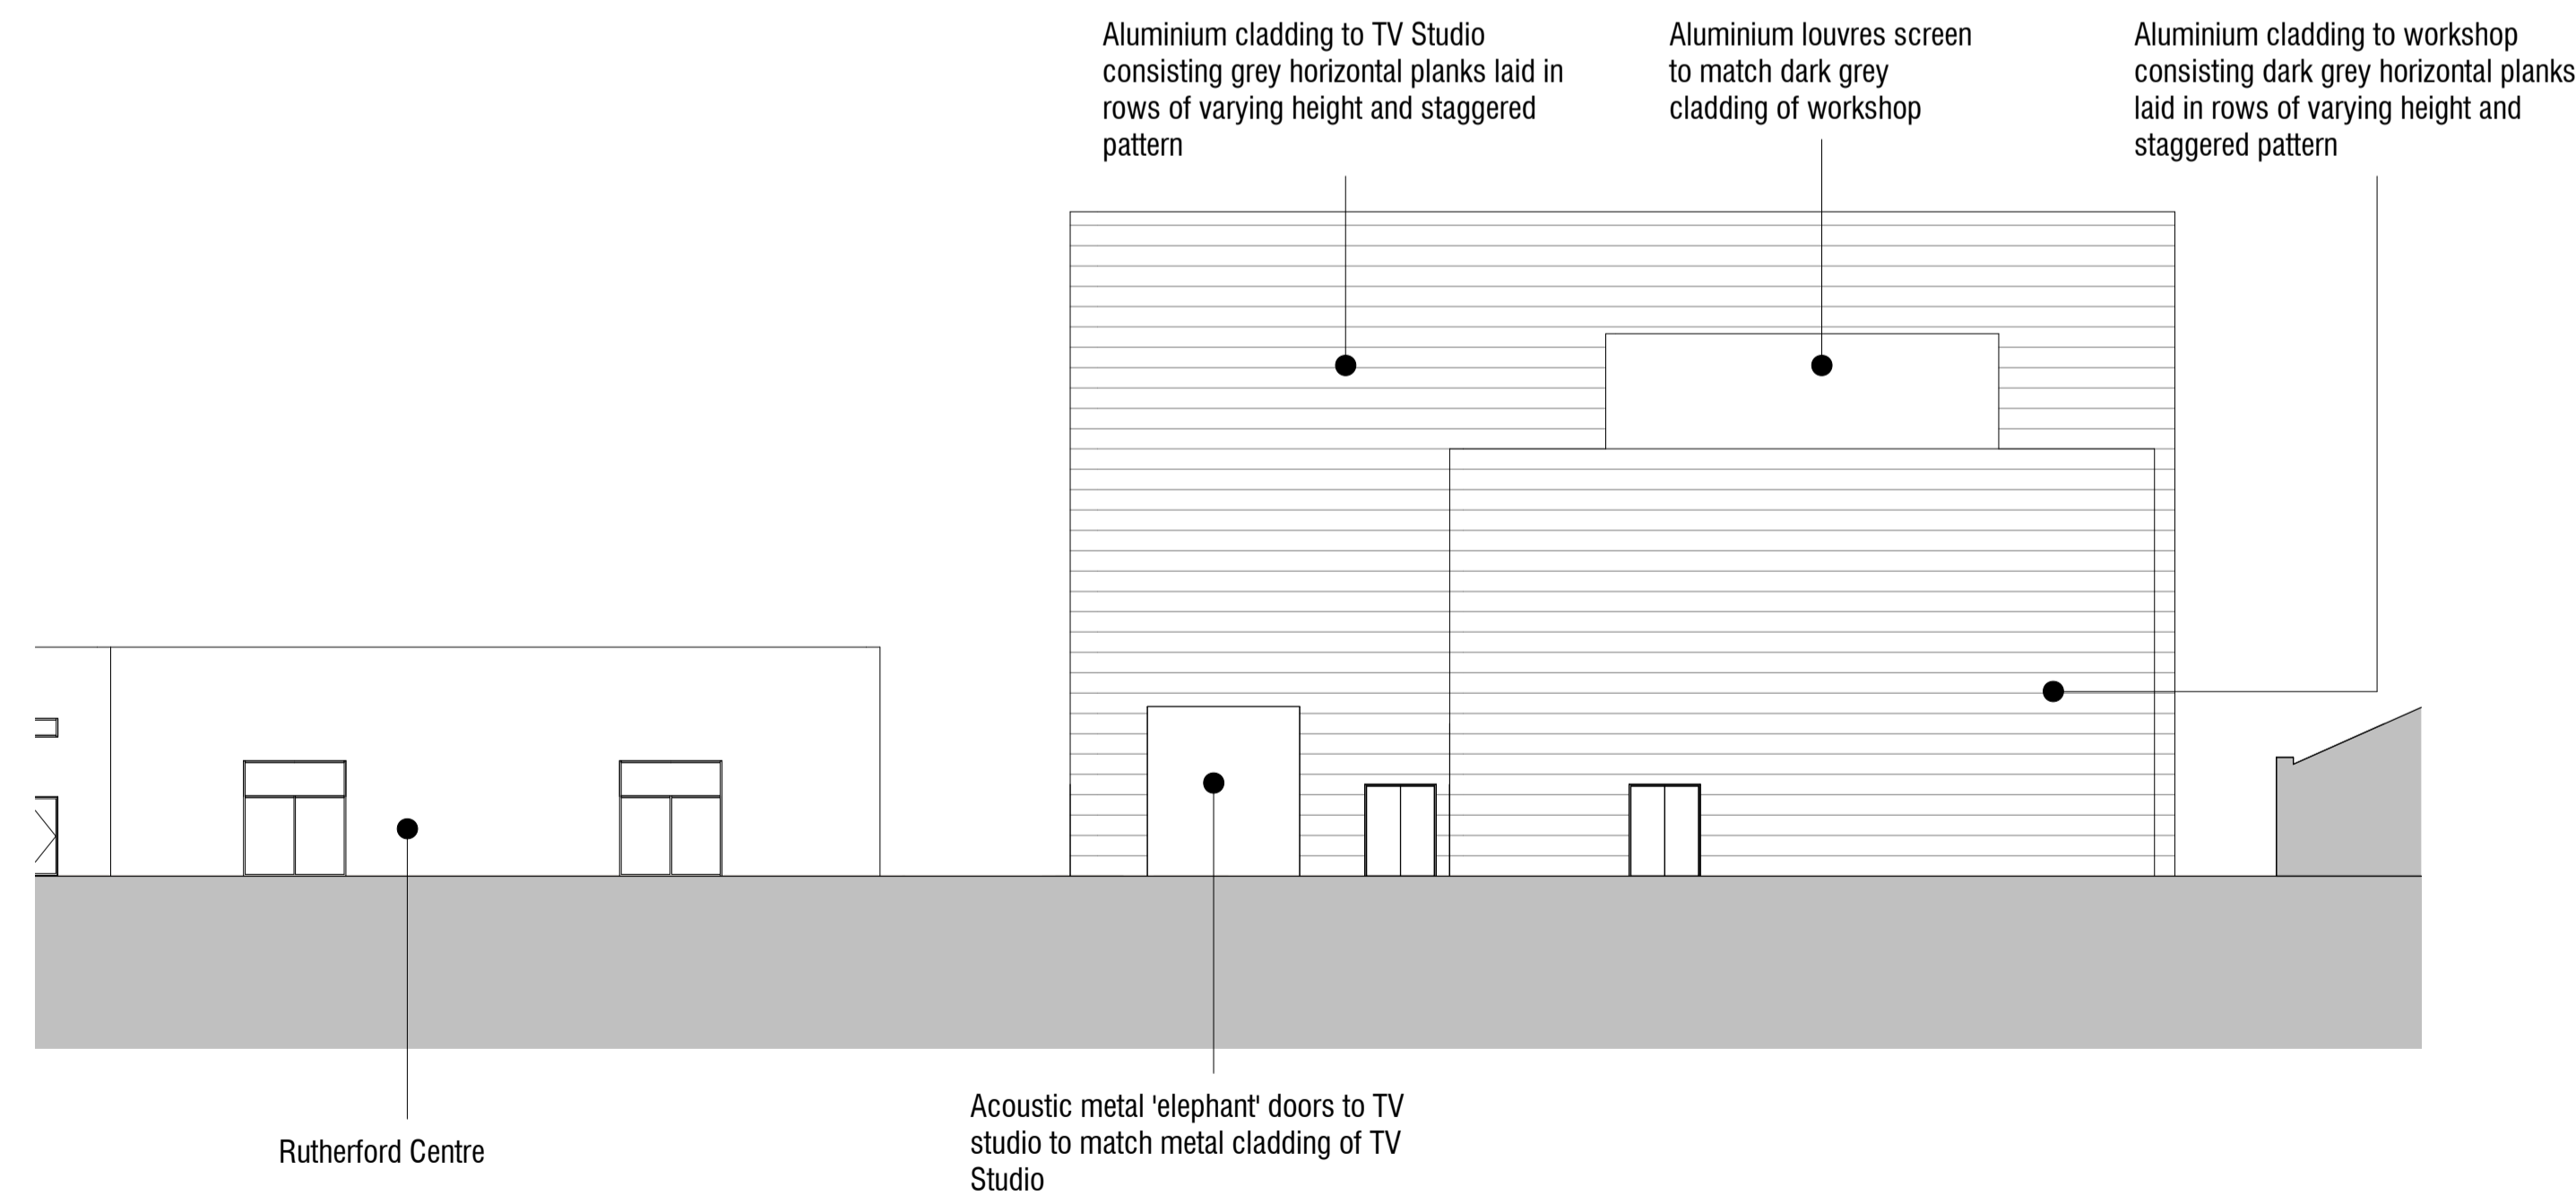

2 NW Elevation
 1:200

Revision	Description	Date	Drawn	Checked
3	Location for signage updated	26/05/21	NM	JL
2	Materials updated following review by Design panel	20/05/21	NM	JL
1	Issued for planning	15/01/21	NM	JL

SCOTT BROWNRIGG

St Catherine's Court
 46-48 Portsmouth Road
 Guildford GU2 4DU
 T +44 (0)1483 568686
 W scottbrownrigg.com

Client's Name
 The University of Reading

Job Title
 TV Studio @ Cine Valley

Drawing Title
 North-East & North-West elevations

Scale
 1 : 200 @A1

Practice Project No. Originator Volume Level Type Role Number
19228-SBR- ZZ-XX-DR-A-84101

Subsidiary Code Status Rev
 PLANNING **3**

This page is intentionally left blank