


3 SW Elevation  
 1:200

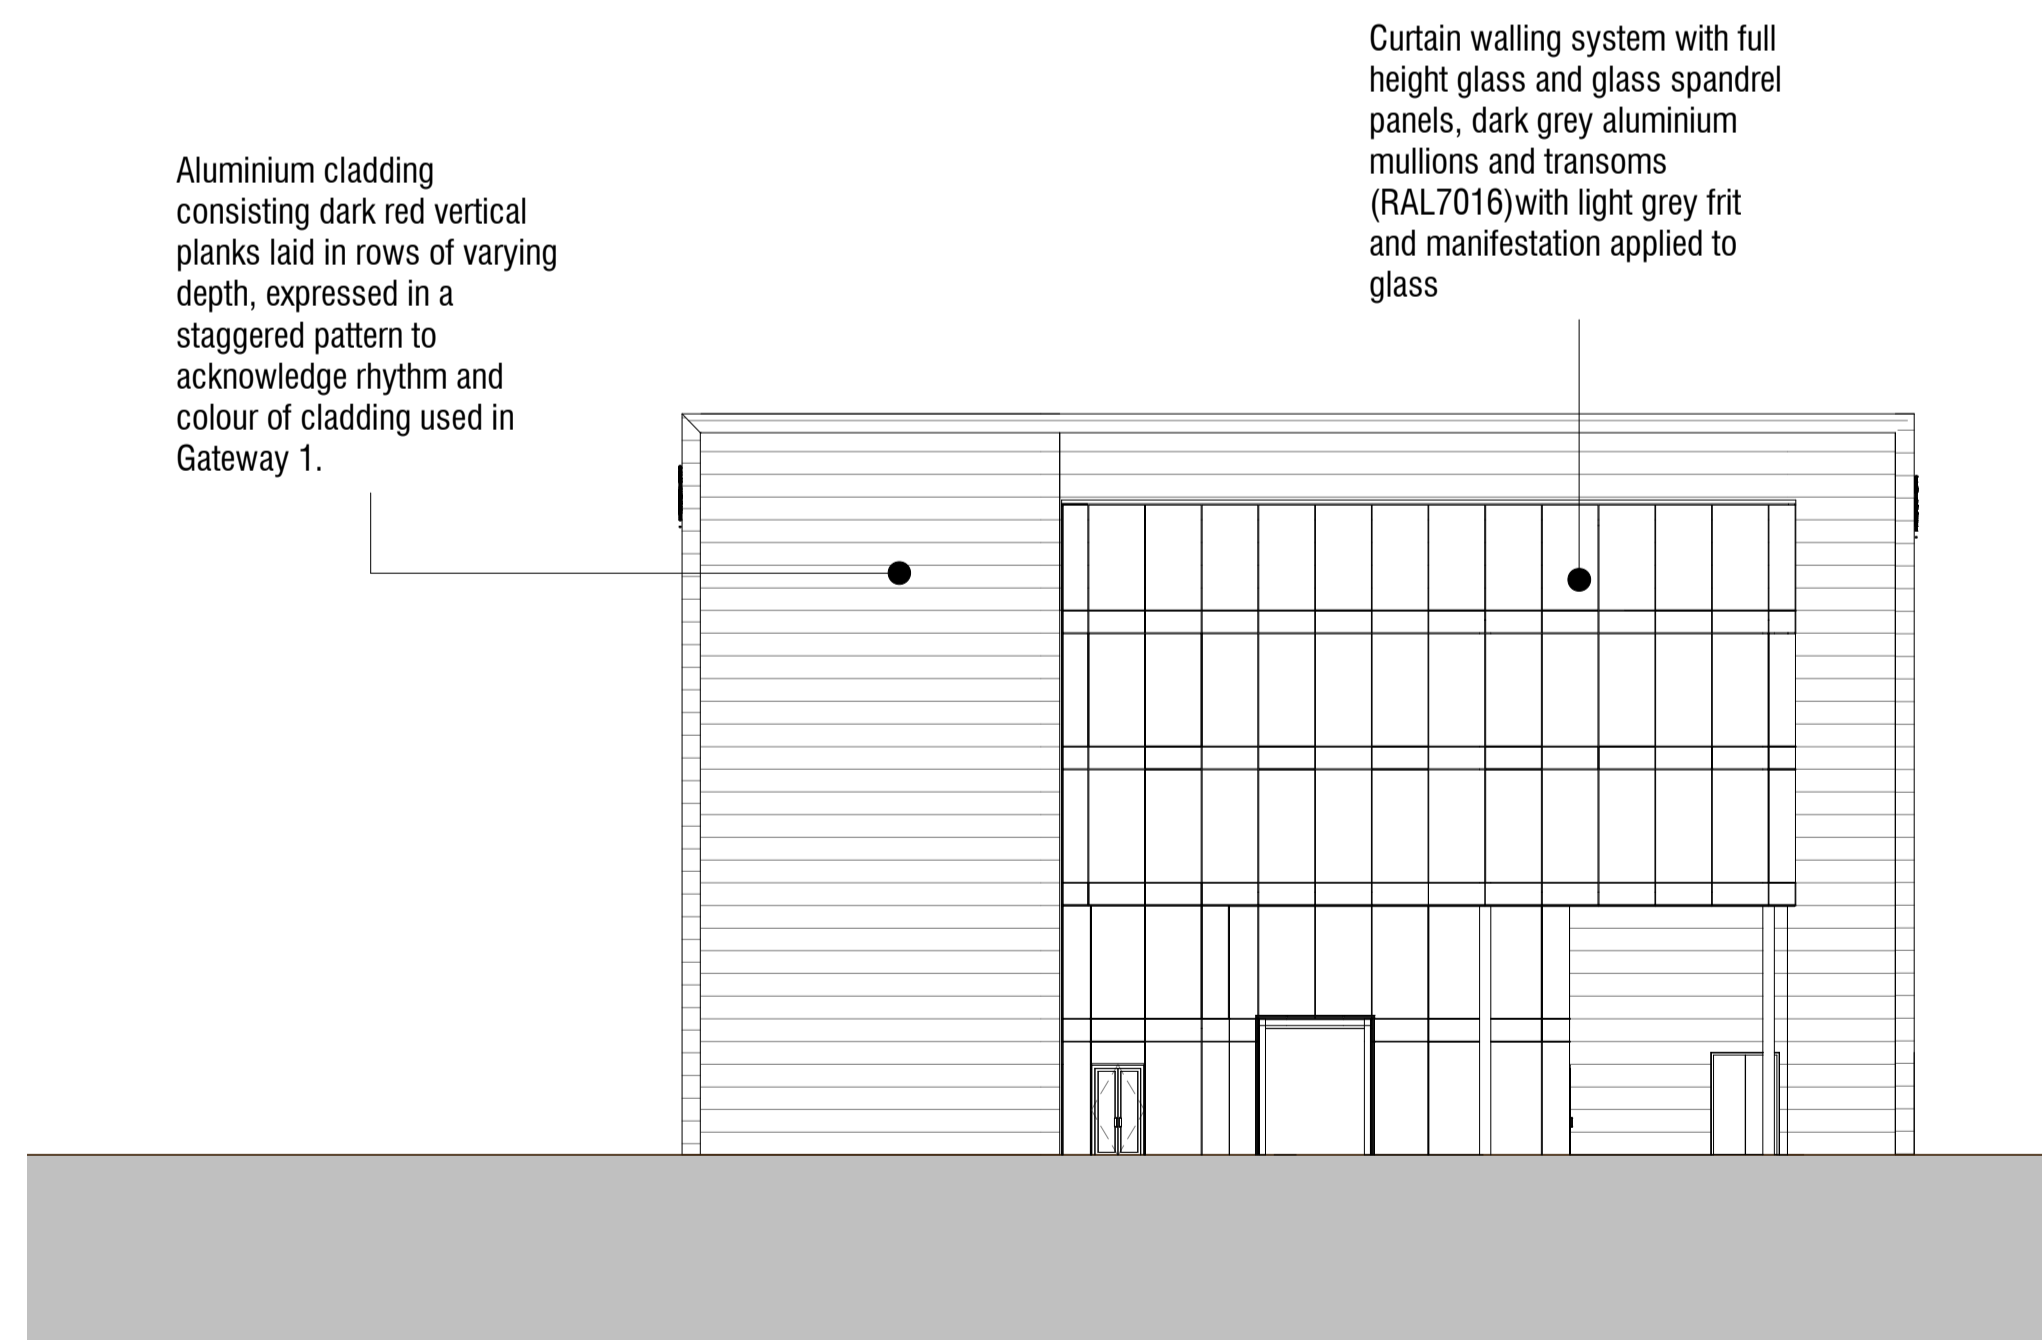

4 SE Elevation  
 1:200

Revision	Description	Date	Drawn	Checked
3	Location for signage updated	26/05/21	NM	JL
2	Materials updated following review by Design panel	20/05/21	NM	JL
1	Issued for planning	15/01/21	NM	JL

**SCOTT BROWN RIGG**

St Catherine's Court  
 46-48 Portsmouth Road  
 Guildford GU2 4DU  
 T +44 (0)1483 568686  
 W scottbrownrigg.com

Client's Name  
 The University of Reading

Job Title  
 TV Studio @ Cine Valley

Drawing Title  
 South-East & South-West elevations

Scale  
 1 : 200 @A1

Practice Project No. Originator Volume Level Type Role Number  
**19228-SBR- ZZ-XX-DR-A-84102**

Suitability Code Status Rev  
 PLANNING 3

This page is intentionally left blank