


- TV Studio
- Workshop
- Accommodation block

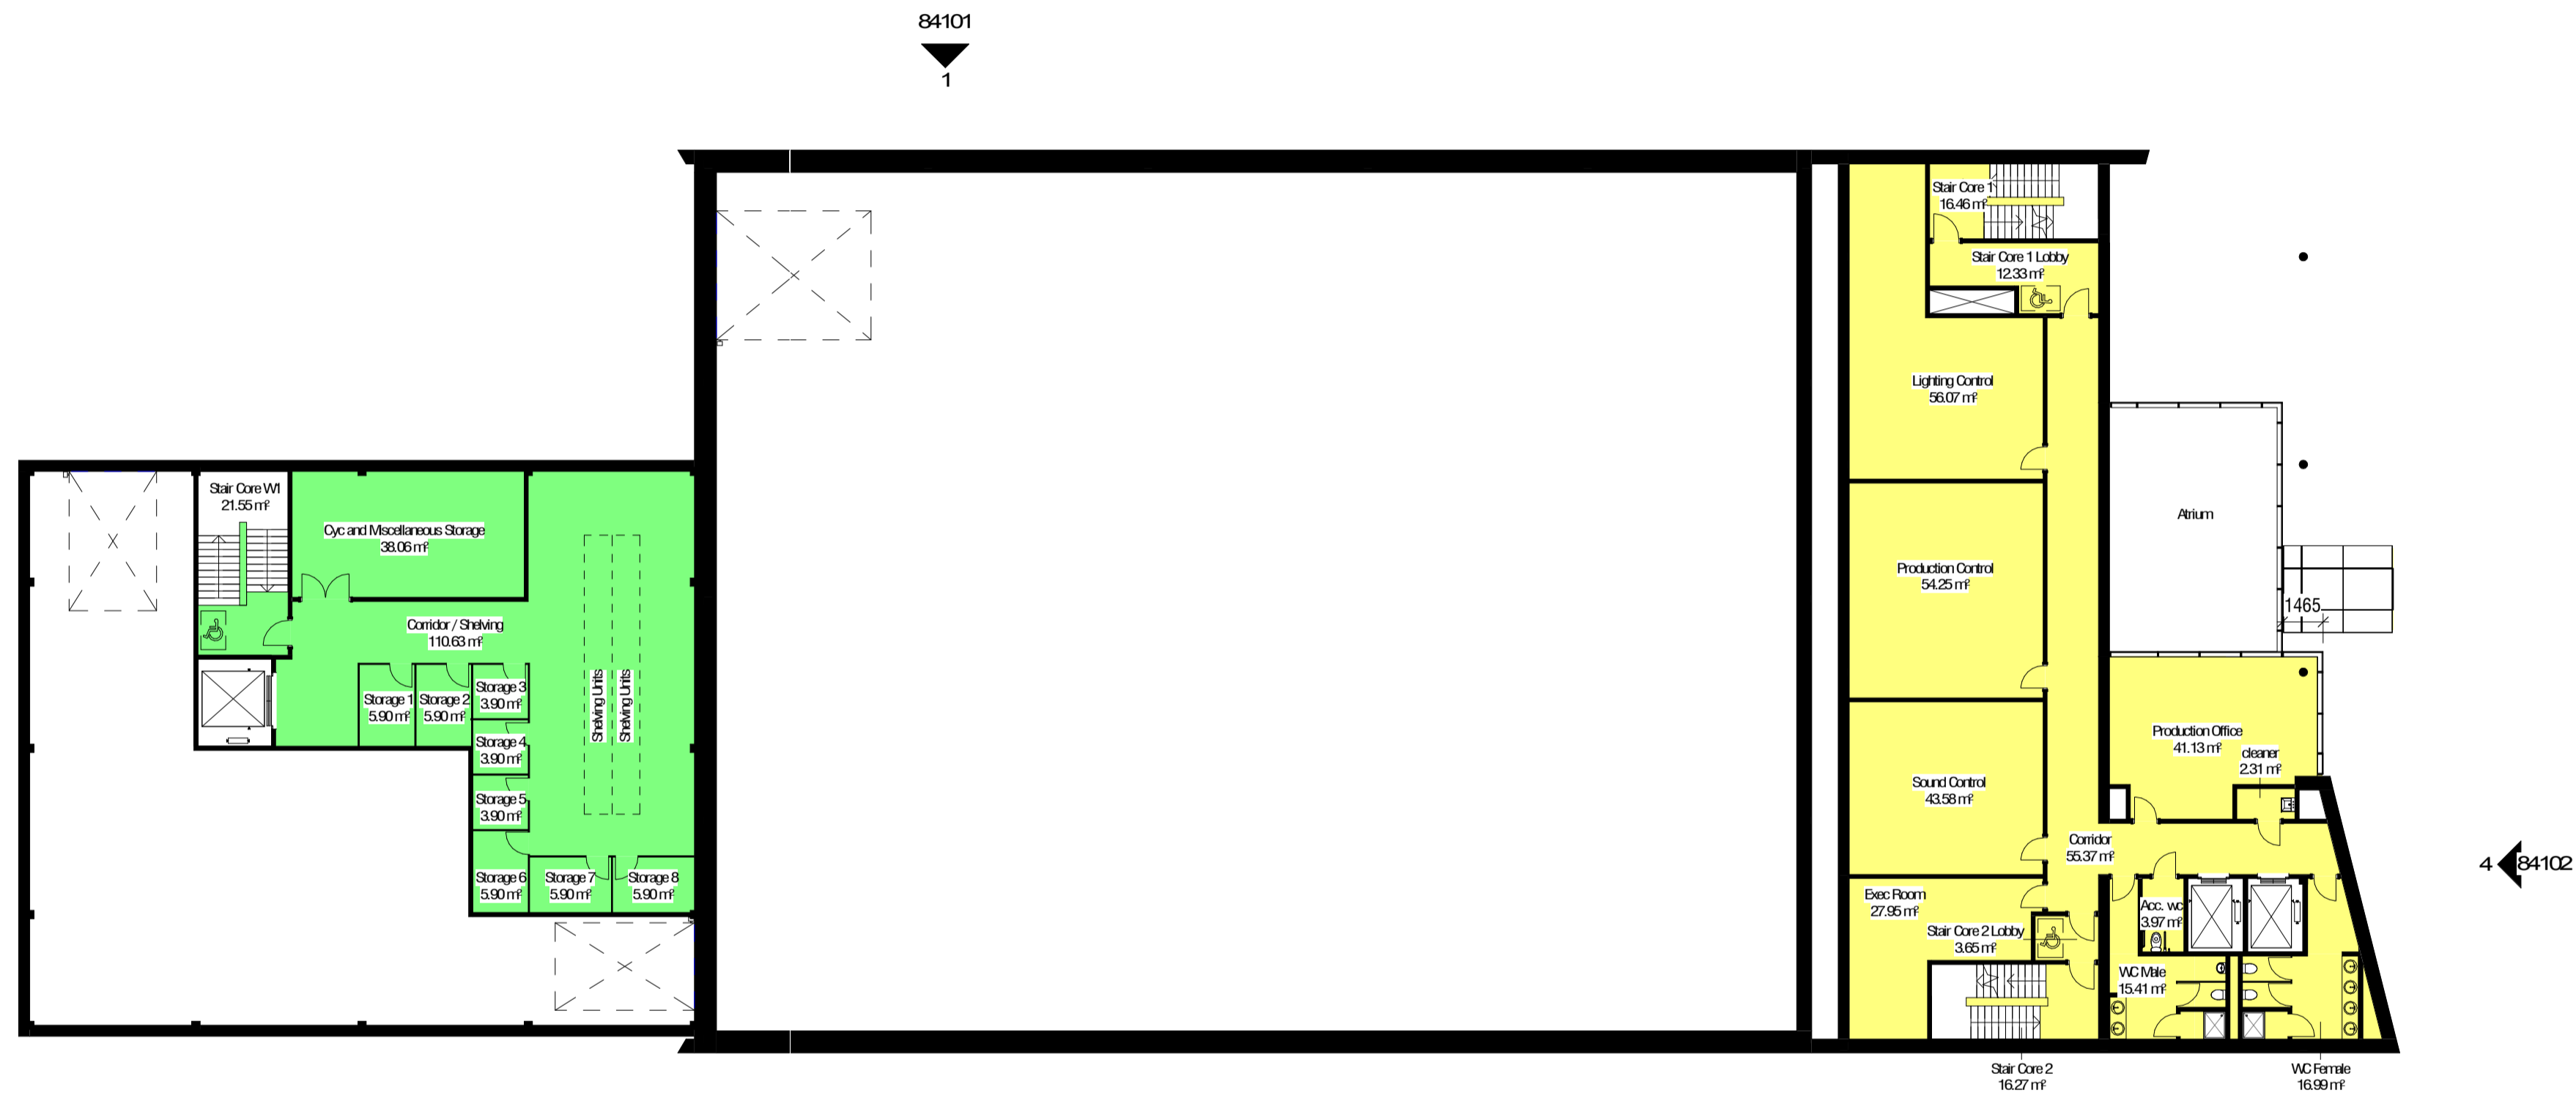

1 01.1 Workshop First Floor (Level 4.800 m)
 1:200

2 01 First Floor (Level 3.600 m)
 1:200

Checked
FG

Revision	Description	Date	Drawn	Checked
1	Issued for planning	15/01/21	NM	JL

SCOTT BROWNRIGG

St Catherine's Court
 46-48 Portsmouth Road
 Guildford GU2 4DU
 T: +44 (0)1483 569686
 W: scottbrownrigg.com

Client's Name
 The University of Reading

Job Title
 TV Studio @Cine Valley

Drawing Title
 1st Floor Plan
 Office and Workshop Levels

Scale
 As indicated @A1

Project No. Originator Volume Level Type File Number
19228-SBR-ZZ-01-DR-A-83101

Subsidiary Code	Status	Rev
PLANNING		1

This page is intentionally left blank