



©Scott Brownrigg Ltd  
 This drawing is to be read in conjunction with all relevant architect's and other designers' drawings and associated specifications. Figured dimensions only are to be taken from this drawing. All dimensions are to be checked on site before any work is put in hand.

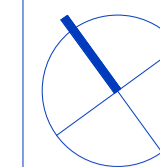

metres 4 8 12 16 20  
 SCALE BAR 1:200

- TV Studio
- Workshop
- Accommodation block

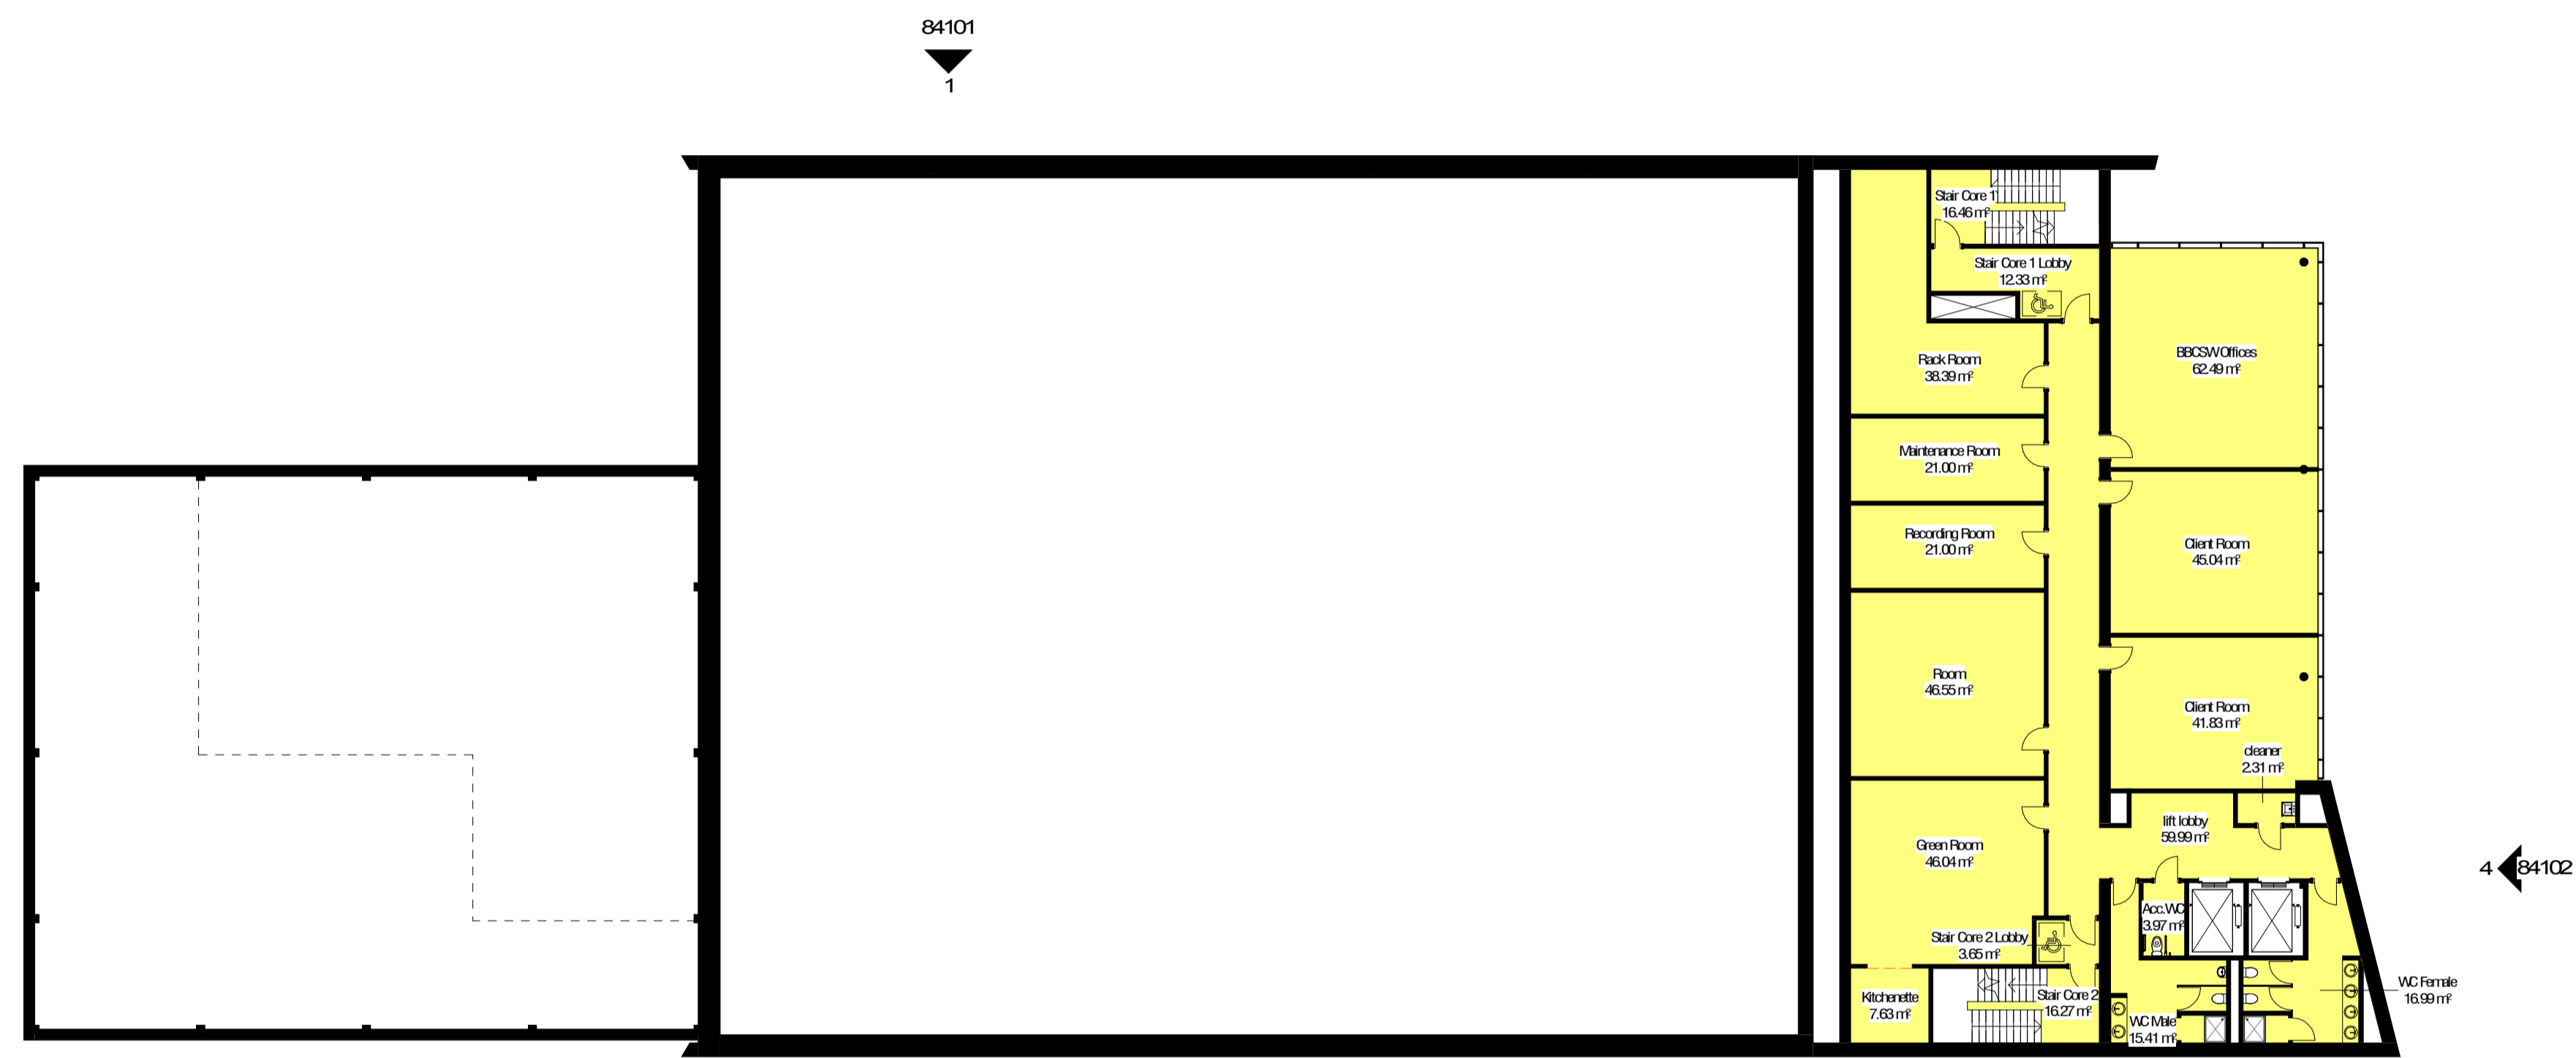

**1** 02 Second Floor (Level 7.200 m)  
 1:200

Revision	Description	Date	Drawn	Checked
1	Issued for planning	15/01/21	NM	JL



St. Catherine's Court  
 46-48 Portsmouth Road  
 Guildford GU2 4DU  
 T: +44 (0)1483 569686  
 W: scottbrownrigg.com

Client's Name  
 The University of Reading

Job Title  
 TV Studio @Cine Valley

Drawing Title  
 2nd Floor Plan

Scale  
 As indicated @A1

Revision/Project No. Originator Volume Level Type File Number  
**19228-SBR-ZZ-02-DR-A-83102**

Subsidiary Code	Status	Rev
?	PRELIMINARY	1

This page is intentionally left blank