


- TV Studio
- Workshop
- Accommodation block

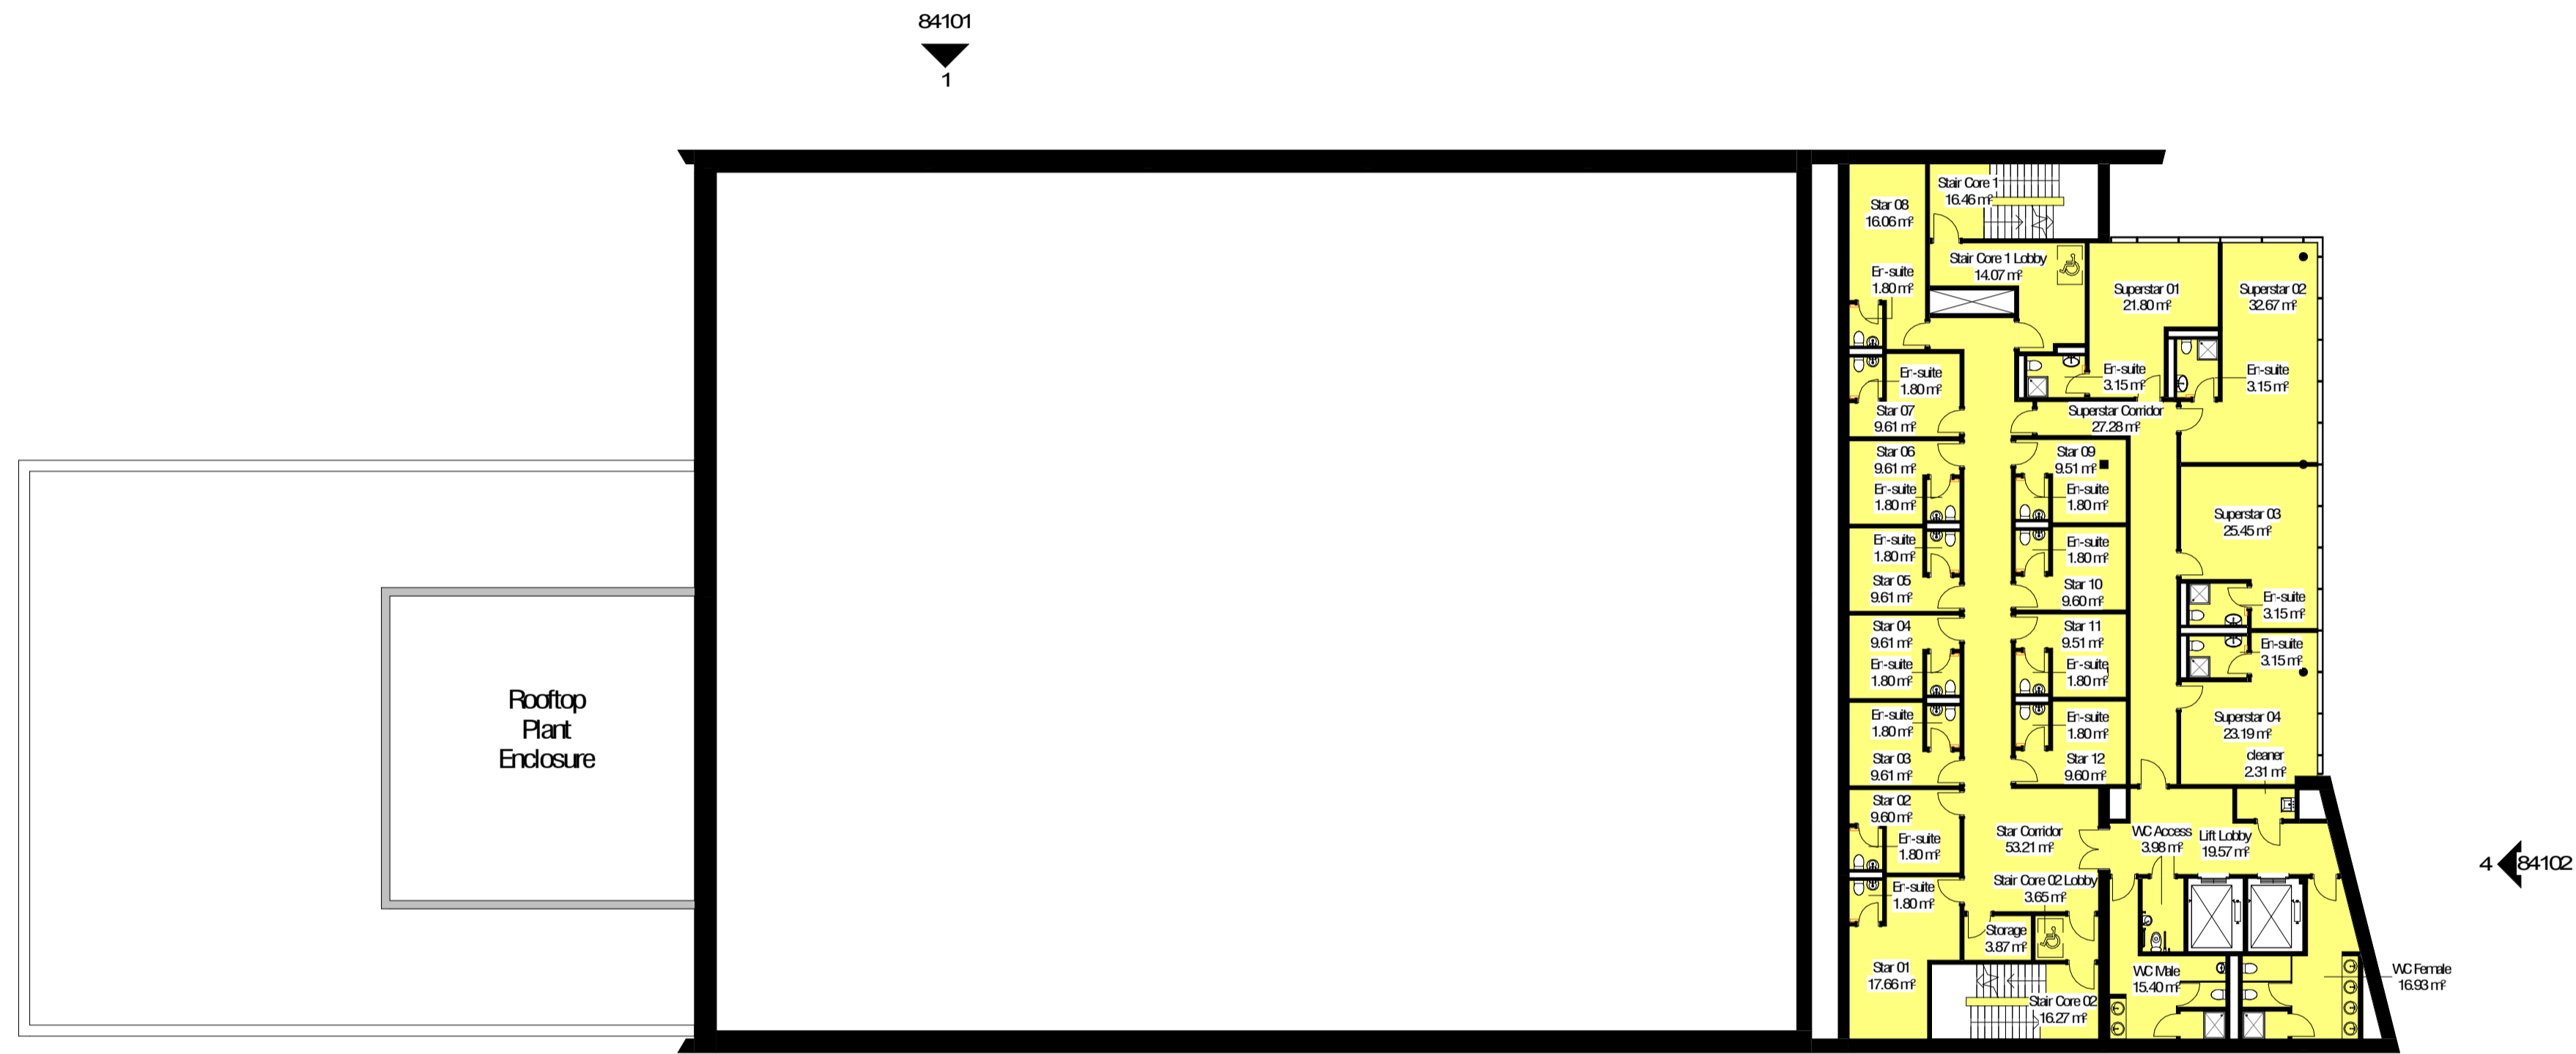

1 03 Third Floor (Level 10.800 m)
 1:200

Checked
FG

Revision	Description	Date	Drawn	Checked
1	Issued for planning	15/01/21	NM	JL

SCOTT BROWNRIGG

St. Catherine's Court
 46-48 Portsmouth Road
 Guildford GU2 4DU
 T: +44 (0)1483 569686
 W: scottbrownrigg.com

Client's Name
 The University of Reading

Job Title
 TV Studio @Cine Valley

Drawing Title
 3rd Floor Plan

Scale
 As indicated @A1

Project No. Originator Volume Level Type File Number
19228-SBR-ZZ-03-DR-A-83103

Subsidiary Code Status
 PLANNING **1**

This page is intentionally left blank