


- TV Studio
- Workshop
- Accommodation block

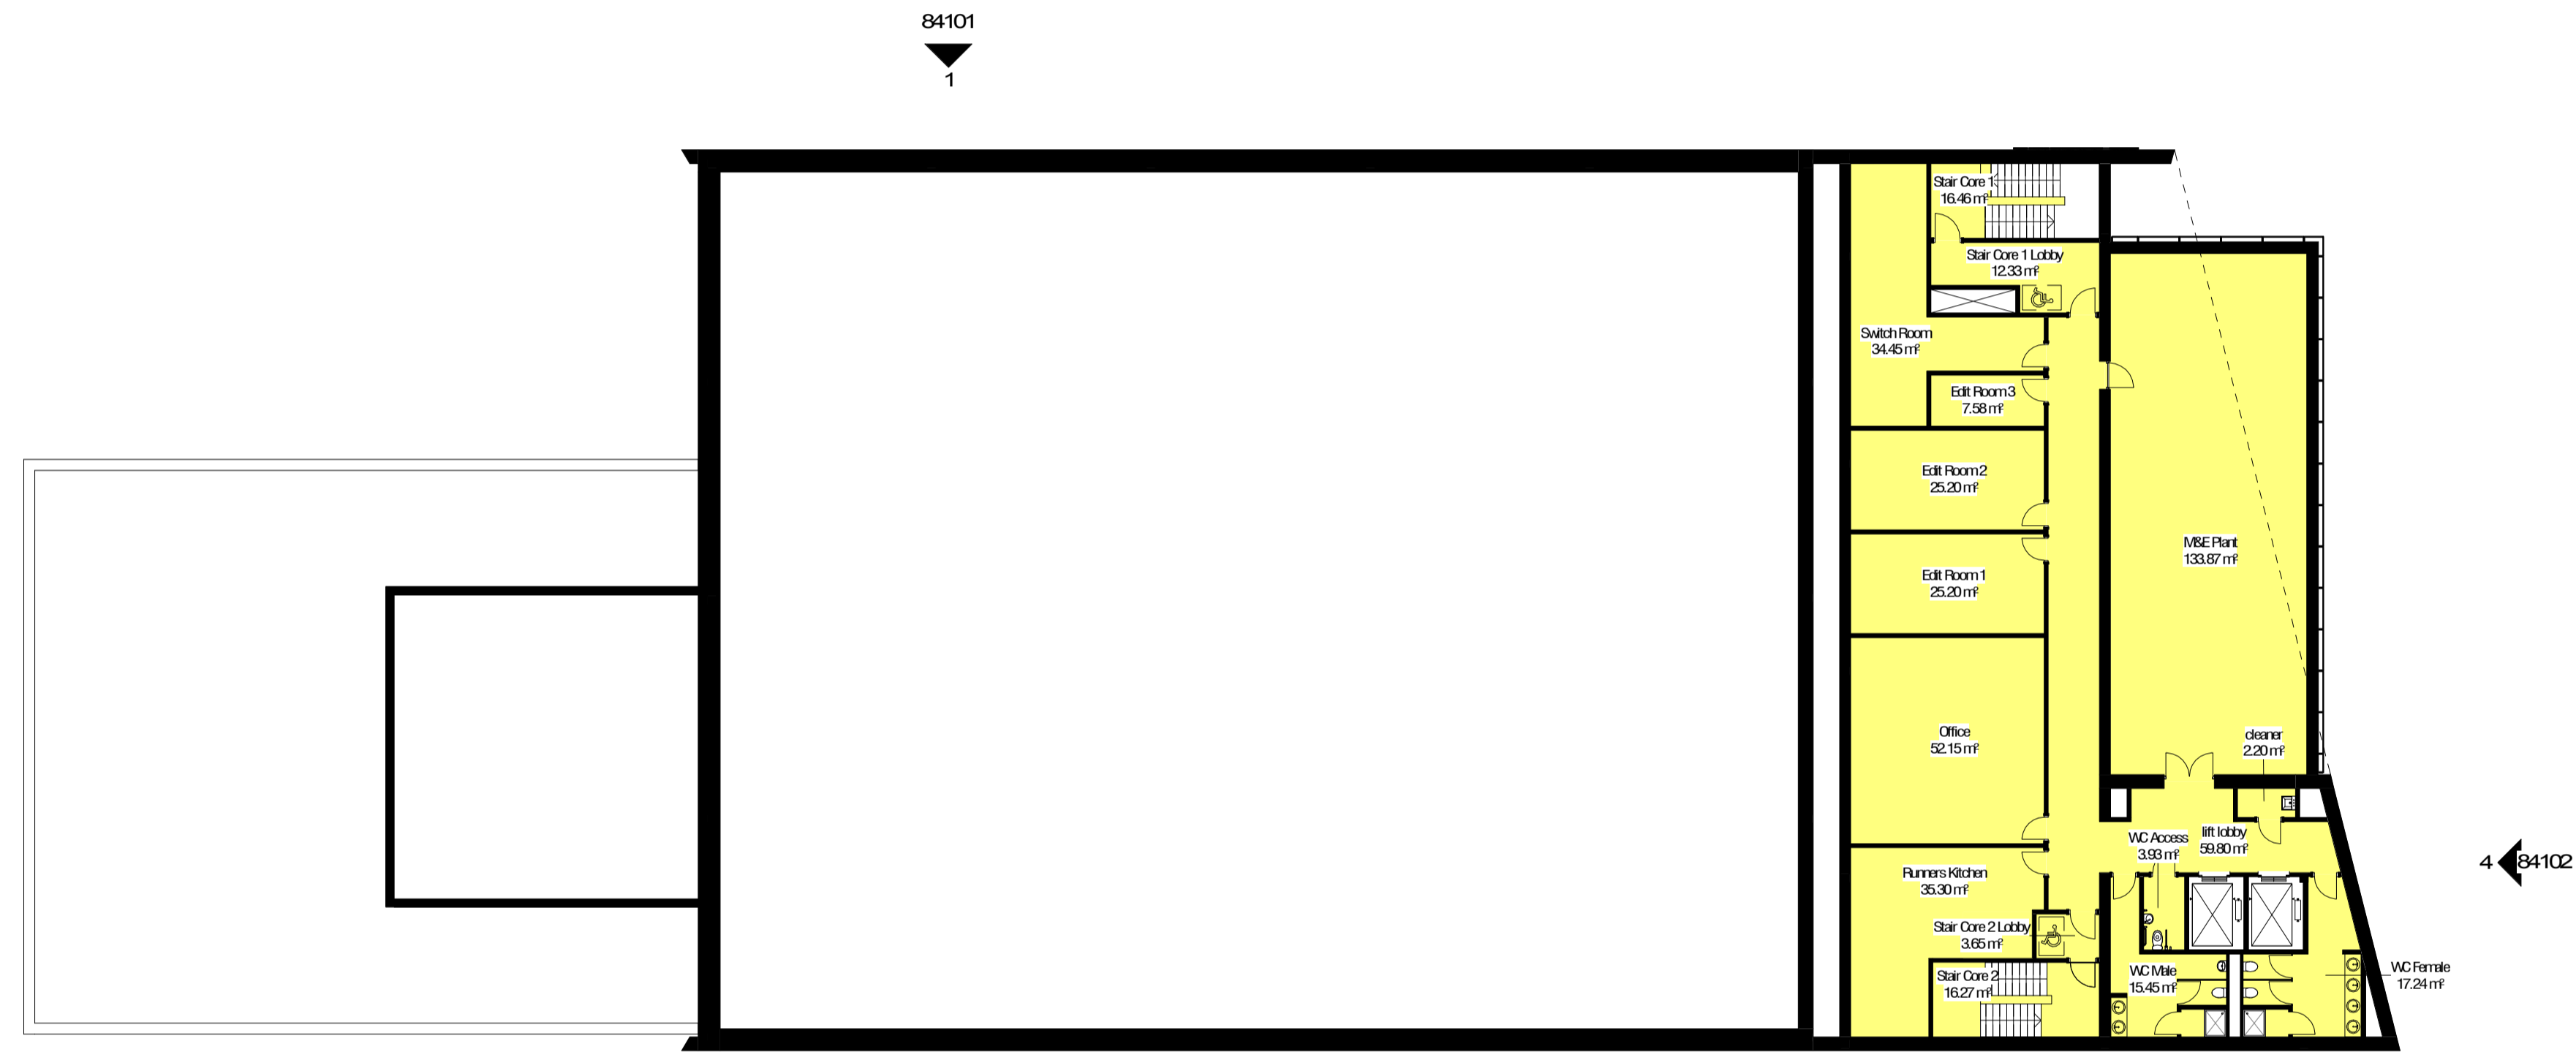

**1** 04 Fourth Floor (Level 14.400 m)  
 1:200

Checked  
FG

Revision	Description	Date	Drawn	Checked
1	Issued for planning	15/01/21	NM	JL

**SCOTT BROWNRIGG**

St. Catherine's Court  
 46-48 Portsmouth Road  
 Guildford GU2 4DU  
 T +44 (0)1483 569686  
 W scottbrownrigg.com

Client's Name  
 The University of Reading

Job Title  
 TV Studio @Cine Valley

Drawing Title  
 4th Floor Plan

Scale  
 As indicated @A1

Project No. Originator Volume Level Type File Number  
**19228-SBR-ZZ-04-DR-A-83104**

Subsidiary Code	Status	Rev
	PLANNING	1

This page is intentionally left blank