


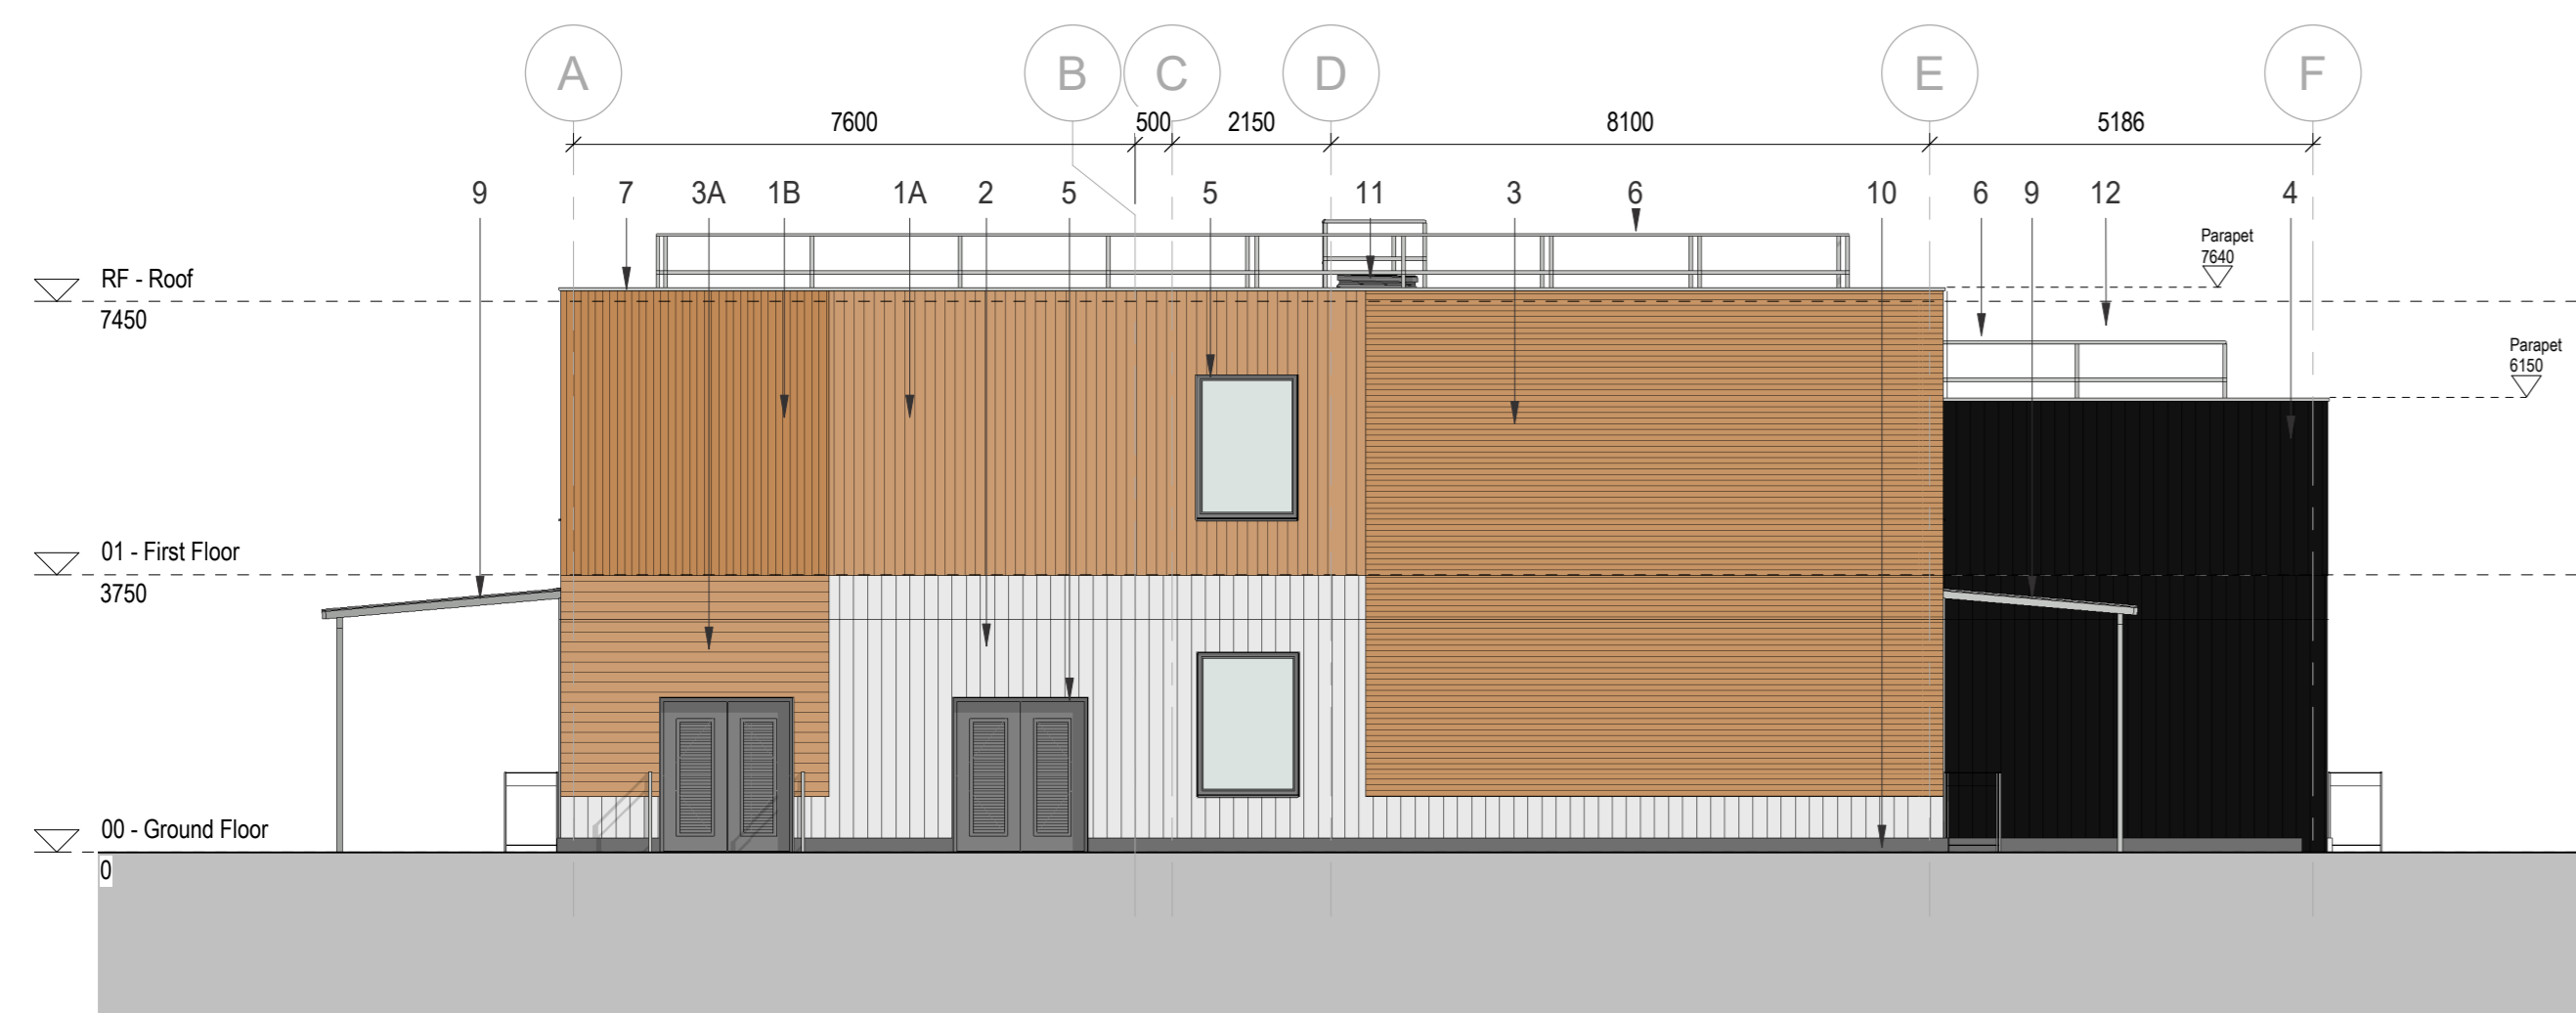

South Elevation  
Scale: 1: 100



North Elevation  
Scale: 1: 100



East Elevation  
Scale: 1: 100



West Elevation  
Scale: 1: 100

Scale 1: 100


KEY - EXTERNAL ELEVATIONS	
1	Product: Timber vertical cladding Colour: Light grey RAL 7035
1A	Product: Timber vertical cladding type 2 Colour: Light grey
1B	Product: Timber vertical cladding type 3 Colour: Light grey
2	Product: Fibre cement panels / Cladding Colour: Silver grey
3	Product: Timber horizontal cladding Colour: Light grey
3A	Product: Timber horizontal cladding type 2 Colour: Light grey
4	Product: Timber vertical cladding Colour: Black stain
5	Product: Window and Door Frames Colour: Dark grey RAL 7020
6	Product: Facid gable roof rafter
7	Product: Porch canopy Colour: Light grey RAL 7035
8	Product: Window & Door frames Colour: Dark grey RAL 7020
9	Product: Polycarbonate canopy Colour: Light grey RAL 7035
10	Product: Fibre cement panels Colour: Silver grey
11	Product: Facid Roof Access
12	Product: Window frames Colour: Light grey RAL 7035

**CONSTRUCTION PHASE**  
**TRAFFIC RESTRICTION**  
 In accordance with the Construction Design & Management Regulations 2015

This hazard sign is a notification to other designers and contractors of foreseeable excavation work resulting from the design activities carried out by HLM Architects Ltd. It shall be removed from circulation immediately in the event of any construction activity as defined in the Construction Design and Management Regulations 2015 - Regulation 9 & 10 and Industry Guidance for Designing Safer Construction by the CDM Regulations.

DRAWING REVIEWED  
 YES

EXCEPTIONAL RISK/ RISK CONTROL MEASURE  
 See warning triangle  
 None or see warning triangle

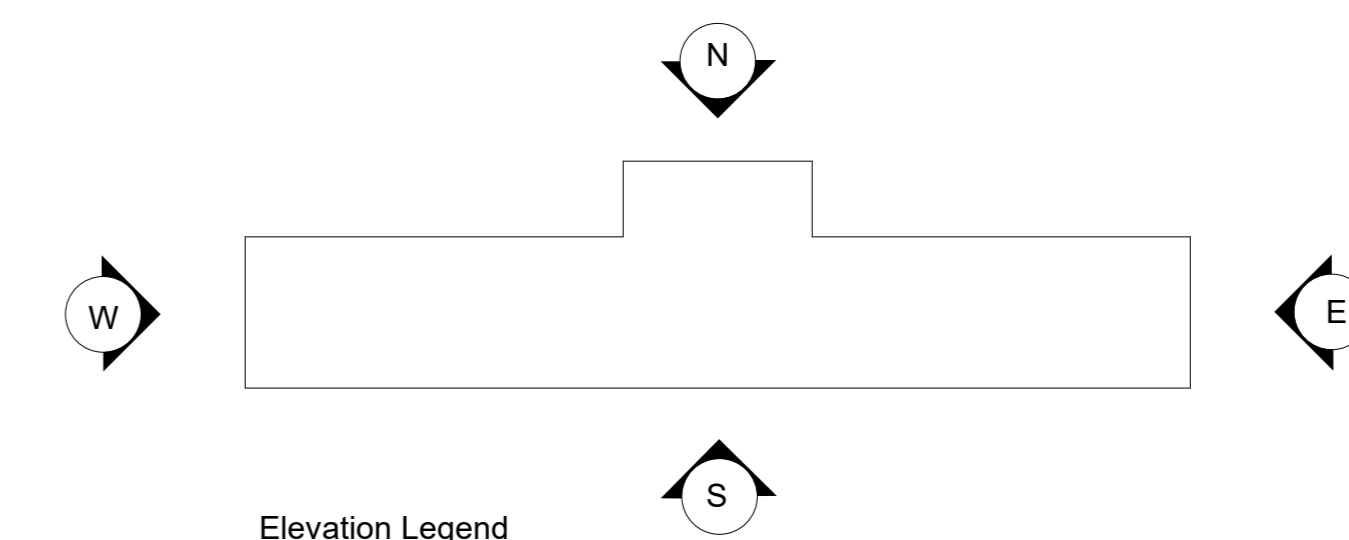

Project: Oak Tree SEND  
 Title: GA ELEVATIONS - COLOUR  
 Client: Department for Education  
 Date: 09/06/21  
 Scale: 1:100@A0  
 Drawn: CB  
 Checked: KP

Notes: Check all dimensions on site. Do not scale from this drawing. Report any discrepancies and omissions to HLM Architects. This Drawing is Copyright ©

HLM Architects  
 1500  
 1:100

© HLM Architects  
 1500  
 1:100

Revision No: 2023-HLM-BI-XX-DR-A-00305  
 Revision: 00 WORK IN PROGRESS  
 Revision: 00

Project: Oak Tree SEND  
 Title: GA ELEVATIONS - COLOUR  
 Client: Department for Education  
 Date: 09/06/21  
 Scale: 1:100@A0  
 Drawn: CB  
 Checked: KP

HLM Architects  
 1500  
 1:100

© HLM Architects  
 1500  
 1:100

This page is intentionally left blank