

**GENERAL NOTES**

NOTE: THIS DRAWING TO BE READ IN CONJUNCTION WITH ALL STANDARD DETAILS & SPECIFICATIONS. ALL DIMENSIONS TO FACE UNLESS OTHERWISE STATED. THIS DRAWING TO COMPLY WITH CURRENT BUILDING REGULATIONS.

A	PROJECT NO.	11112
B	DATE	21/06/21
C	SCALE	1:500
D	PROJECT NAME	MODULAR TEACHING BUILDING


CLIENT  
**WOKINGHAM BOROUGH COUNCIL OPERATIONAL PROPERTY**

PROJECT  
**LAMBS LANE PRIMARY SCHOOL  
 BACK LANE  
 SPENCERS WOOD  
 RG7 1JB**

PROJECT  
**MODULAR TEACHING BUILDING**

PROJECT  
**SITE PLAN**

SCALE	DRAWN BY	CHECKED	APPROVED	DATE
1:500(BA3)	SL			Jun 21
PROJECT COORDINATOR	DRAWING	REVISION		
	LL-1121-02	A		

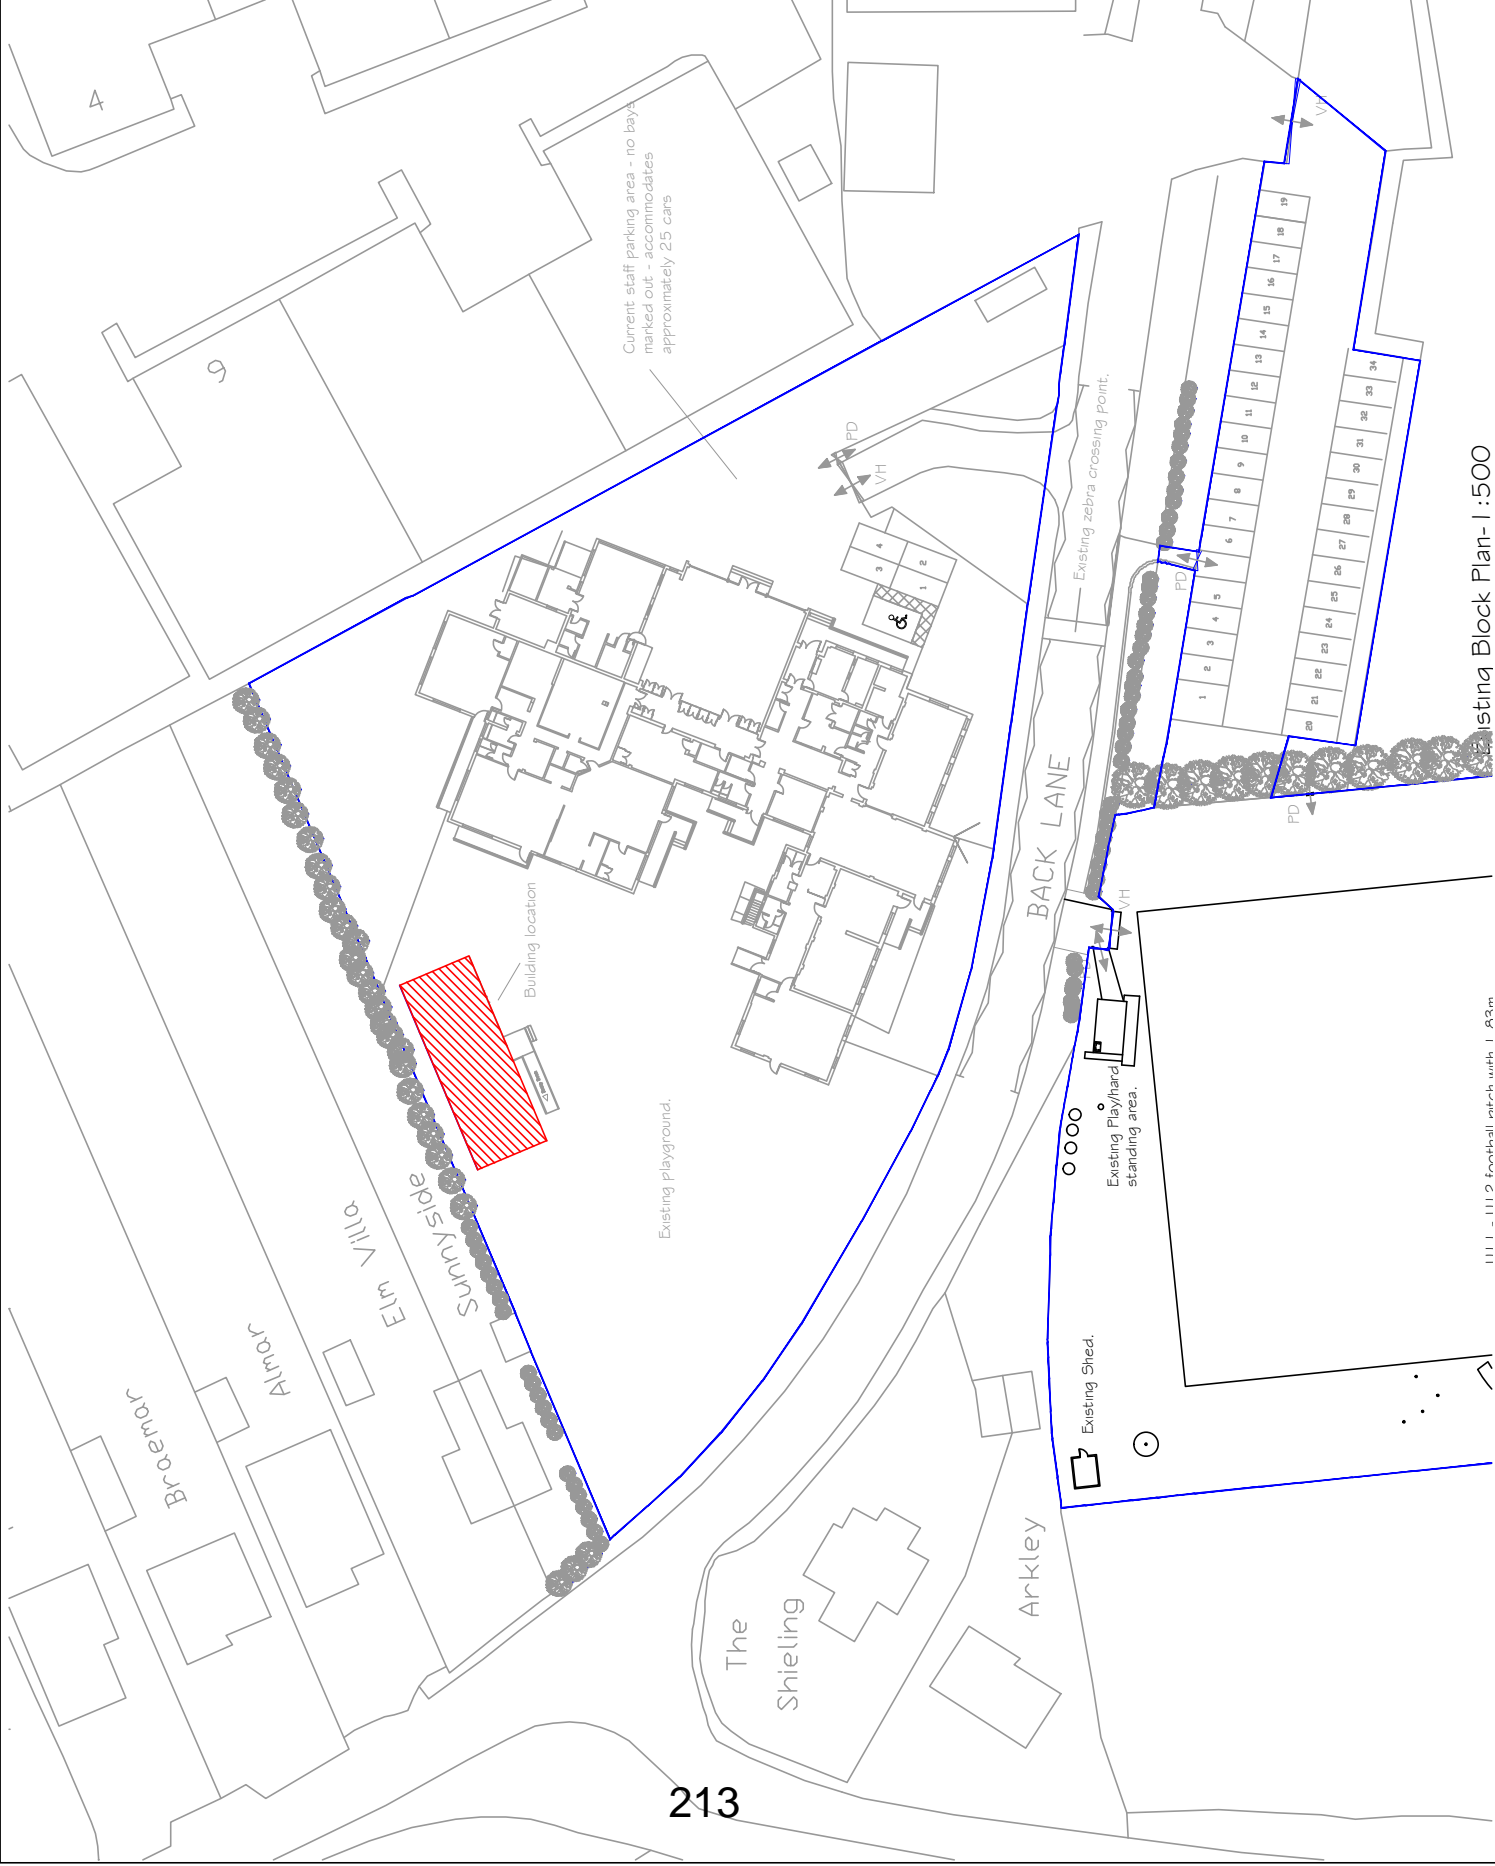

213

Existing Block Plan-1:500

1111 - 1112 football pitch with 1:83m

This page is intentionally left blank