




Proposed Principal Elevation
1:100




All 3rd Floor Velux >1.5m AFFL to cill

Proposed Rear Elevation
1:100

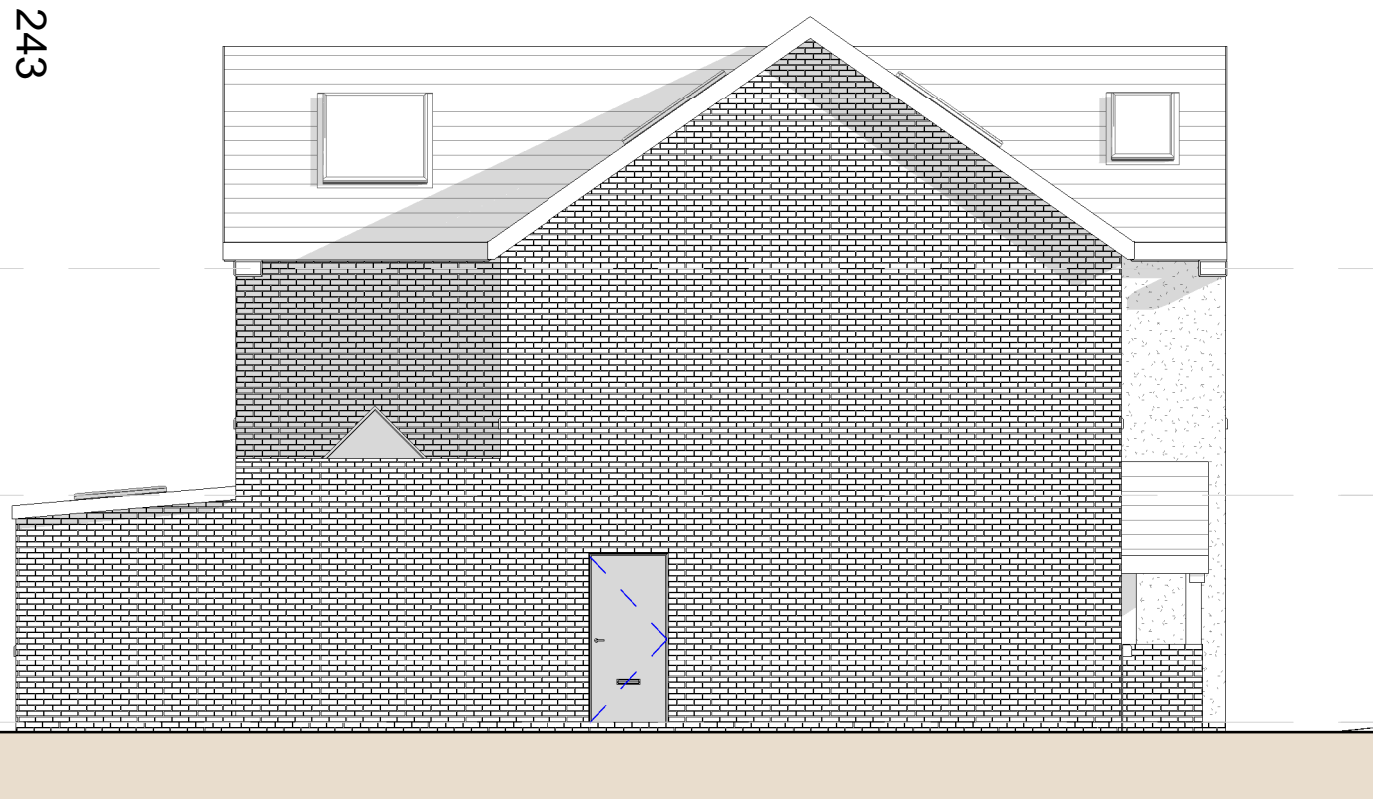

243

Proposed East Elevation
1:100

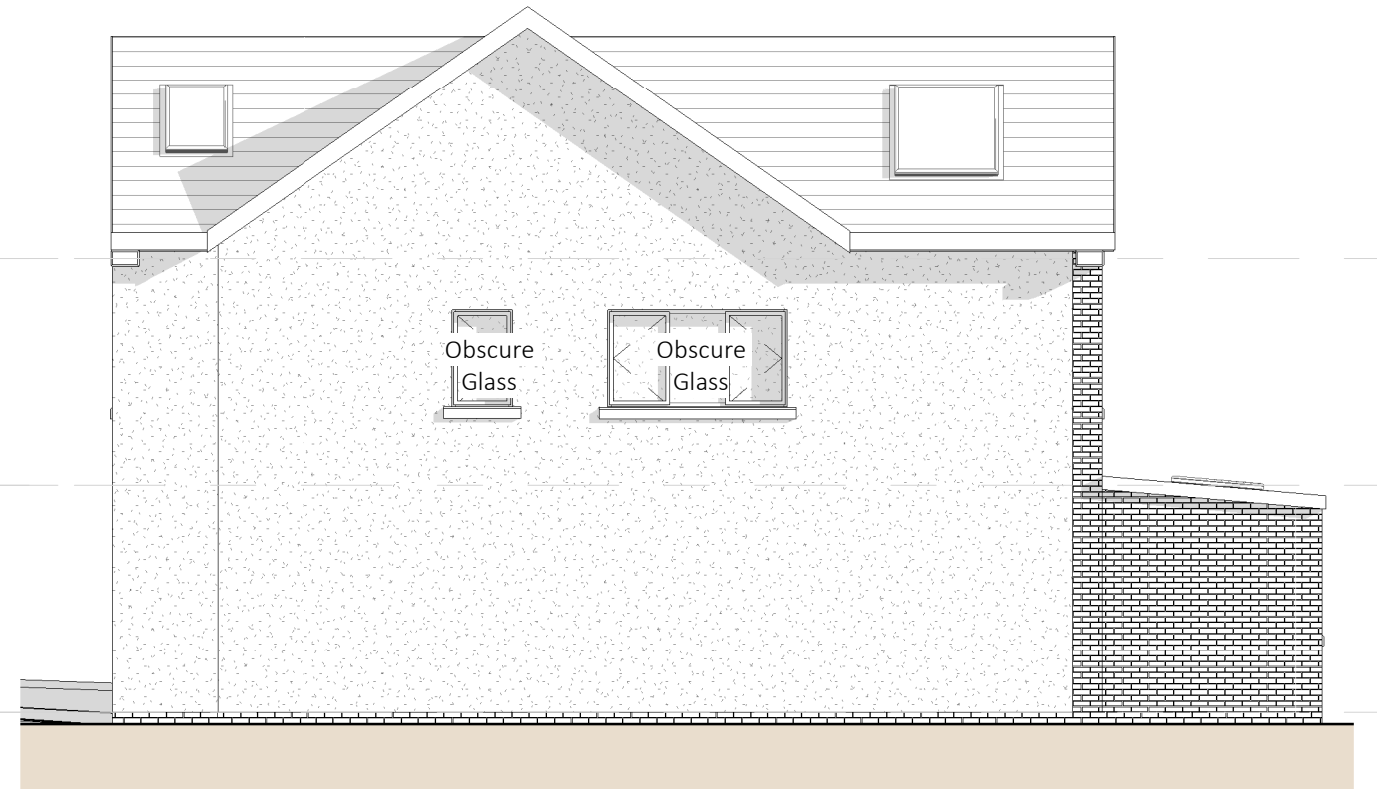

Proposed West Elevation
1:100



Client: Gordon & Chris Date: May 2021 Scale: 1:100 @ A3
 Project: 160 Reading Road Drawn: PLH Checked: PLH
 Title: Proposed Elevations Status: Planning
 Dwg. No: 21001 - S11 BD - ZZ - DR - A - 0320 - P04

 **S11.Architecture**
 creating homes you love
 e / hello@s11-architecture.co.uk
 t / 07989 937 588
 w / S11-Architecture.co.uk

© S11 Architecture - Disclaimer
 This drawing is copyright of S11-Architecture and shall not be reproduced nor used for any other purpose without the written permission of the Architect.
 It is the contractors responsibility to ensure full compliance with the Building Regulations and to check and verify all dimensions on site.

This page is intentionally left blank