
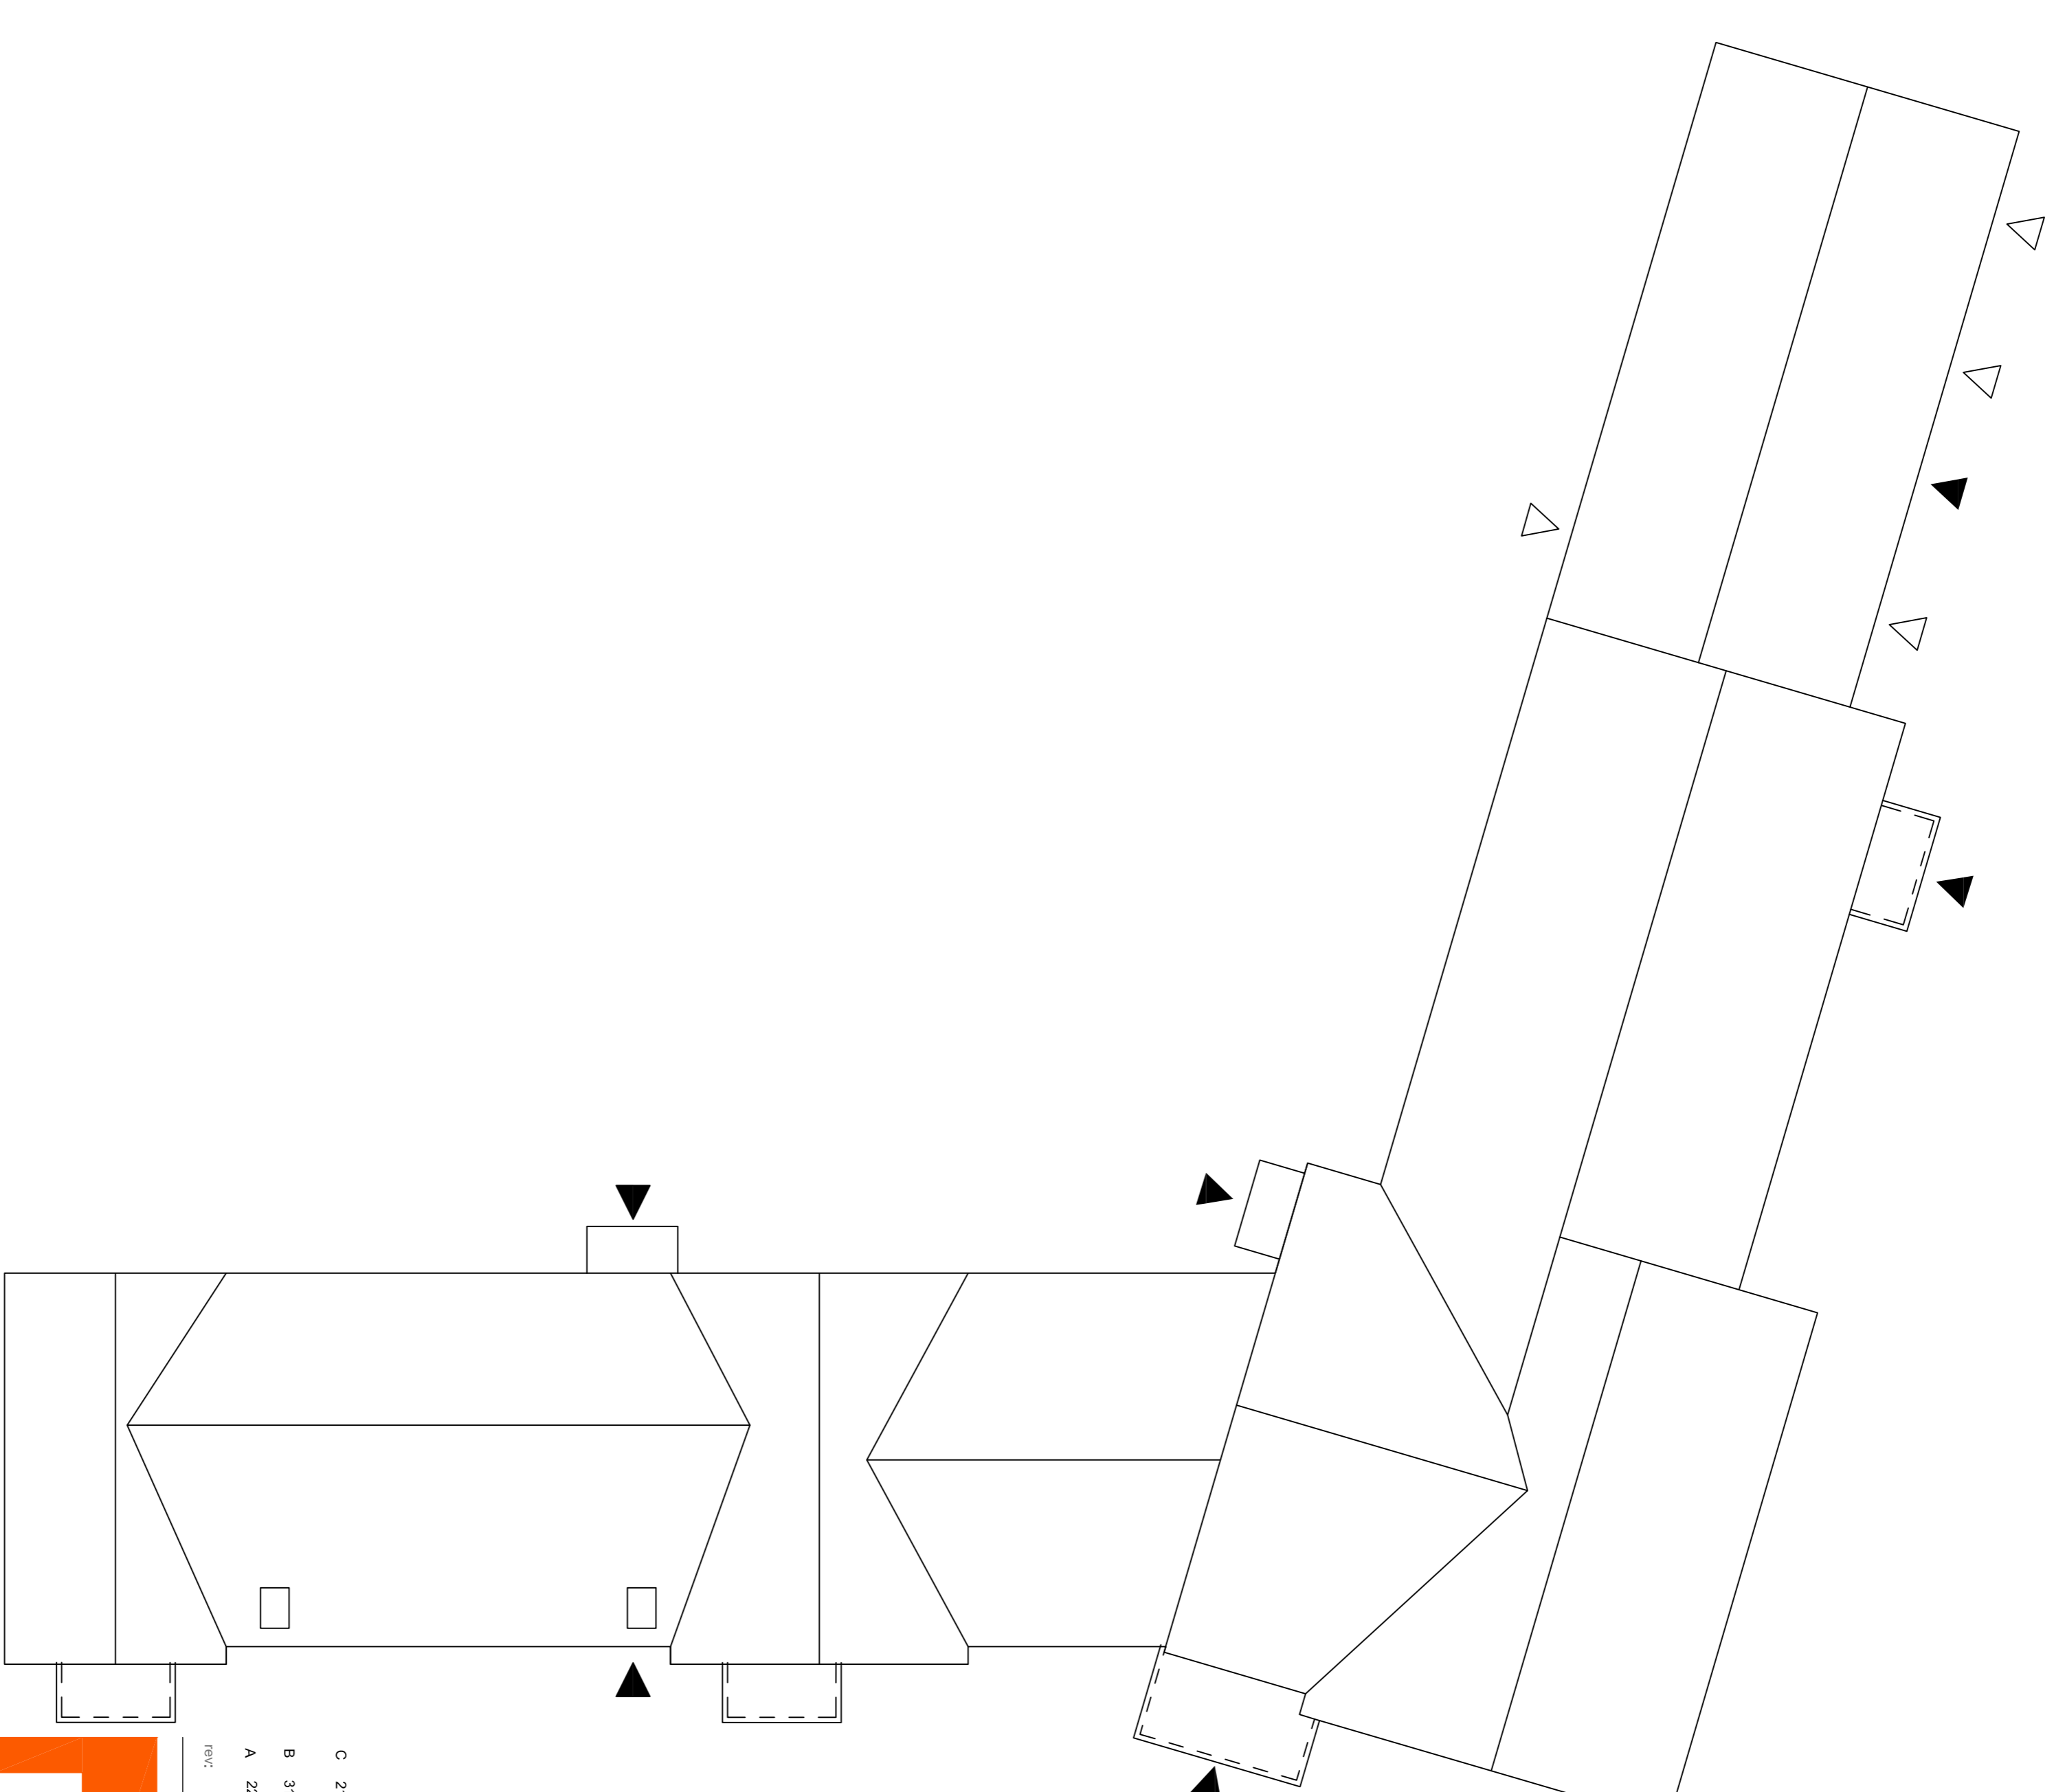


© This drawing and the building works depicted are the copyright of IDP and may not be reproduced or amended except by written permission. No liability will be accepted for amendments made by other persons. All dimensions to be checked on site and archited notified of any discrepancies prior to commencement. **DO NOT SCALE.**

notes:

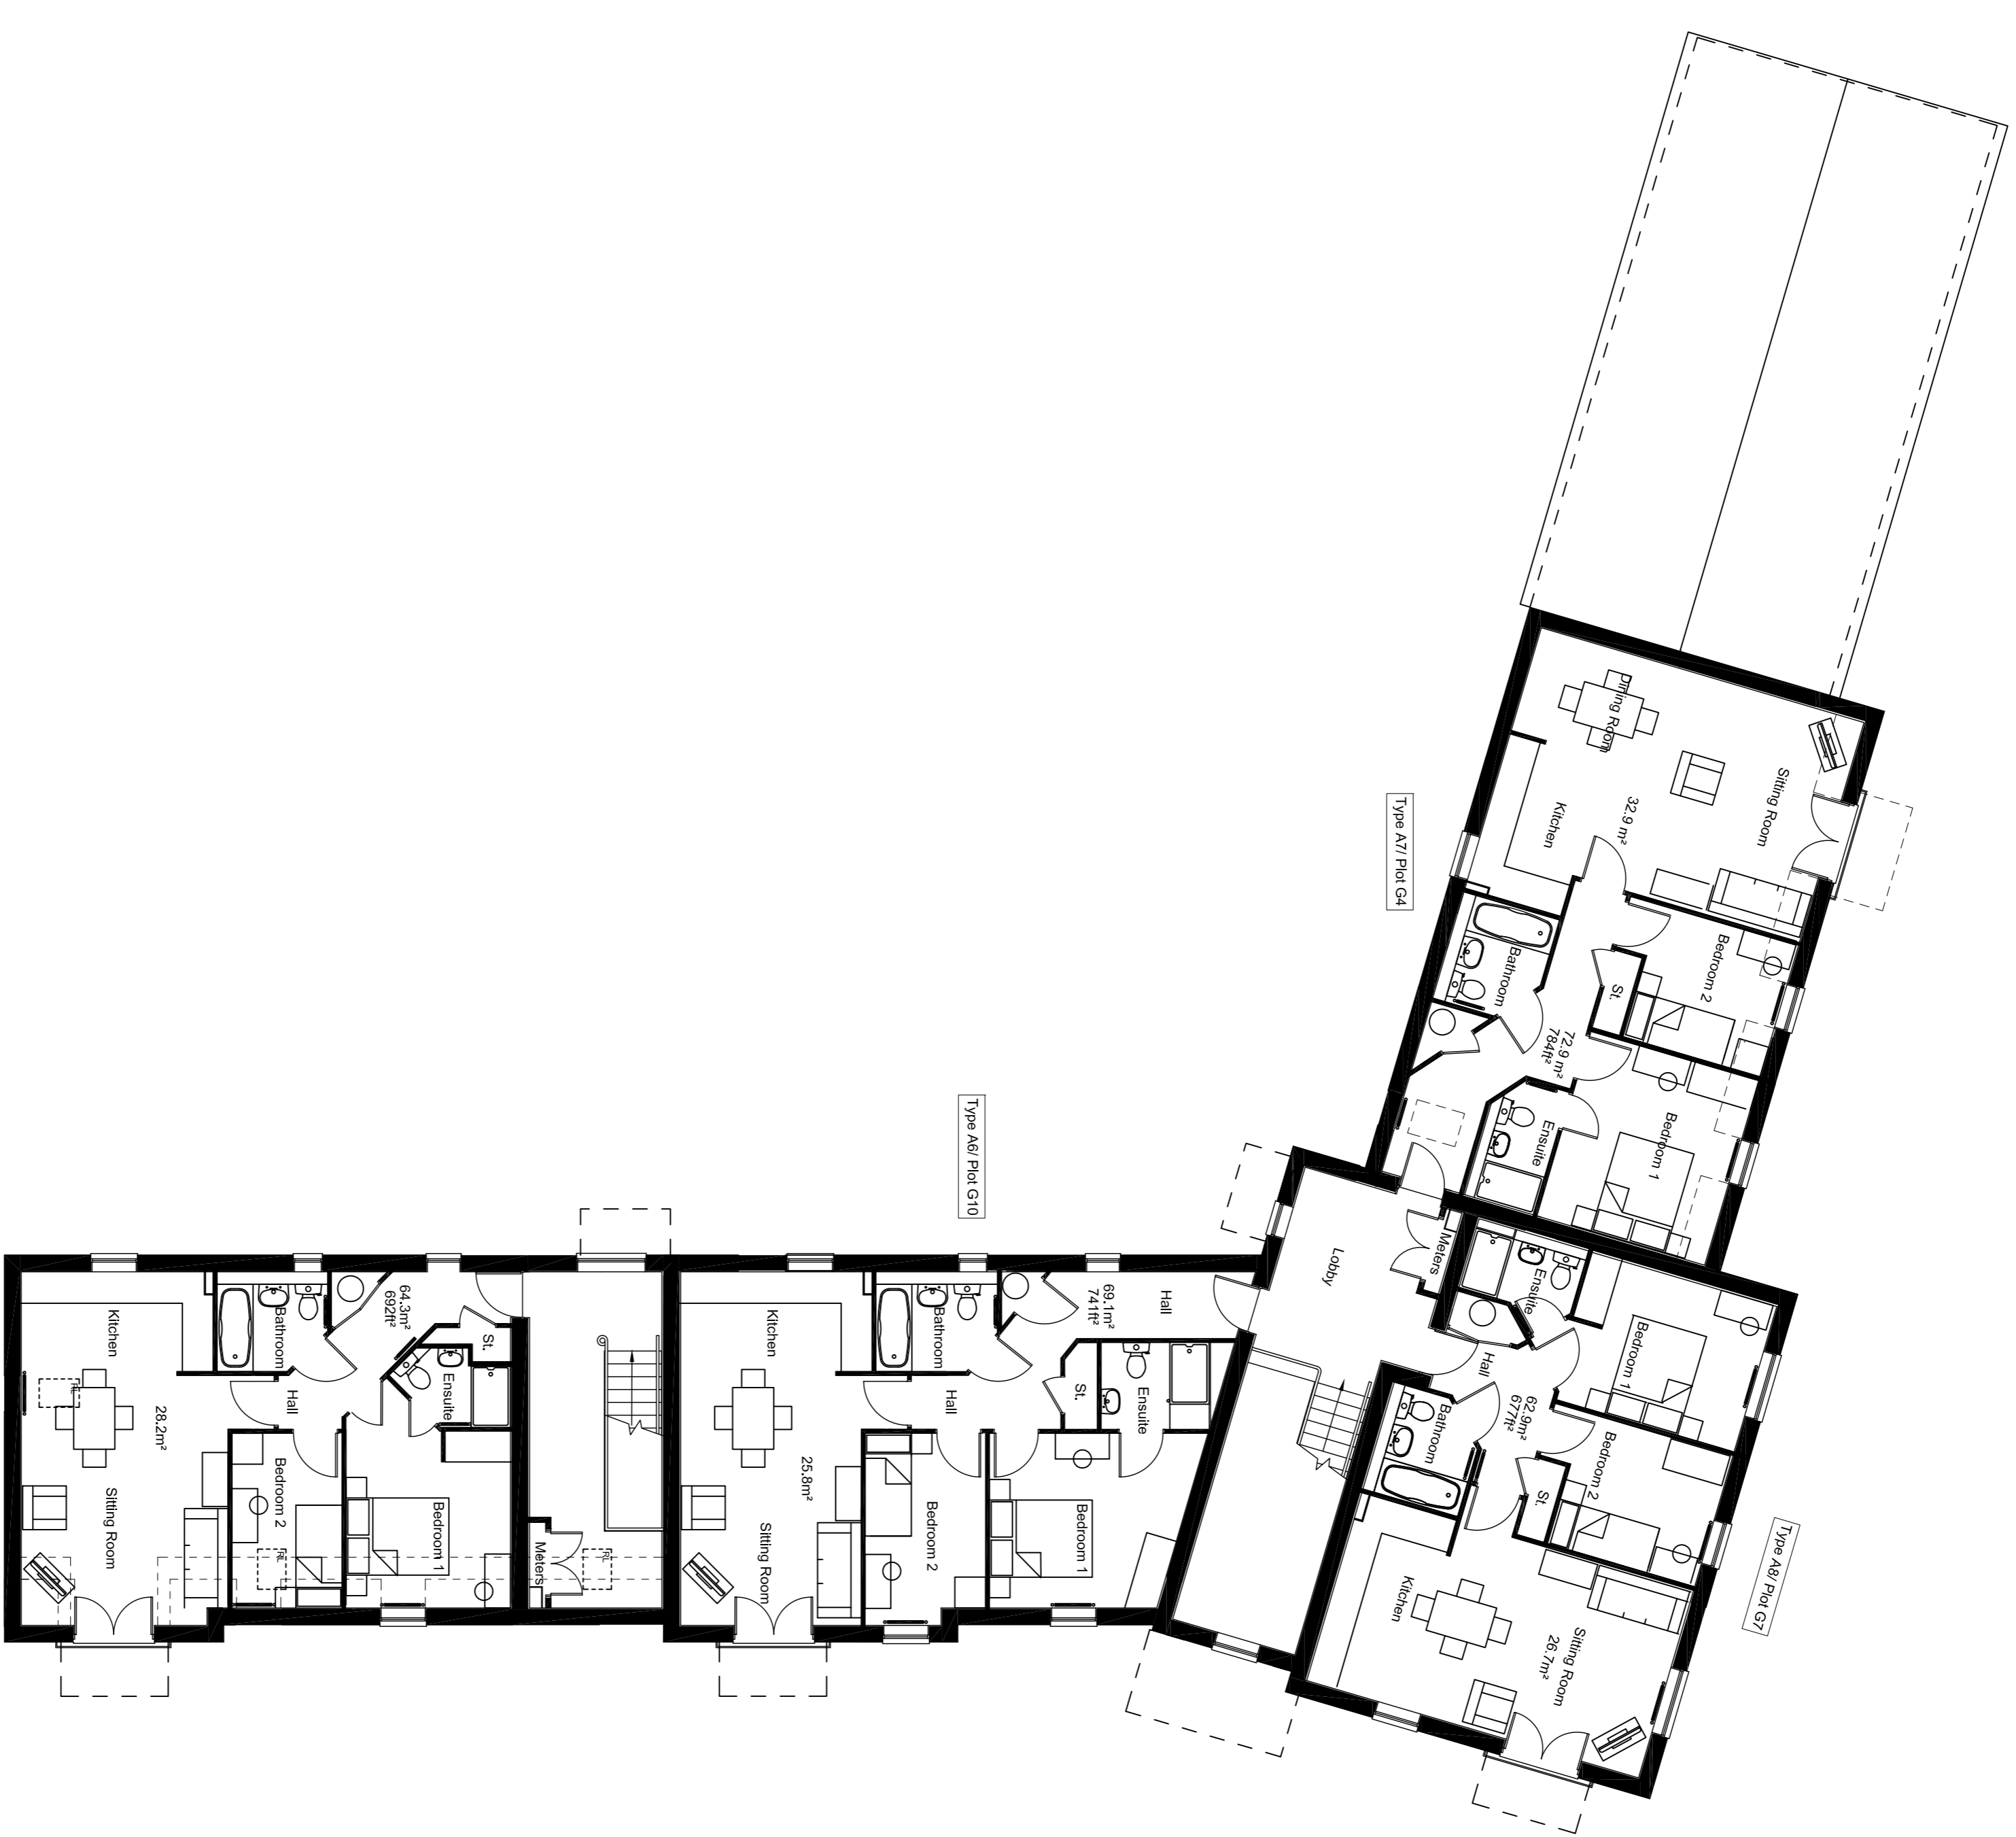

SECOND FLOOR PLAN

ROOF PLAN

C	21.10.15	Drawing revised in accordance LPA comments.	SKT	SKT
B	31.07.15	Drawing issued for planning.	SKT	SKT
A	22.06.15	Plans revised as detailed in accordance with client's comments.	DW	SKT
rev:	date:	comment(s):	name:	check:

ARCHITECTS.
URBAN DESIGNERS.
PLANNERS.
PROJECT MANAGERS.
WE ARE IDP.

status: **PLANNING**

client: **Barratt Homes**

job: **Montague Park, Phase 5 Re-plan**

title: **Apartment Block G - Plans Sheet 2**

drawn: **DB** date: **June 2015** scale: **@ 1:1,100**

job no: **C2481** dwg no: **APT G - 02 Rev C**

IDP GROUP 27 SPON STREET COVENTRY CV1 3BA
T: +44 (0)24 7652 7600 E: info@idpgroup.com
www.weareidp.com

This page is intentionally left blank