




01 EAST ELEVATION
103 1:200

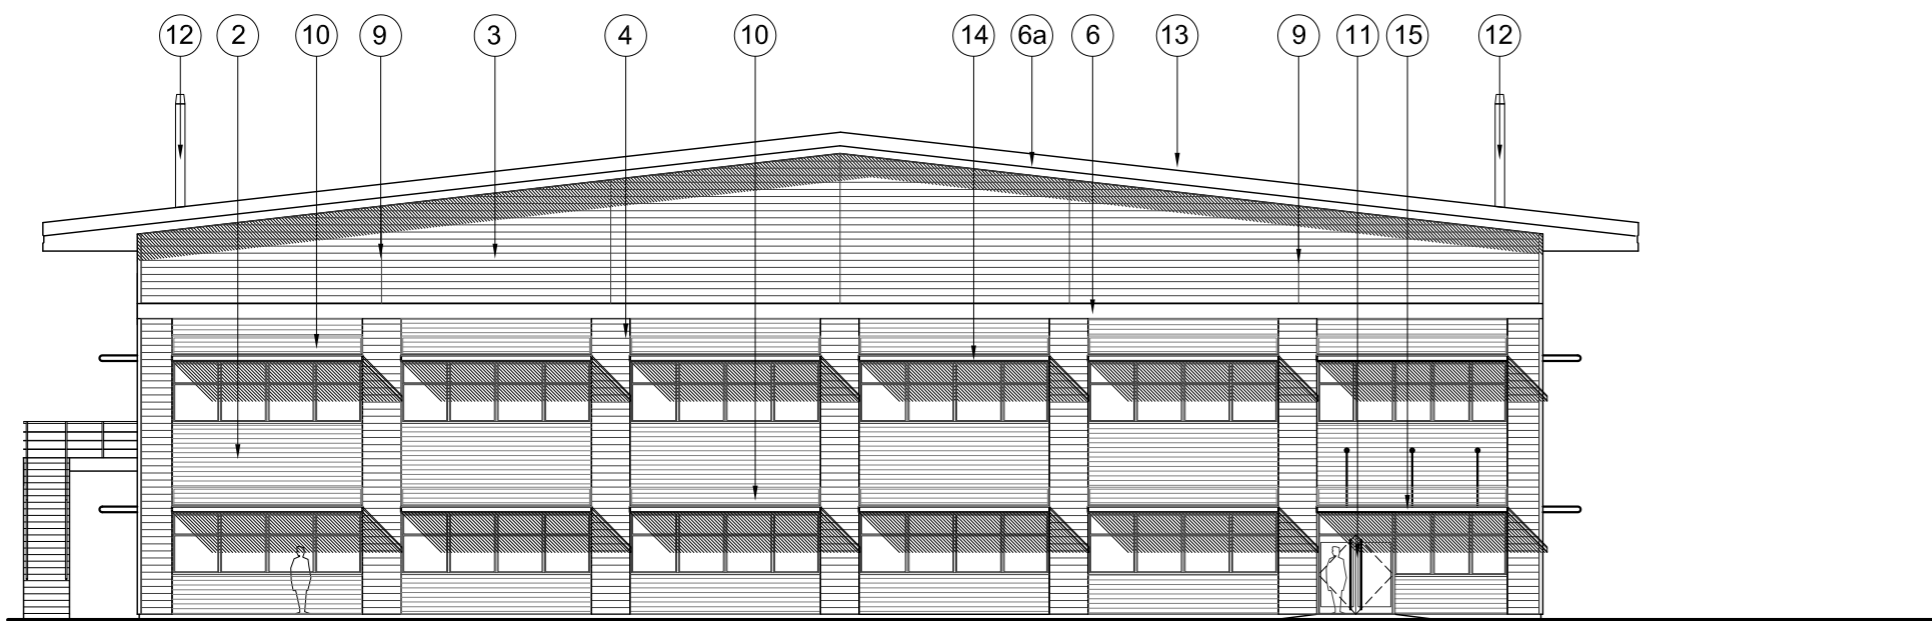

02 SOUTH ELEVATION
103 1:200

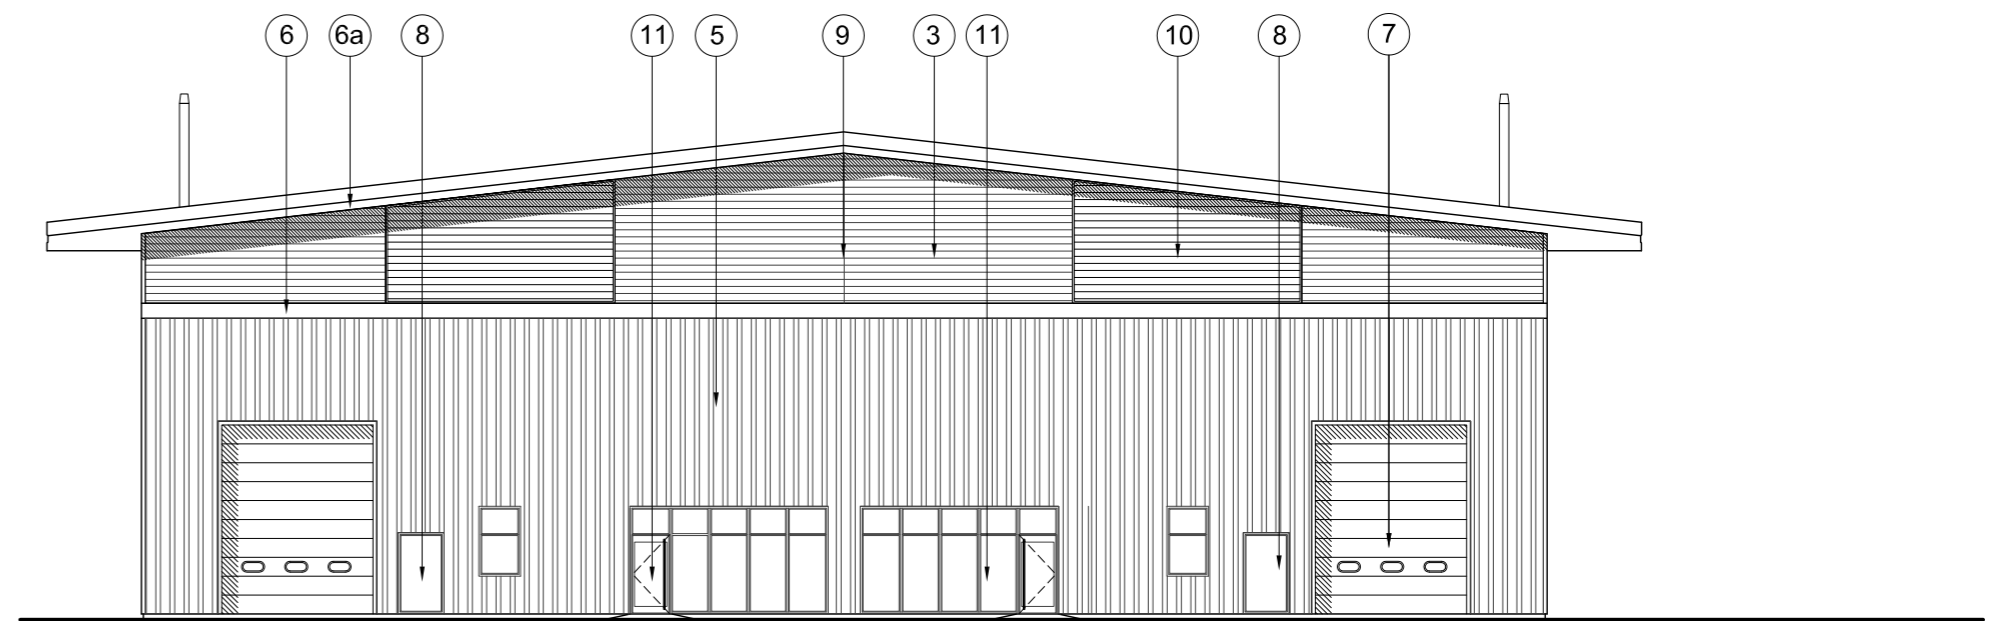

03 NORTH ELEVATION
103 1:200

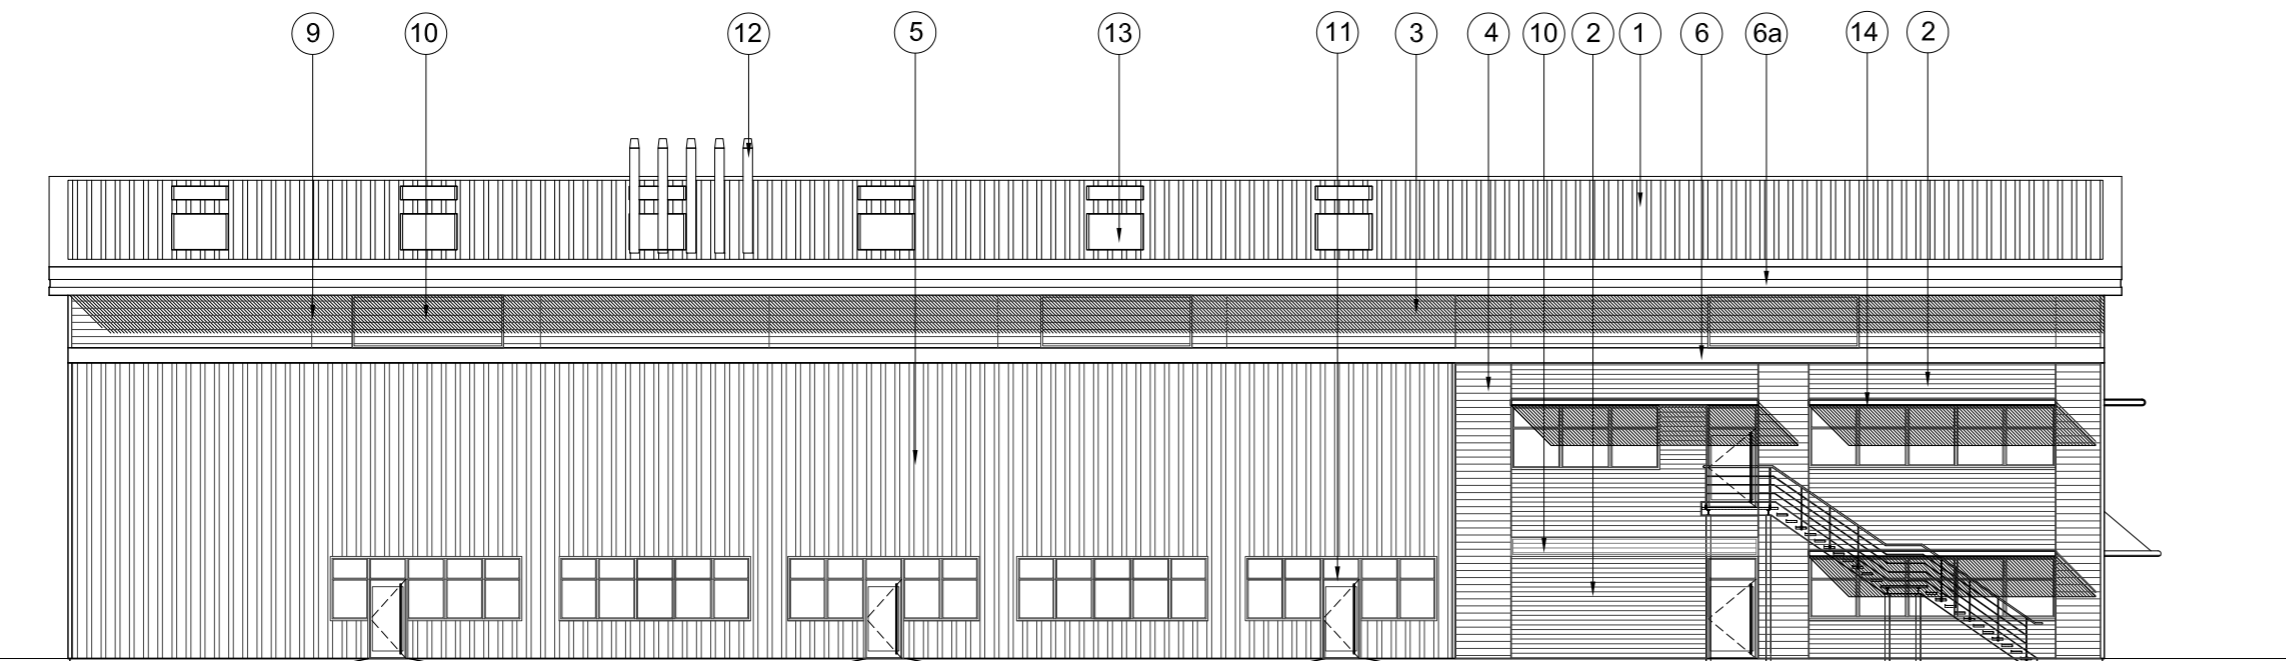

04 WEST ELEVATION
103 1:200

SCHEDULE OF EXTERNAL FACING MATERIALS

1 ROOF	FULLY INSULATED TRAPEZOIDAL ROOF SYSTEM COLOUR: HPS 200 ALBATROSS LIGHT GREY	8 PERSONNEL/ FIRE EXIT DOORS	PPC STEEL COLOUR: DARK METALLIC SILVER RAL 9007
2 WALL CLADDING 1	CA 15 910 WS WALL - HORIZONTAL TRAPEZOIDAL PROFILES METAL CLADDING. TATA COLORCOAT PRISMA COLOUR : GREY ALUMINIUM (RAL 9007)	9 JOINTS	RECESSED 100mm WIDE VERTICAL JOINTS COLOUR: ORION (DARK METALLIC SILVER)
3 WALL CLADDING 2	FULLY INSULATED SINUSOIDAL CLADDING PANELS LAID HORIZONTALLY COLOUR: METALLIC SILVER (RAL 9006)	10 LOUVRES	PPC TO MATCH ADJACENT CLADDING
4 WALL CLADDING 3	CA 15 910 WS WALL - HORIZONTAL TRAPEZOIDAL PROFILES METAL CLADDING. TATA COLORCOAT PRISMA COLOUR : ZEUS	11 CURTAIN WALLING / GLAZING & ENTRANCE DOORS	GREEN TINTED SUNCOOL TOUGHENED GLASS IN POLYESTER POWDER COATED ALUMINIUM CURTAIN WALLING SYSTEM COLOUR SILVER RAL 9007
5 WALL CLADDING 4	FULLY INSULATED TRAPEZOIDAL CLADDING PANELS LAID VERTICALLY COLOUR: METALLIC SILVER(RAL 9006)	12 EXTERNAL FLUES	5 x 250DIA FLUES 'GROUP' AND TO TERMINATE AT 1000mm ABOVE ROOF RIDGE LINE - TAPERED CONE DETAIL DESIGN FOR EACH DUCT TERMINAL.
6 HORIZONTAL FEATURE BAND	SECRET FIXED BULLNOSE FASCIA (PRESSED STEEL FASCIA & SOFFIT FINISH) , HPS 200 ULTRA COLOUR : ZEUS	13 ROOFLIGHTS	ROOFLIGHT SYSTEM TO COMPLY WITH APPROVED DOCUMENT L2
6a ROOF FASCIA	METALLIC SILVER (RAL 9006)	14 BRISE SOLEIL	POWDER COATED ALUMINIUM HORIZONTAL AEROFOIL FINIS COLOUR SILVER METALLIC RAL 9006
7 LOADING DOORS	STUCCO FINISHED ALUMINIUM	15 ENTRANCE CANOPY	LAMINATED GLAZED

NOTES:

SUBJECT TO STATUTORY CONSENTS
 BASED ON SURVEY BY GREENHATCH, REF: DRAWING NO.
 14924 PLOT 62-67 REV. 0, MARCH 2015
 BASED ON OS MAP REPRODUCED BY PERMISSION OF
 CONTROLLER OF HM STATIONARY OFFICE (c) CROWN
 COPYRIGHT
 COPYRIGHT RESERVED
 DO NOT USE ELECTRONIC VERSIONS OF THIS DRAWING
 TO DETERMINE DIMENSIONS UNLESS SPECIFICALLY
 AUTHORISED BY MICHAEL SPARKS ASSOCIATES
 IF USING AN ELECTRONIC VERSION OF THIS DRAWING
 FIGURED DIMENSIONS TAKE PRECEDENCE AND NOTIFY
 MICHAEL SPARKS ASSOCIATES OF ANY DISCREPANCIES



REV	DATE	NOTE	DRAW	CHK
B	10.08.2015	NORTH ELEVATION AMENDED	AL	SD
A	07.08.2015	INCREASED NUMBER OF LOUVER	AL	SD
-	04.08.2015	FIRST ISSUE	AL	SD
-	29.07.2015	DRAFT	AL	SD



CHARTERED ARCHITECTS
 11 PLATO PLACE
 STATIONS ROAD
 LONDON SW6 4TU
 TELEPHONE 020 7736 6162
 www.msa-architects.co.uk

TITLE
SUTTONS BUSINESS PARK, READING
 DRAWING
PLOT 62-67
2-STOREY ELEVATIONS
 CLIENT
STANDARD LIFE INVESTMENTS

DATE	SCALE	DRAWN
AUG 2015	1:200 @ A2	AL
STATUS	CHECKED	
PLANNING	SD	

DRAWING NUMBER
30693-PL-103B

This page is intentionally left blank