




03
106 EXTERNAL STORAGE PROPOSED SOUTH ELEVATION
1:100

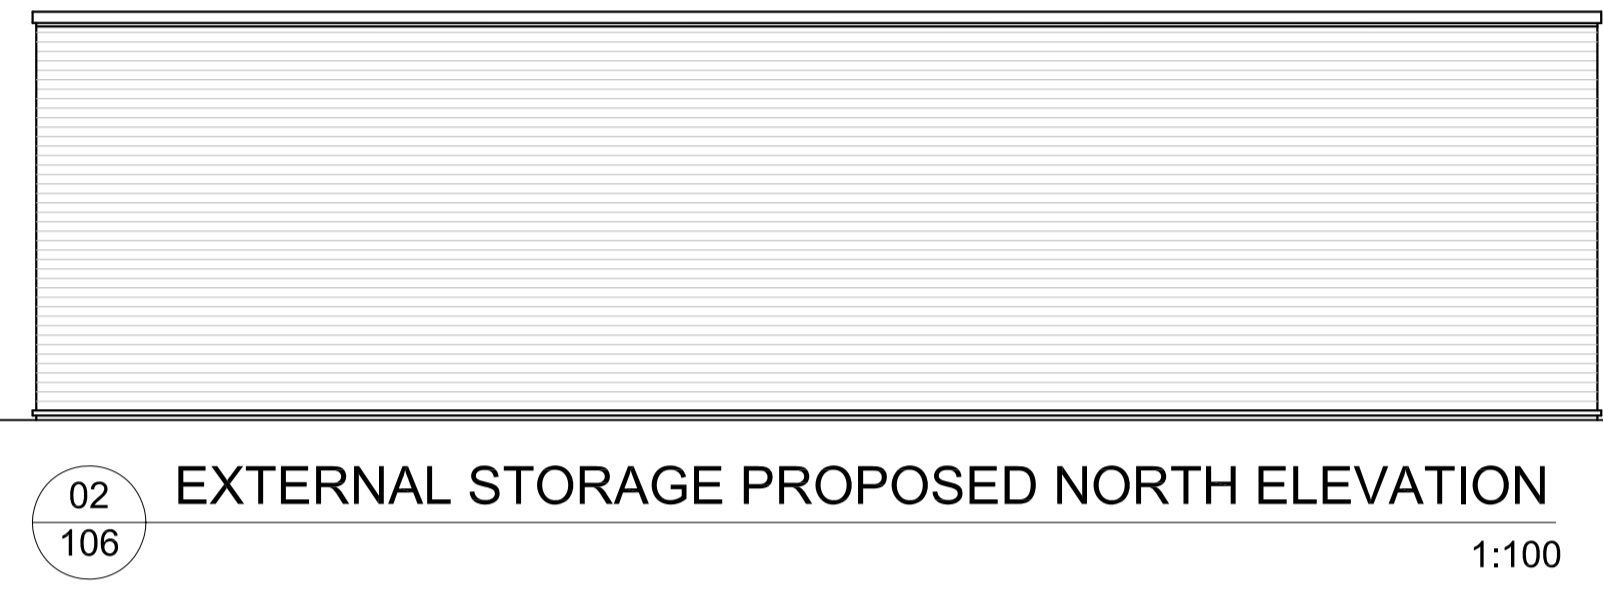


02
106 EXTERNAL STORAGE PROPOSED NORTH ELEVATION
1:100

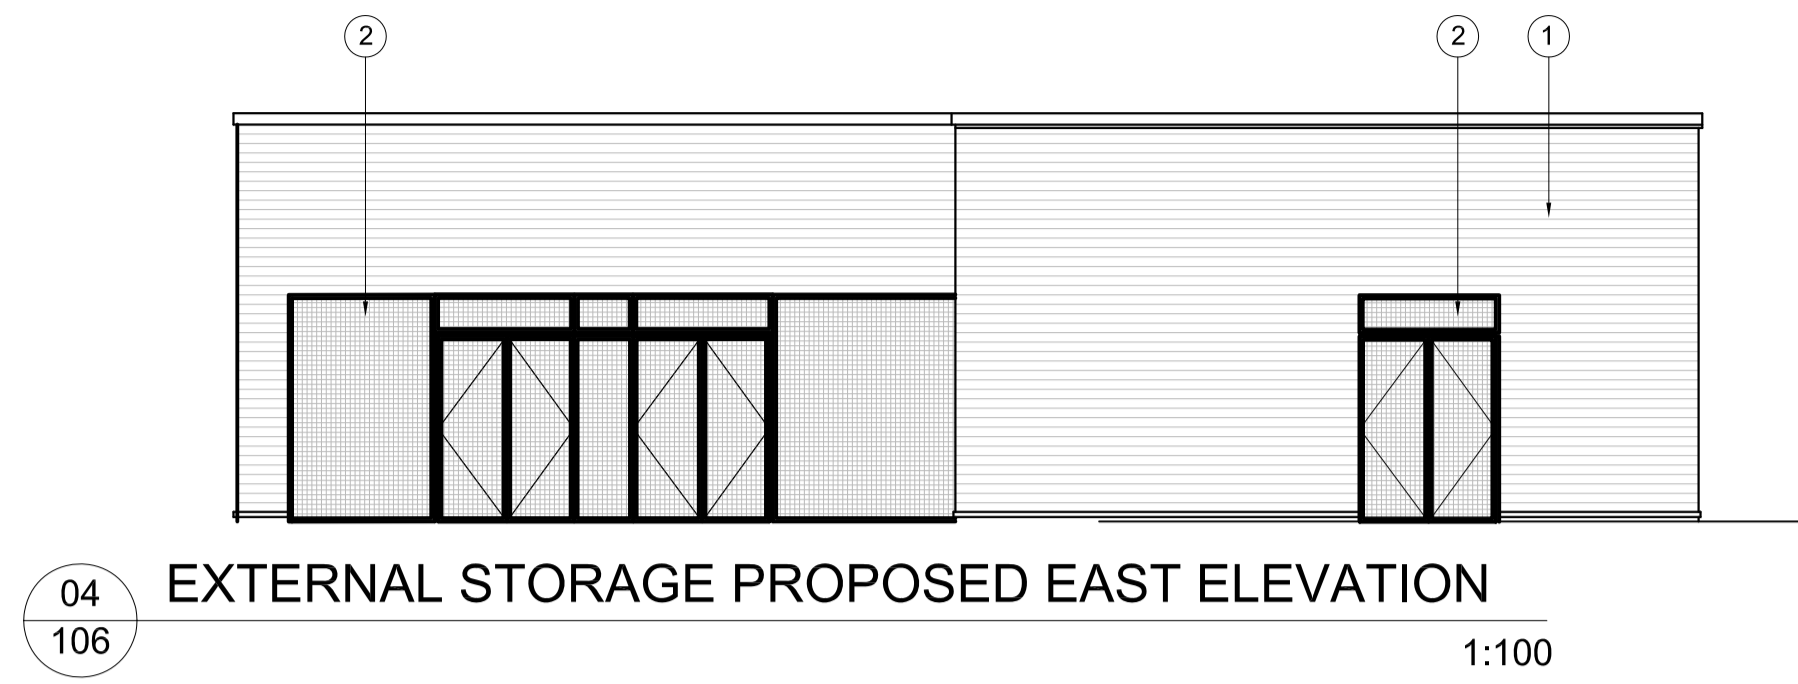


04
106 EXTERNAL STORAGE PROPOSED EAST ELEVATION
1:100

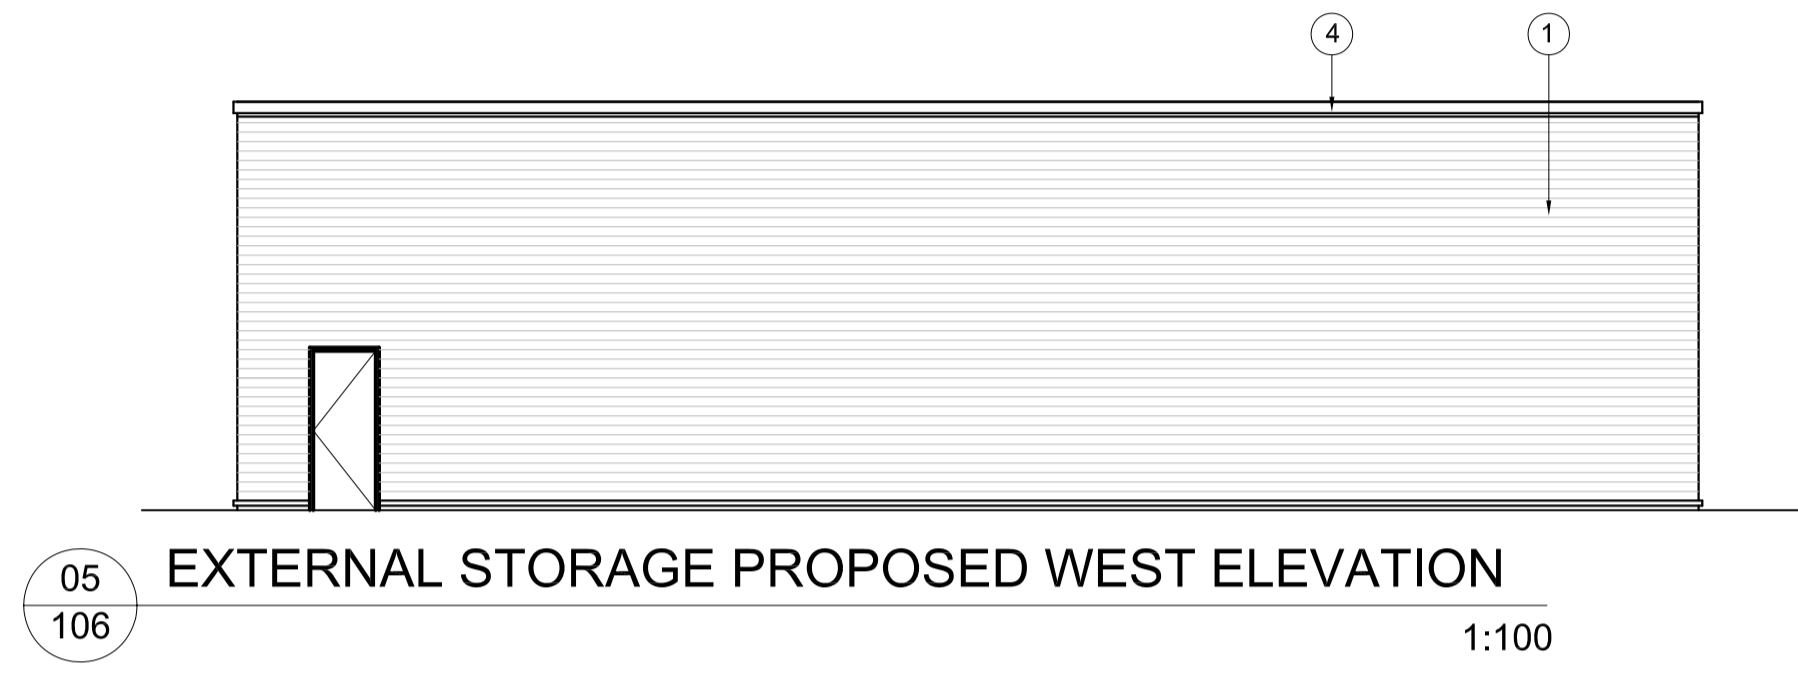

05
106 EXTERNAL STORAGE PROPOSED WEST ELEVATION
1:100

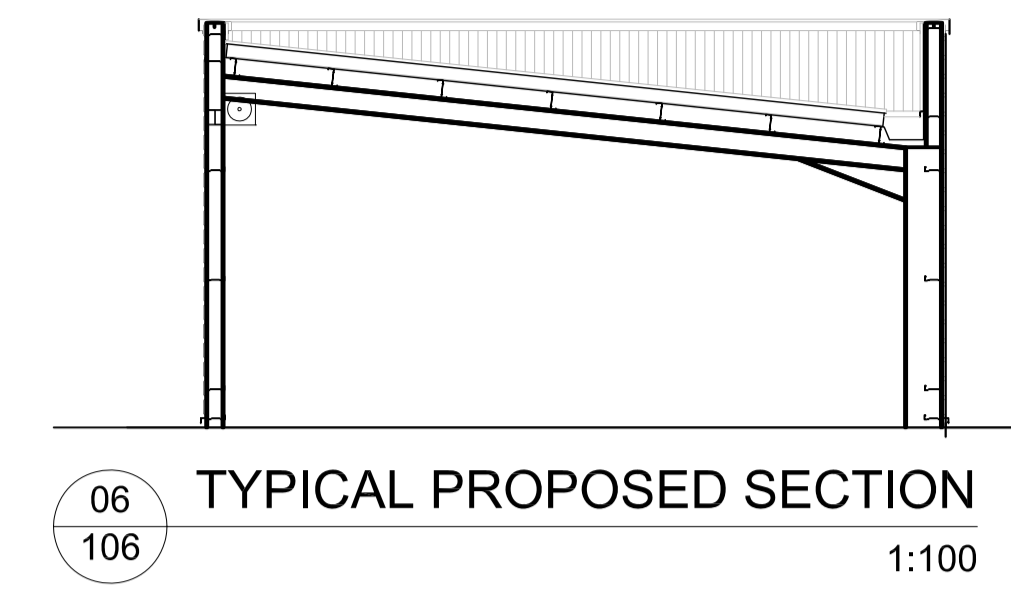

06
106 TYPICAL PROPOSED SECTION
1:100

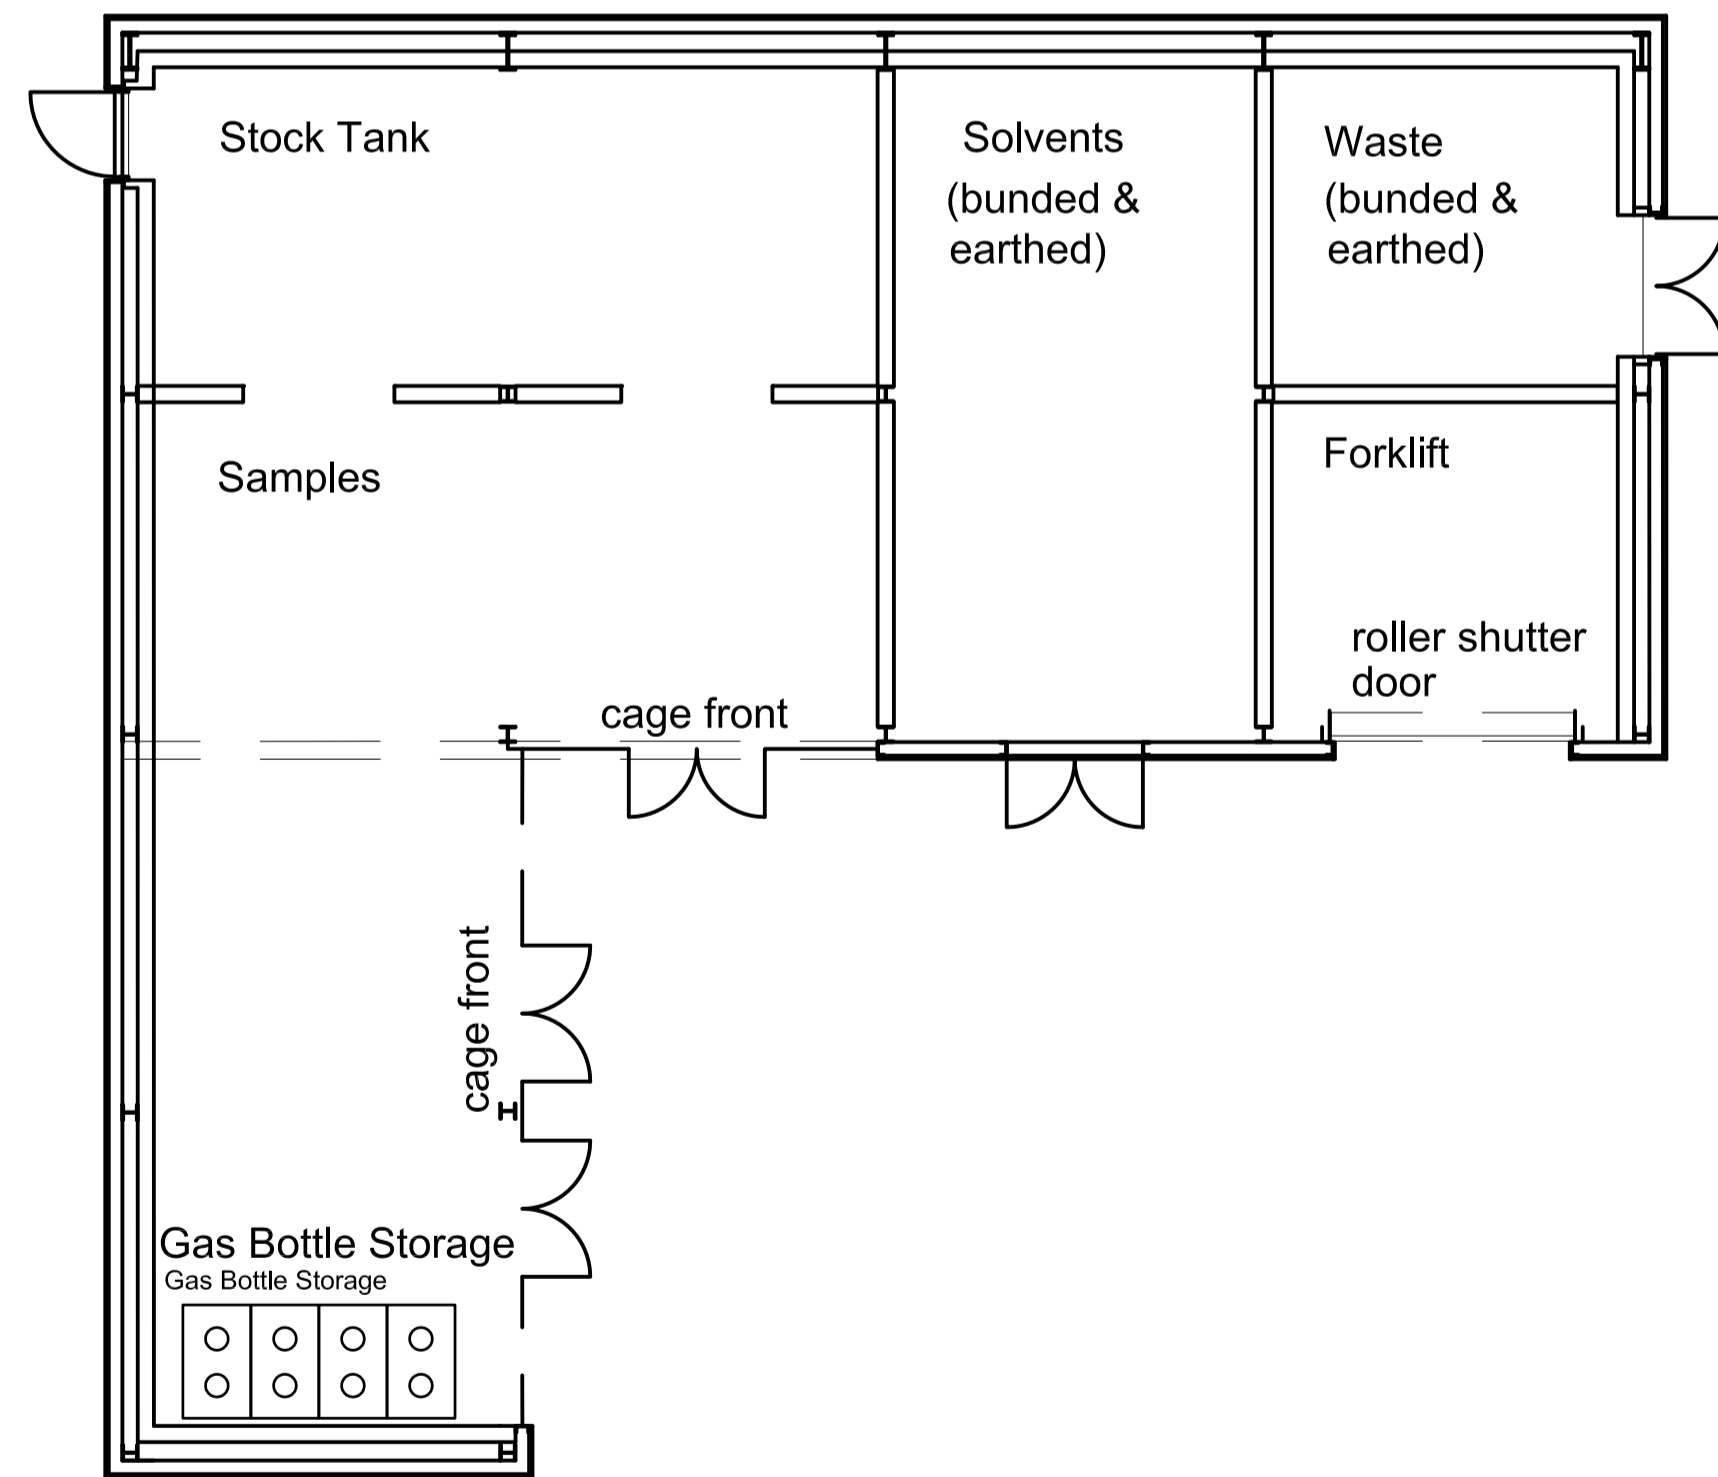

01
106 EXTERNAL STORAGE PROPOSED PLAN
1:100



09
106 CHEMICAL STORE SOUTH ELEVATION
1:100




10
106 CHEMICAL STORE EAST ELEVATION
1:100



08
106 CHEMICAL STORE NORTH ELEVATION
1:100



11
106 CHEMICAL STORE WEST ELEVATION
1:100

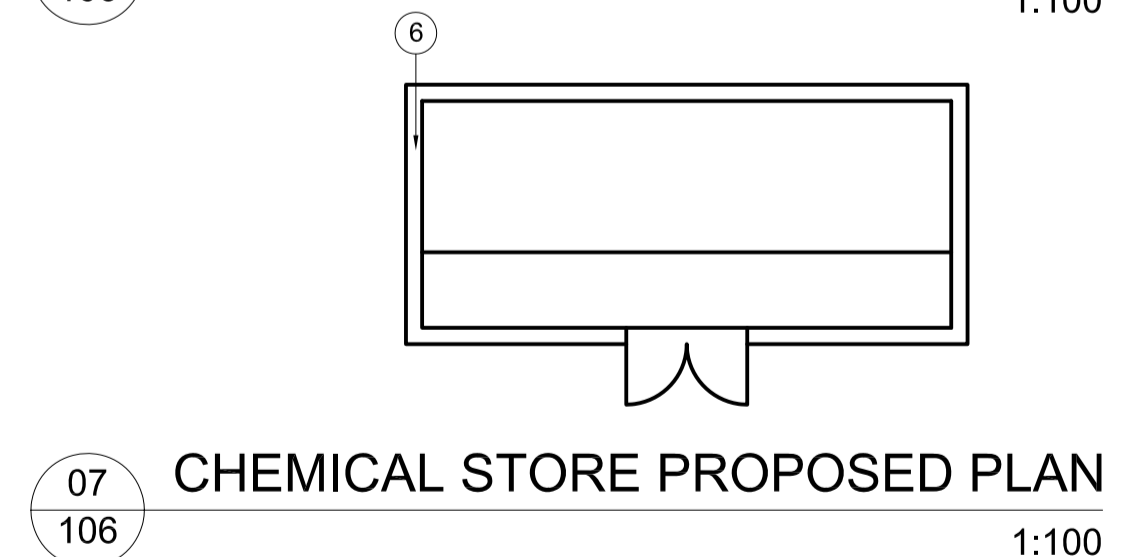


07
106 CHEMICAL STORE PROPOSED PLAN
1:100

NOTES:

SUBJECT TO STATUTORY CONSENTS
 BASED ON SURVEY BY GREEN-HATCH. REF: DRAWING NO. 14924 PLOT 62-67 REV. 0, MARCH 2015
 BASED ON OS MAP REPRODUCED BY PERMISSION OF CONTROLLER OF HM STATIONARY OFFICE (c) CROWN COPYRIGHT
 COPYRIGHT RESERVED


DO NOT USE ELECTRONIC VERSIONS OF THIS DRAWING TO DETERMINE DIMENSIONS UNLESS SPECIFICALLY AUTHORISED BY MICHAEL SPARKS ASSOCIATES
 IF USING AN ELECTRONIC VERSION OF THIS DRAWING FIGURED DIMENSIONS TAKE PRECEDENCE AND NOTIFY MICHAEL SPARKS ASSOCIATES OF ANY DISCREPANCIES

Based on drawing layouts by Monk Mansfield and Bulb

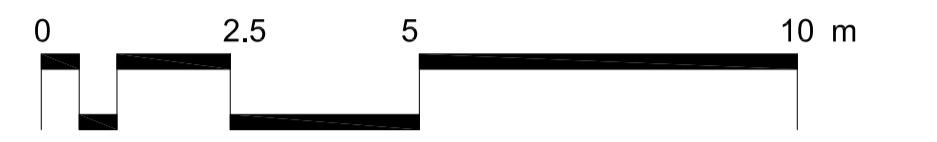

SCHEDULE OF EXTERNAL FACING MATERIALS

- 1 WALL CLADDING 1 PPC PROFILE METAL CLADDING TO MATCH MAIN BUILDING
- 2 DOORS 1 GALVANISED STEEL MESH CAGE DOORS
- 3 DOORS 2 ROLLER SHUTTER
- 4 PARAPET CAPPING
- 5 BLOCKWORK PPC PROFILE CLADDING TO MATCH MAIN BUILDING
- 6 BLOCKWORK 2 COURSE ENGINEERING BRICKWORK
- 7 VENT

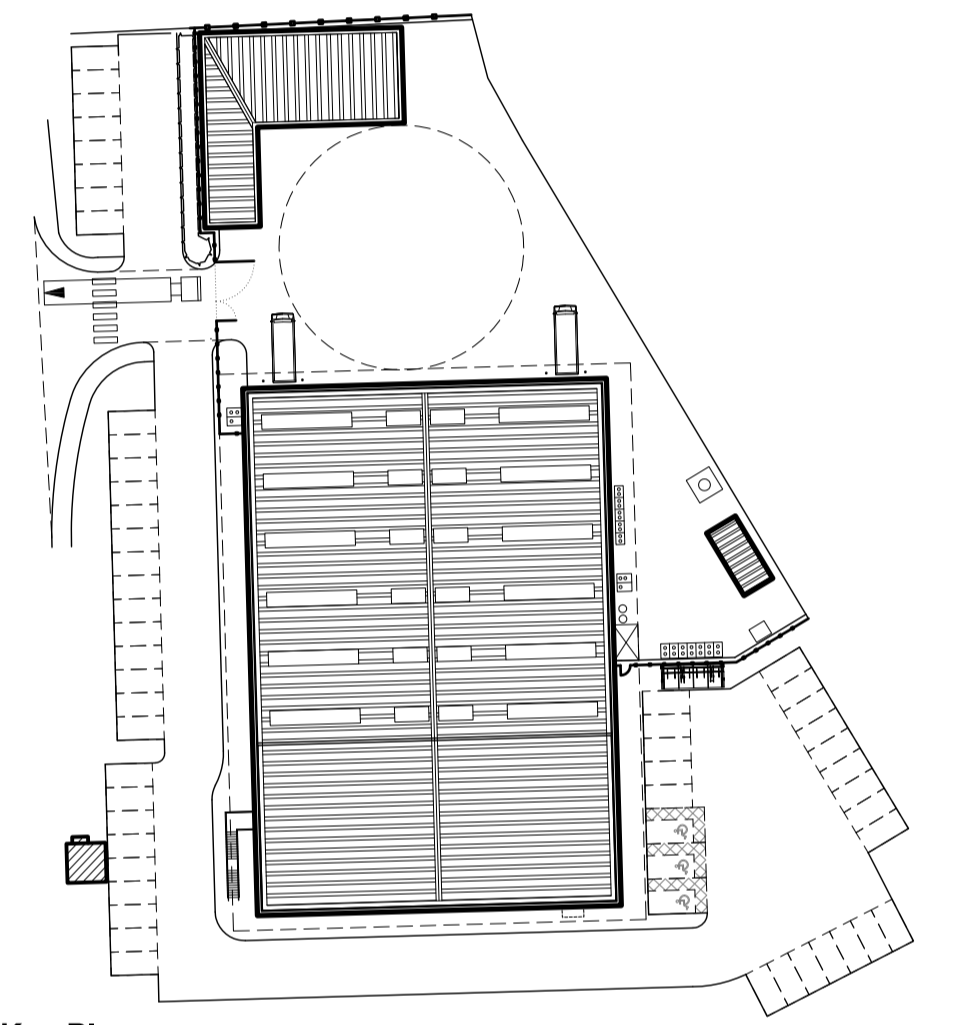

Key Plan:

REV	DATE	NOTE	AL	SD
		FIRST ISSUE	AL	SD

11 PLATO PLACE
ST. DUNSTON ROAD
LONDON SW6 4TU

TELEPHONE 020 7736 6162
www.msa-architects.co.uk

TITLE
SUTTONS BUSINESS PARK, READING

DRAWING
PLOT 62-67 External and Chemical Storage Plans and Elevations

CLIENT
STANDARD LIFE INVESTMENTS

DATE AUGUST 2015	SCALE 1:100 @ A1	DRAWN AL
STATUS PLANNING		CHECKED SD

DRAWING NUMBER
30693-PL-106

This page is intentionally left blank