


FIRST FLOOR

Flat 4
62.5m²

Flat 5
62.5m²

Flat 6
74.5m²

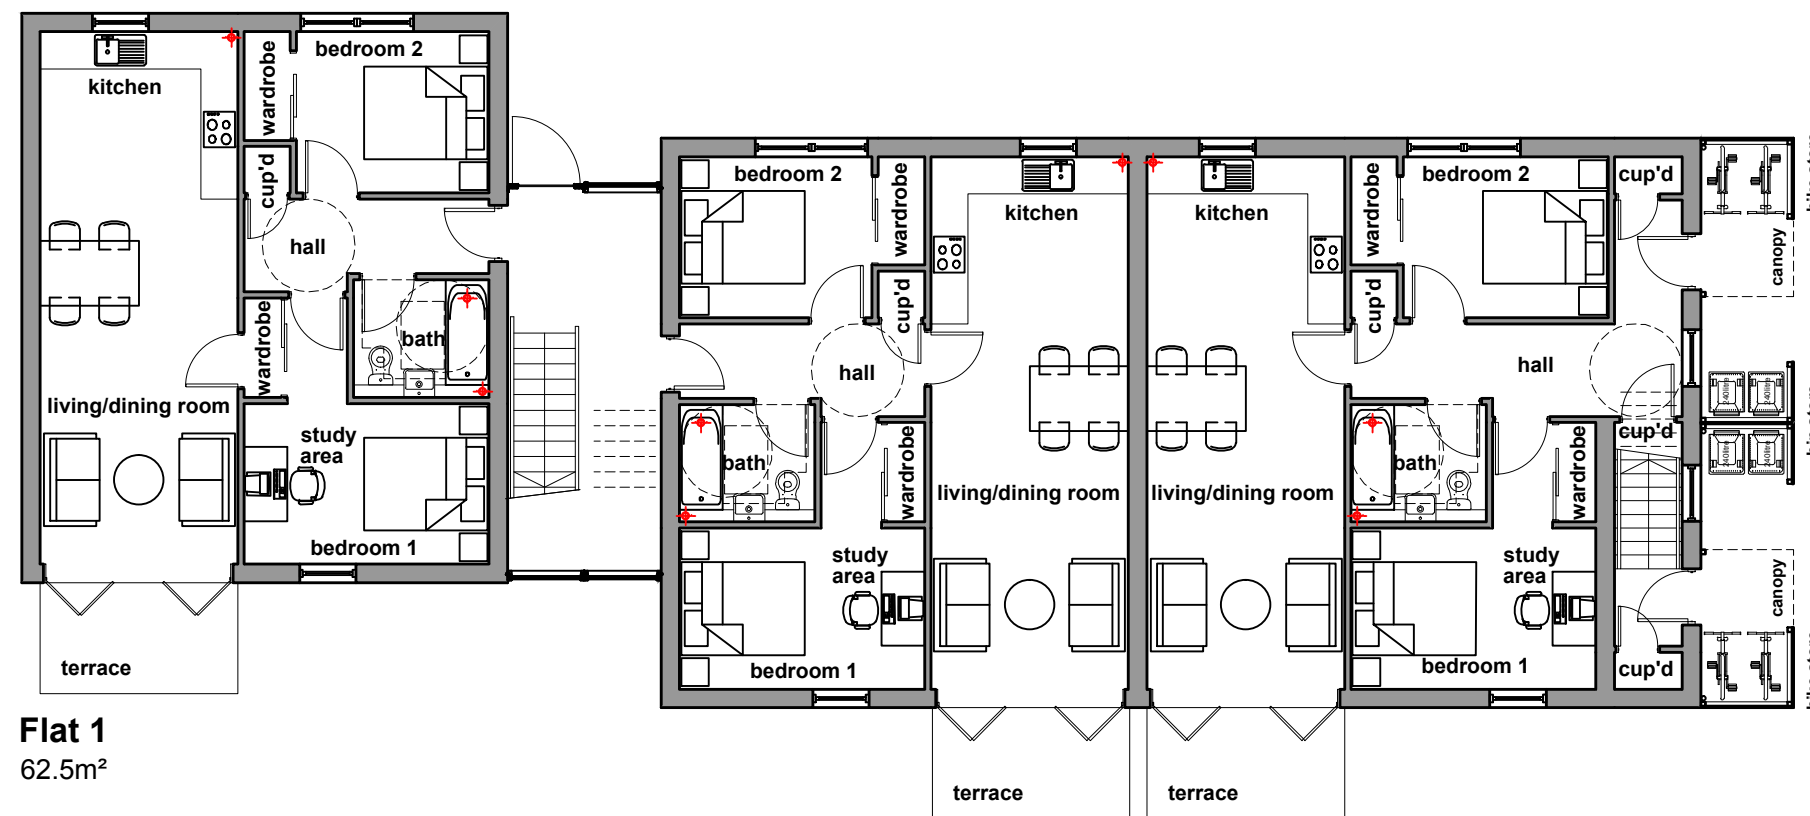

GROUND FLOOR

Flat 1
62.5m²

Flat 2
62.5m²

Flat 3
69.5m²

Revisions	
Job Title	PROPOSED RESIDENTIAL DEVELOPMENT
Location	NORTON ROAD WOKINGHAM
Drawing Title	BLOCK A - FLATS FLOOR PLANS
Date	05/06/15
Scale	1:125 at A3
ALL DIMENSIONS TO BE CHECKED ON SITE. DO NOT SCALE COPYRIGHT & INTELLECTUAL PROPERTY RIGHTS REMAIN WITH LANGLEY HALL ASSOCIATES LTD	
LHA Royal Station Court, Twyford Reading, Berkshire, RG10 9NF Tel: 0118 932 0980 Fax: 0118 932 0981 e-mail: architecture@lha.co.uk	
Dwg no.	3765-PL-110

This page is intentionally left blank