


FIRST FLOOR

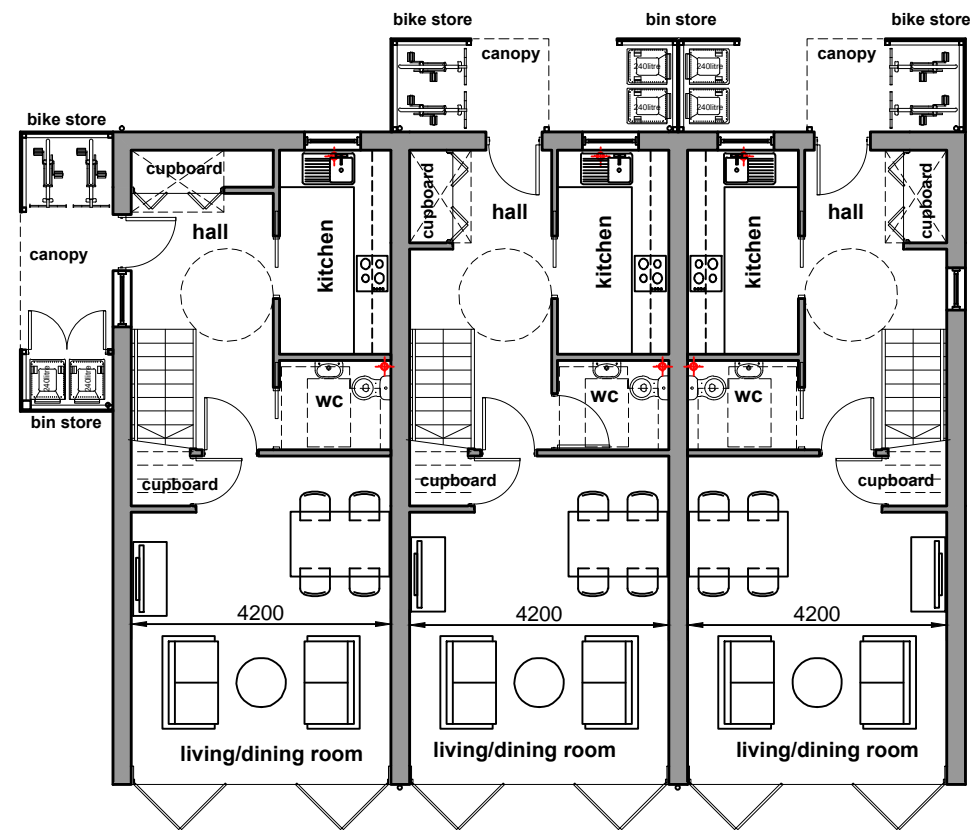

GROUND FLOOR

187

House 1
89.0m²

House 2
83.6m²

House 3
83.6m²

Revisions

Job Title
PROPOSED RESIDENTIAL DEVELOPMENT

Location
**NORTON ROAD
WOKINGHAM**

Drawing Title
**BLOCK B
FLOOR PLANS**

Date: 05/06/15 Drawn

Scale: 1:125 at A3 Checked

ALL DIMENSIONS TO BE CHECKED ON SITE. DO NOT SCALE
COPYRIGHT & INTELLECTUAL PROPERTY RIGHTS REMAIN WITH LANGLEY HALL ASSOCIATES LTD

LHA Royal Station Court, Twyford
Reading, Berkshire, RG10 9NF
Tel: 0118 932 0980 Fax: 0118 932 0981
e-mail: architecture@lha.co.uk

Dwg no. **3765-PL-115** Revision

This page is intentionally left blank