



Notes

All dimensions and levels on site are to be checked prior to commencement of work.

This drawing is the copyright of **The Edwards Irish Partnership LLP**

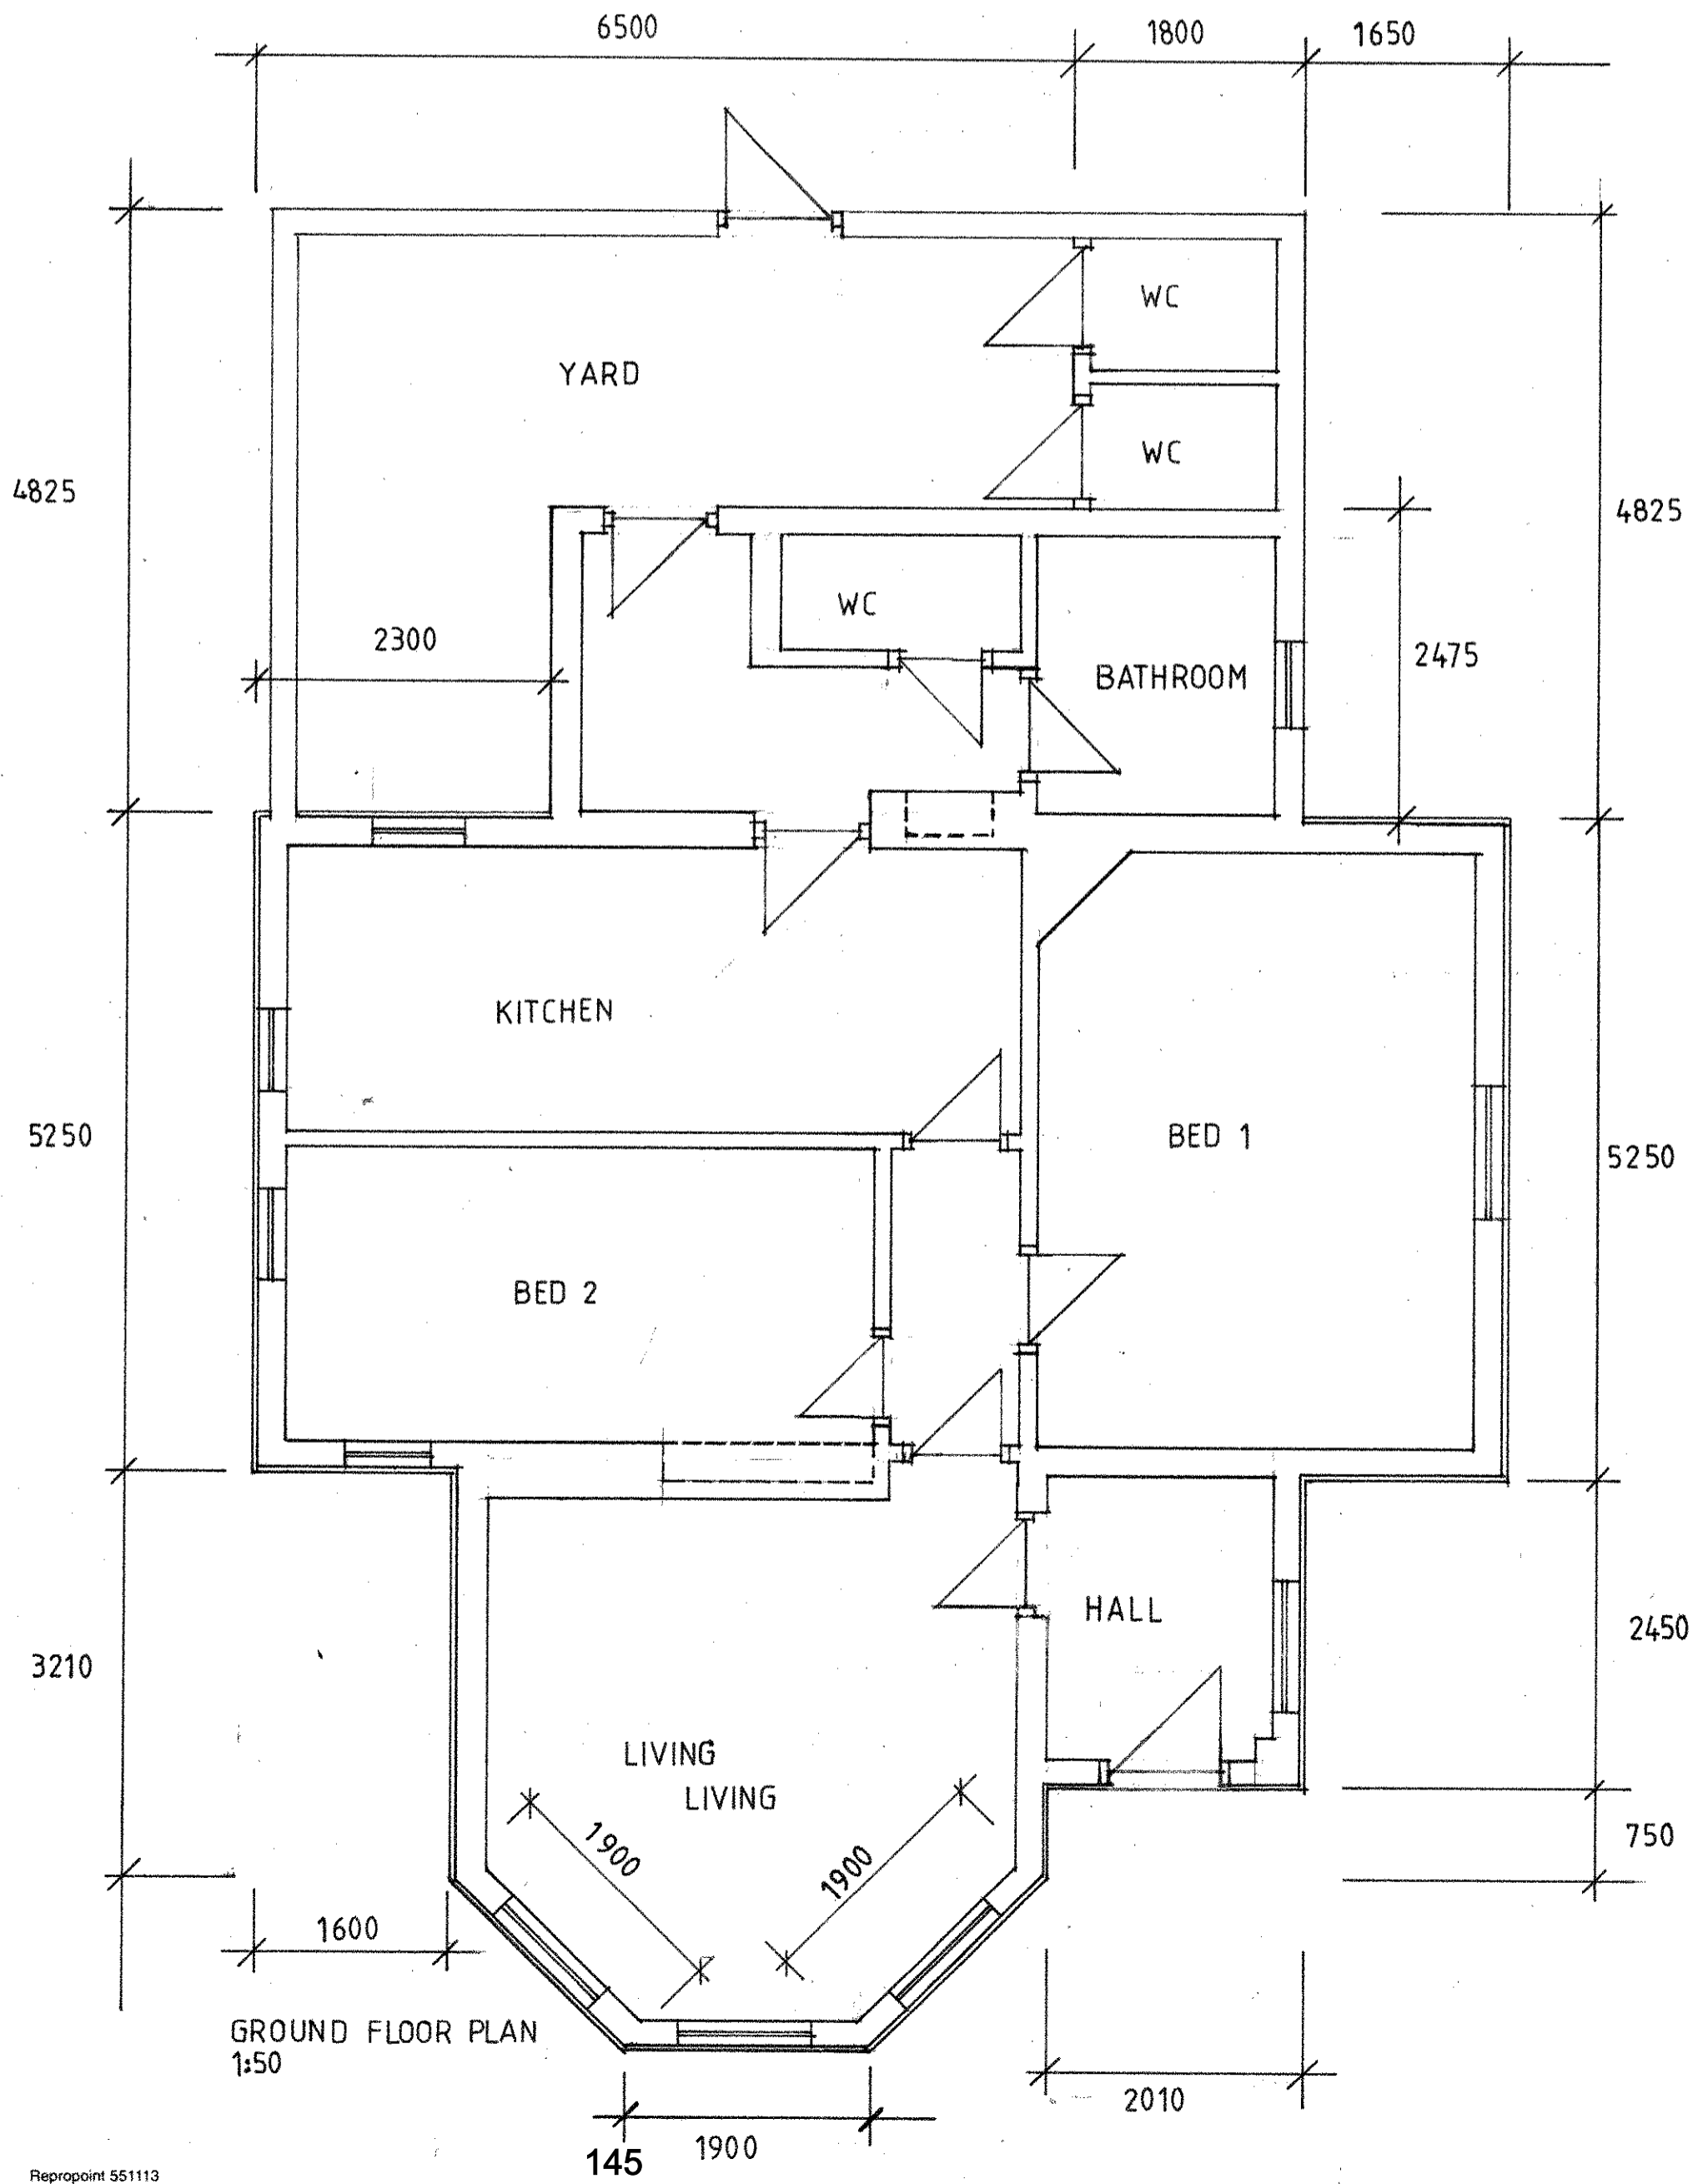

GROUND FLOOR PLAN
1:50

 

SCALE 1:50

REV A PLANNING ISSUE 07/2015

Project	THE LODGE NORTH COURT THE RIDGES FINCHAMPSTEAD
Client	REBECCA STEAD

Drawing
ORIGINAL FLOOR PLAN

Scale	Date
1:50 at A2 size	22/05/2015



The Edwards Irish Partnership LLP
Architects & Surveyors
Suite 8, Market House, 19-21 Market Place, Wokingham, Berks. RG40 1AP
Tel: 0118-989-4403 Fax: 0118-989-4383
E-mail: email@edwardsirish.com

Job RSE Dwg. 01A

This page is intentionally left blank