



Notes

All dimensions and levels on site are to be checked prior to commencement of work.

This drawing is the copyright of **The Edwards Irish Partnership LLP**

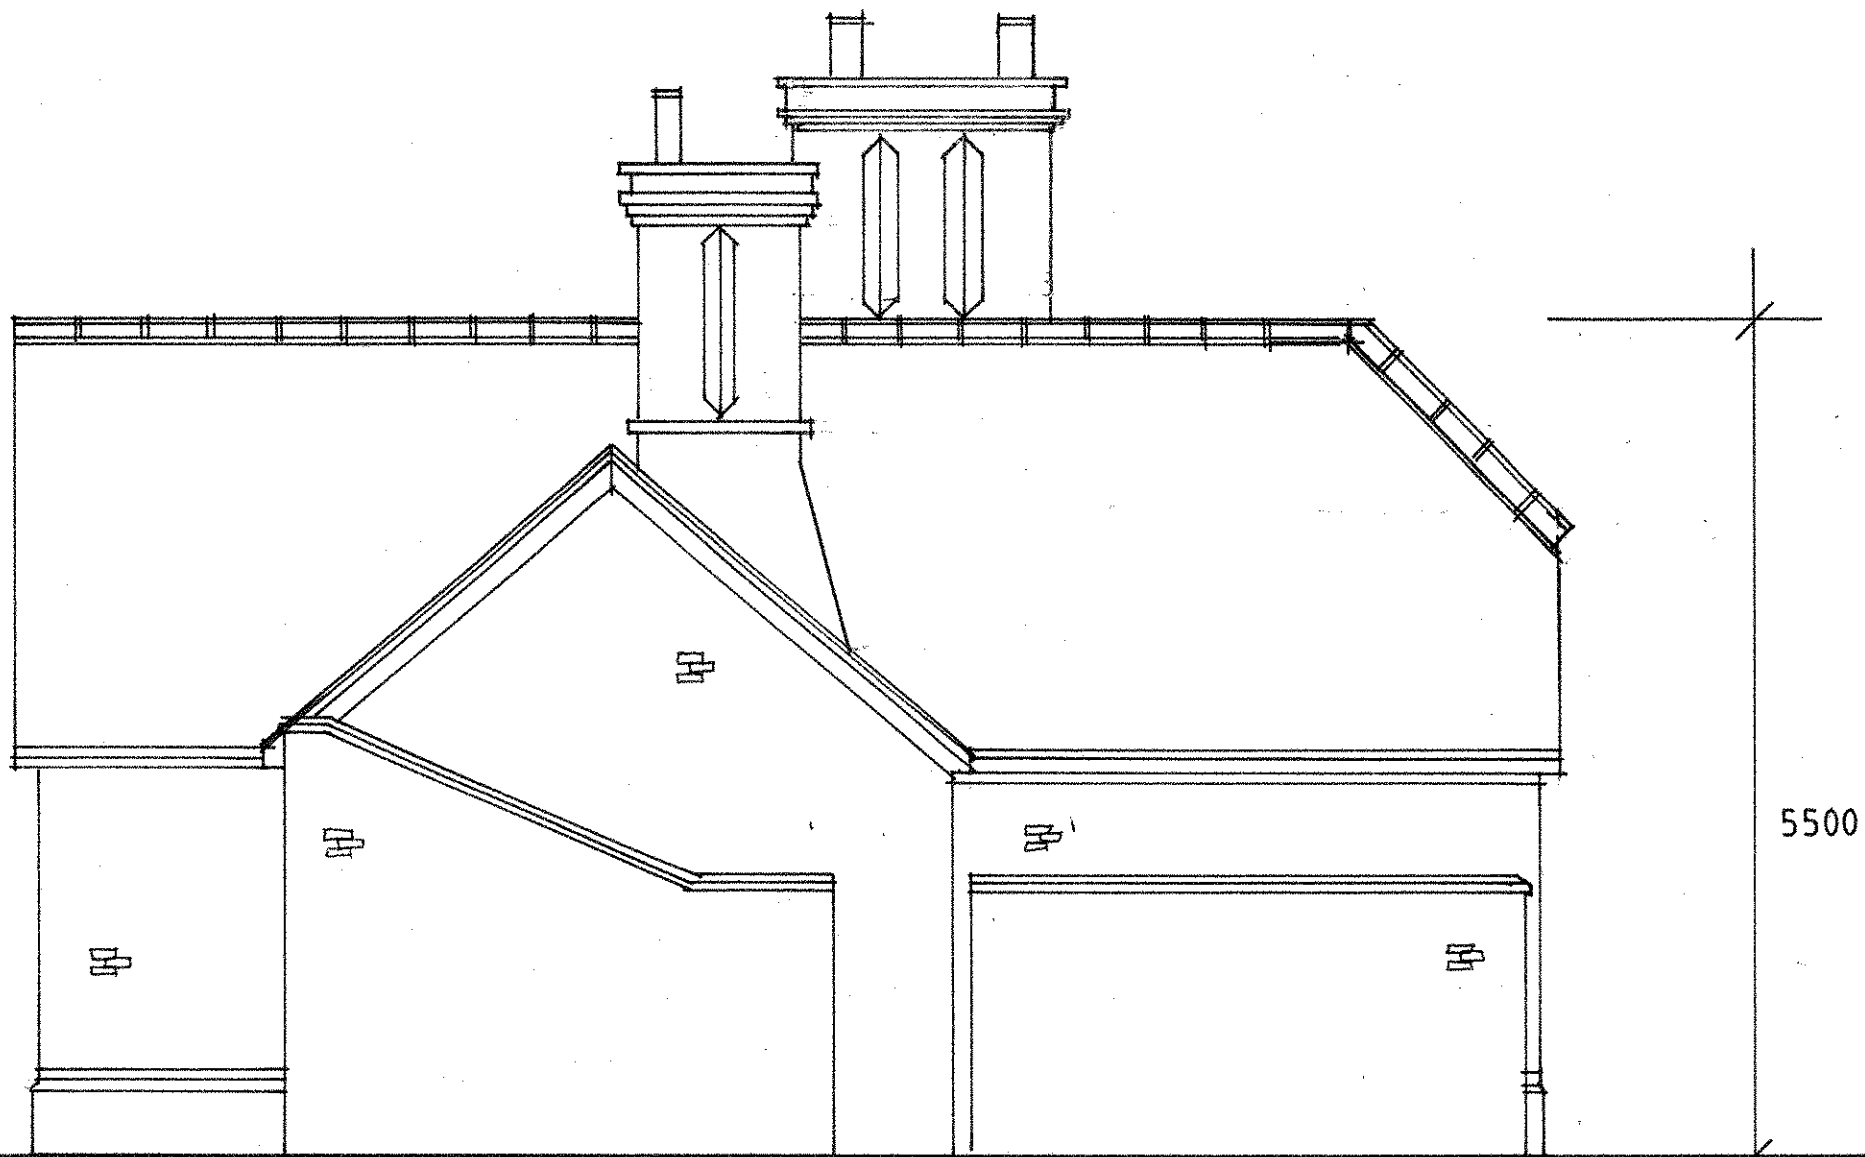


REAR ELEVATION

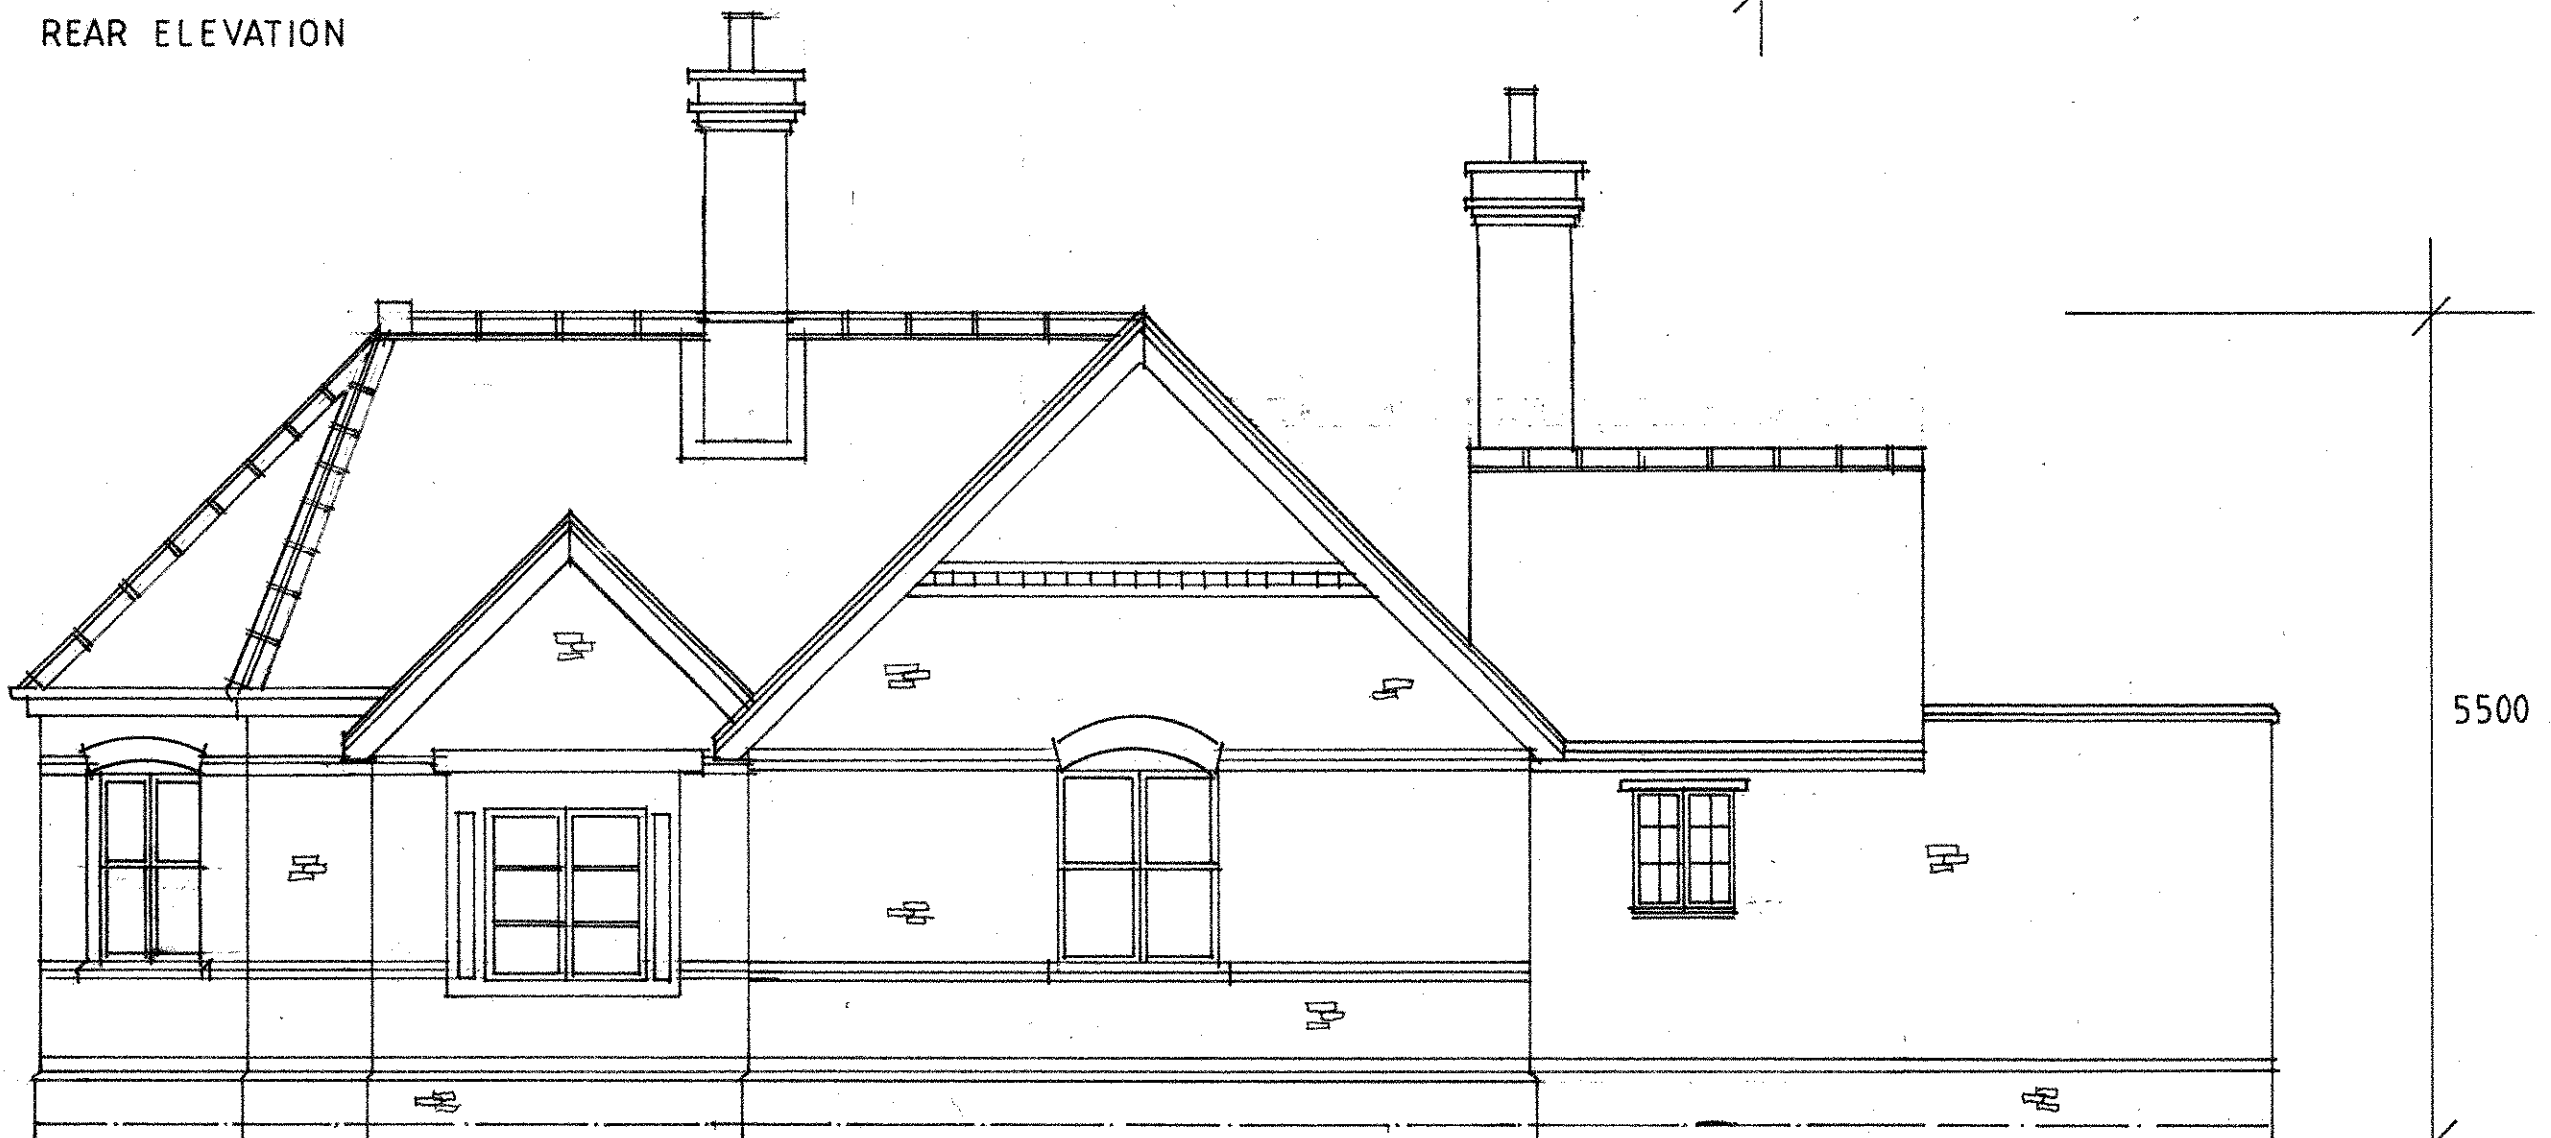

SIDE ELEVATION

REV B PLANNING ISSUE 07/2015

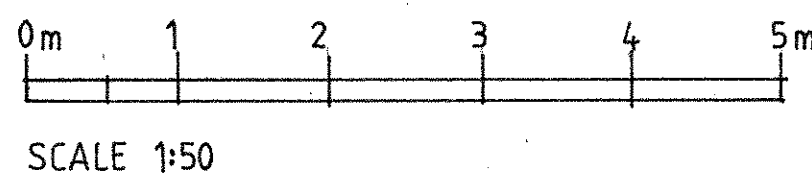

SCALE 1:50

Project
**THE LODGE
 NORTH COURT
 THE RIDGES
 FINCHAMPSTEAD**

Client
REBECCA STEAD

Drawing
**ORIGINAL ELEVATIONS
 SOUTH AND EAST**

Scale
1:50 at A2 size

Date
22/05/2015



**The Edwards Irish Partnership LLP
 Architects & Surveyors**

Suite 8, Market House, 19-21 Market Place, Wokingham, Berks. RG40 1AP
 Tel: 0118-989-4403 Fax: 0118-989-4383
 E-mail: email@edwardsirish.com

Job RSE Dwg. 02 B

This page is intentionally left blank