


For existing trees refer to Arboricultural plan and assessment

No works in this area so trees to rear of site are not impacted.

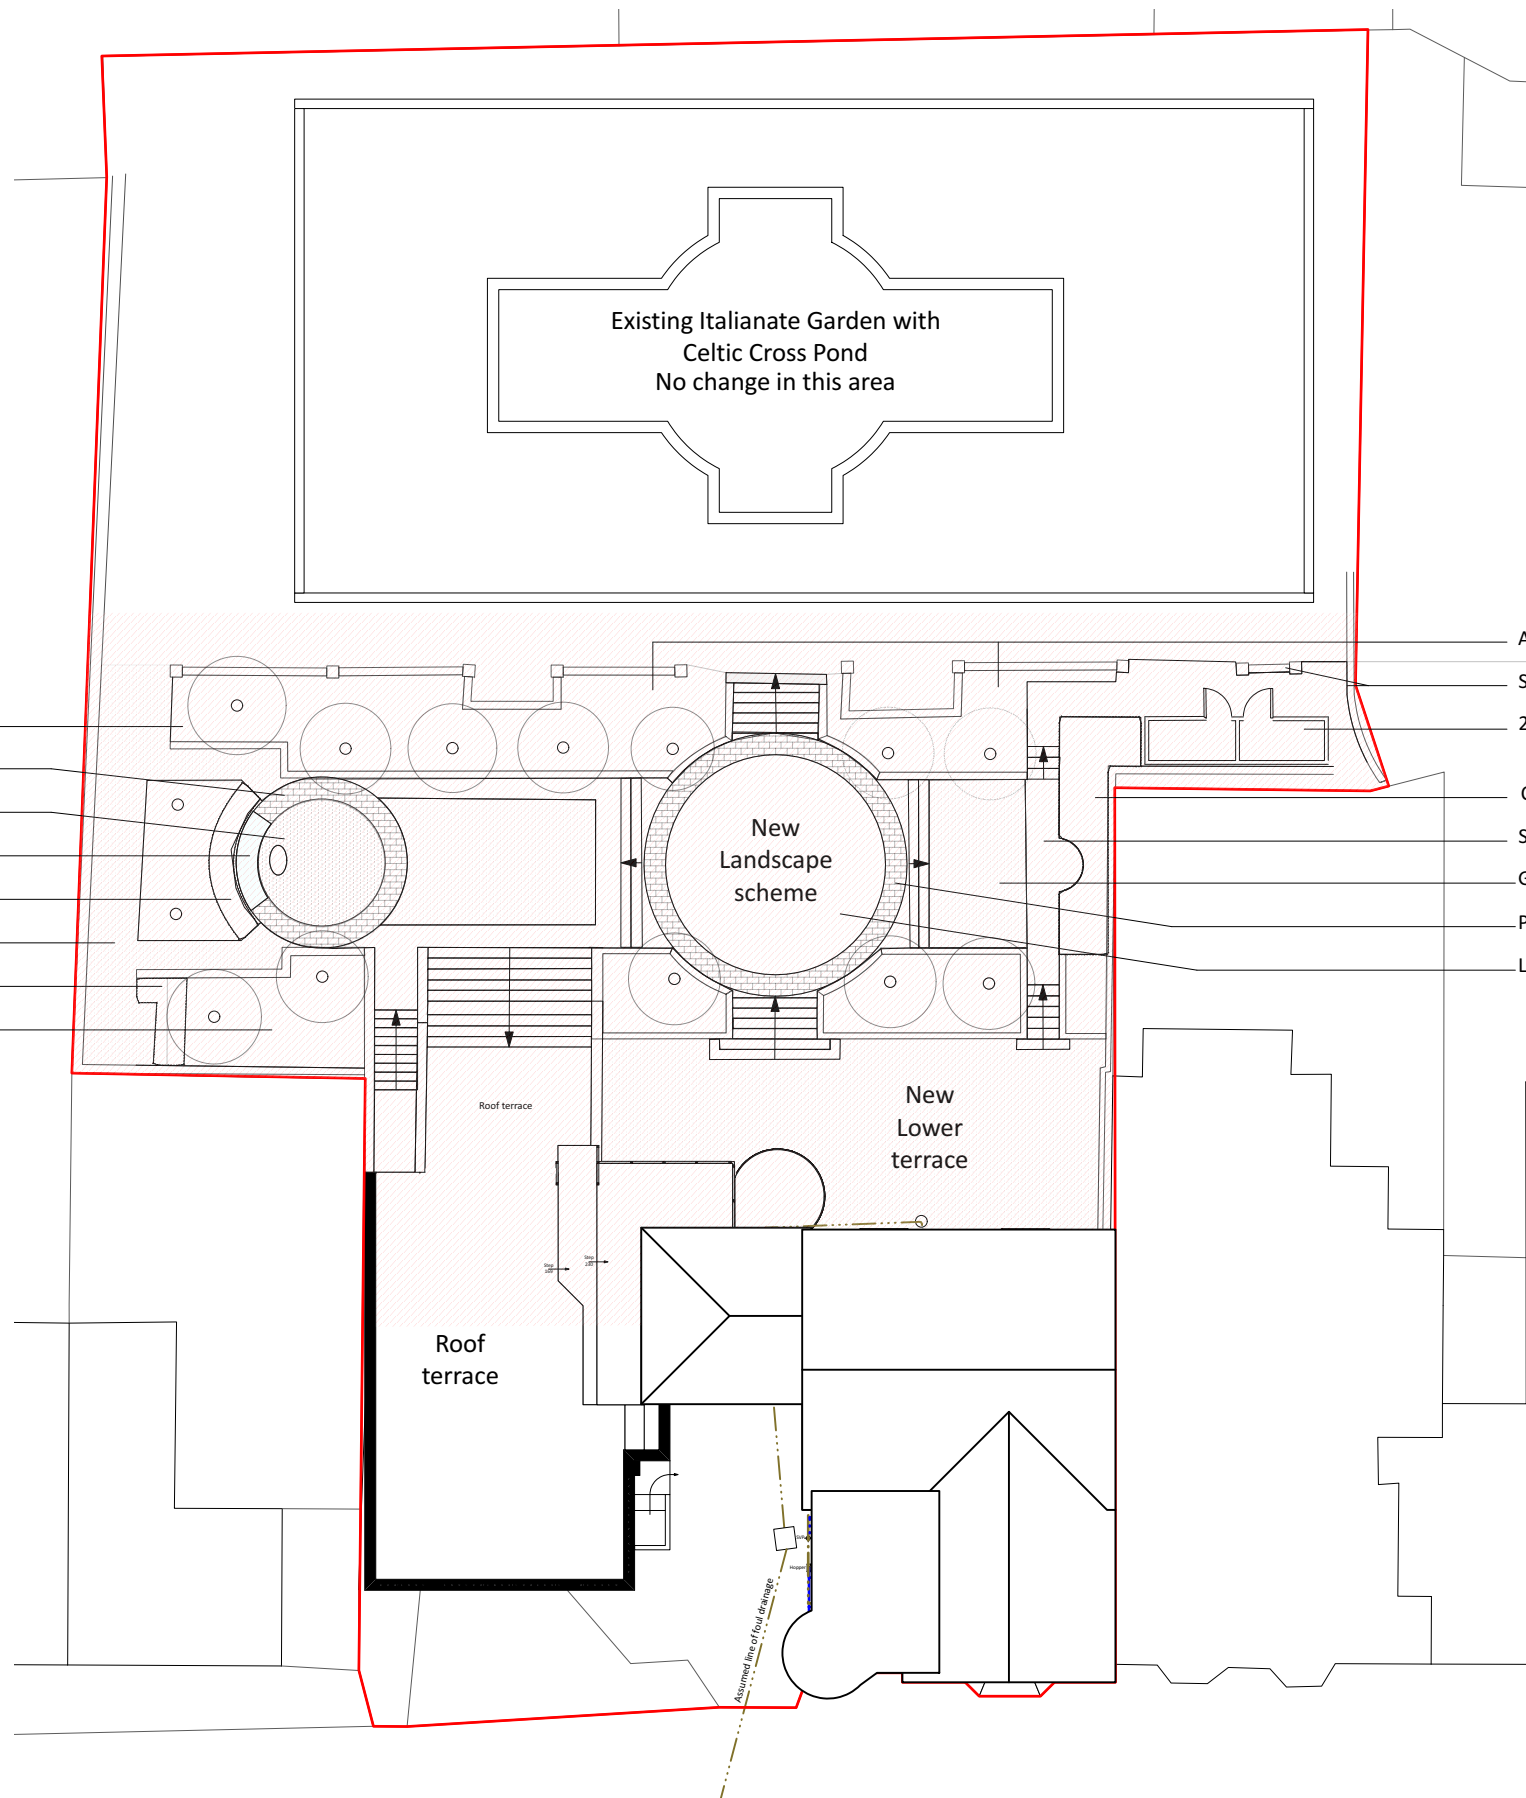


- Low level planting
- Paving brick perimeter
- Gravel beds with herbs & wild flowers
- Curved wooden bench with oval table
- Taxus Baccata (Yew) hedging
- Gravel path
- Yew (Taxus Baccata) hedge screen
- Avenue of evergreen clipped trees


- Avenue of evergreen clipped trees
- Short brick wall around patio
- 2 no. sheds (2400mmx1200mm)
- Clipped Taxus Baccata (Yew) hedging
- Stone paving paths
- Grasses & herbs planted into gravel beds
- Paving brick lawn perimeter
- Lawn

PRO. SITE PLAN 1:200

©Crown Copyright and database rights 2019 OS 100019980

 

These details are subject to all relevant statutory approvals. If in doubt, check.
 All dimensions are to be checked on site. Areas where quoted are approximate. Figured dimensions only are to be taken from this drawing.
 Any discrepancies with other related information is to be reported to Absolute Architecture prior to order/construction/installation.
 This document should not be relied on or used in circumstances other than those for which it was originally prepared and for which Absolute Architecture was commissioned.
 Absolute Architecture accepts no responsibility for this document to any party other than the person by whom it was commissioned.

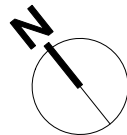

No.	Date	Revision Notes	 ABSOLUTE ARCHITECTURE	Design Firm Absolute Architecture Crowsteps, Tydehams, Newbury, Berks, RG14 6JT T 01635 528188, E mail@absolute-architecture.co.uk www.absolute-architecture.co.uk	Project Title Sarah Perkins PROPOSED EXTENSION 39 The Terrace, Wokingham, RG40 1BP	Drawn By PA
				Status PLANNING	Sheet Title PRO. SITE PLAN	Date 28.03.22
				Scale 1:200 A3	Project ID 330 007	

This page is intentionally left blank