


BLOCK C
 GIA:
 Ground Floor- 867 sq.m
 Mezzanine- 86 sq.m

43

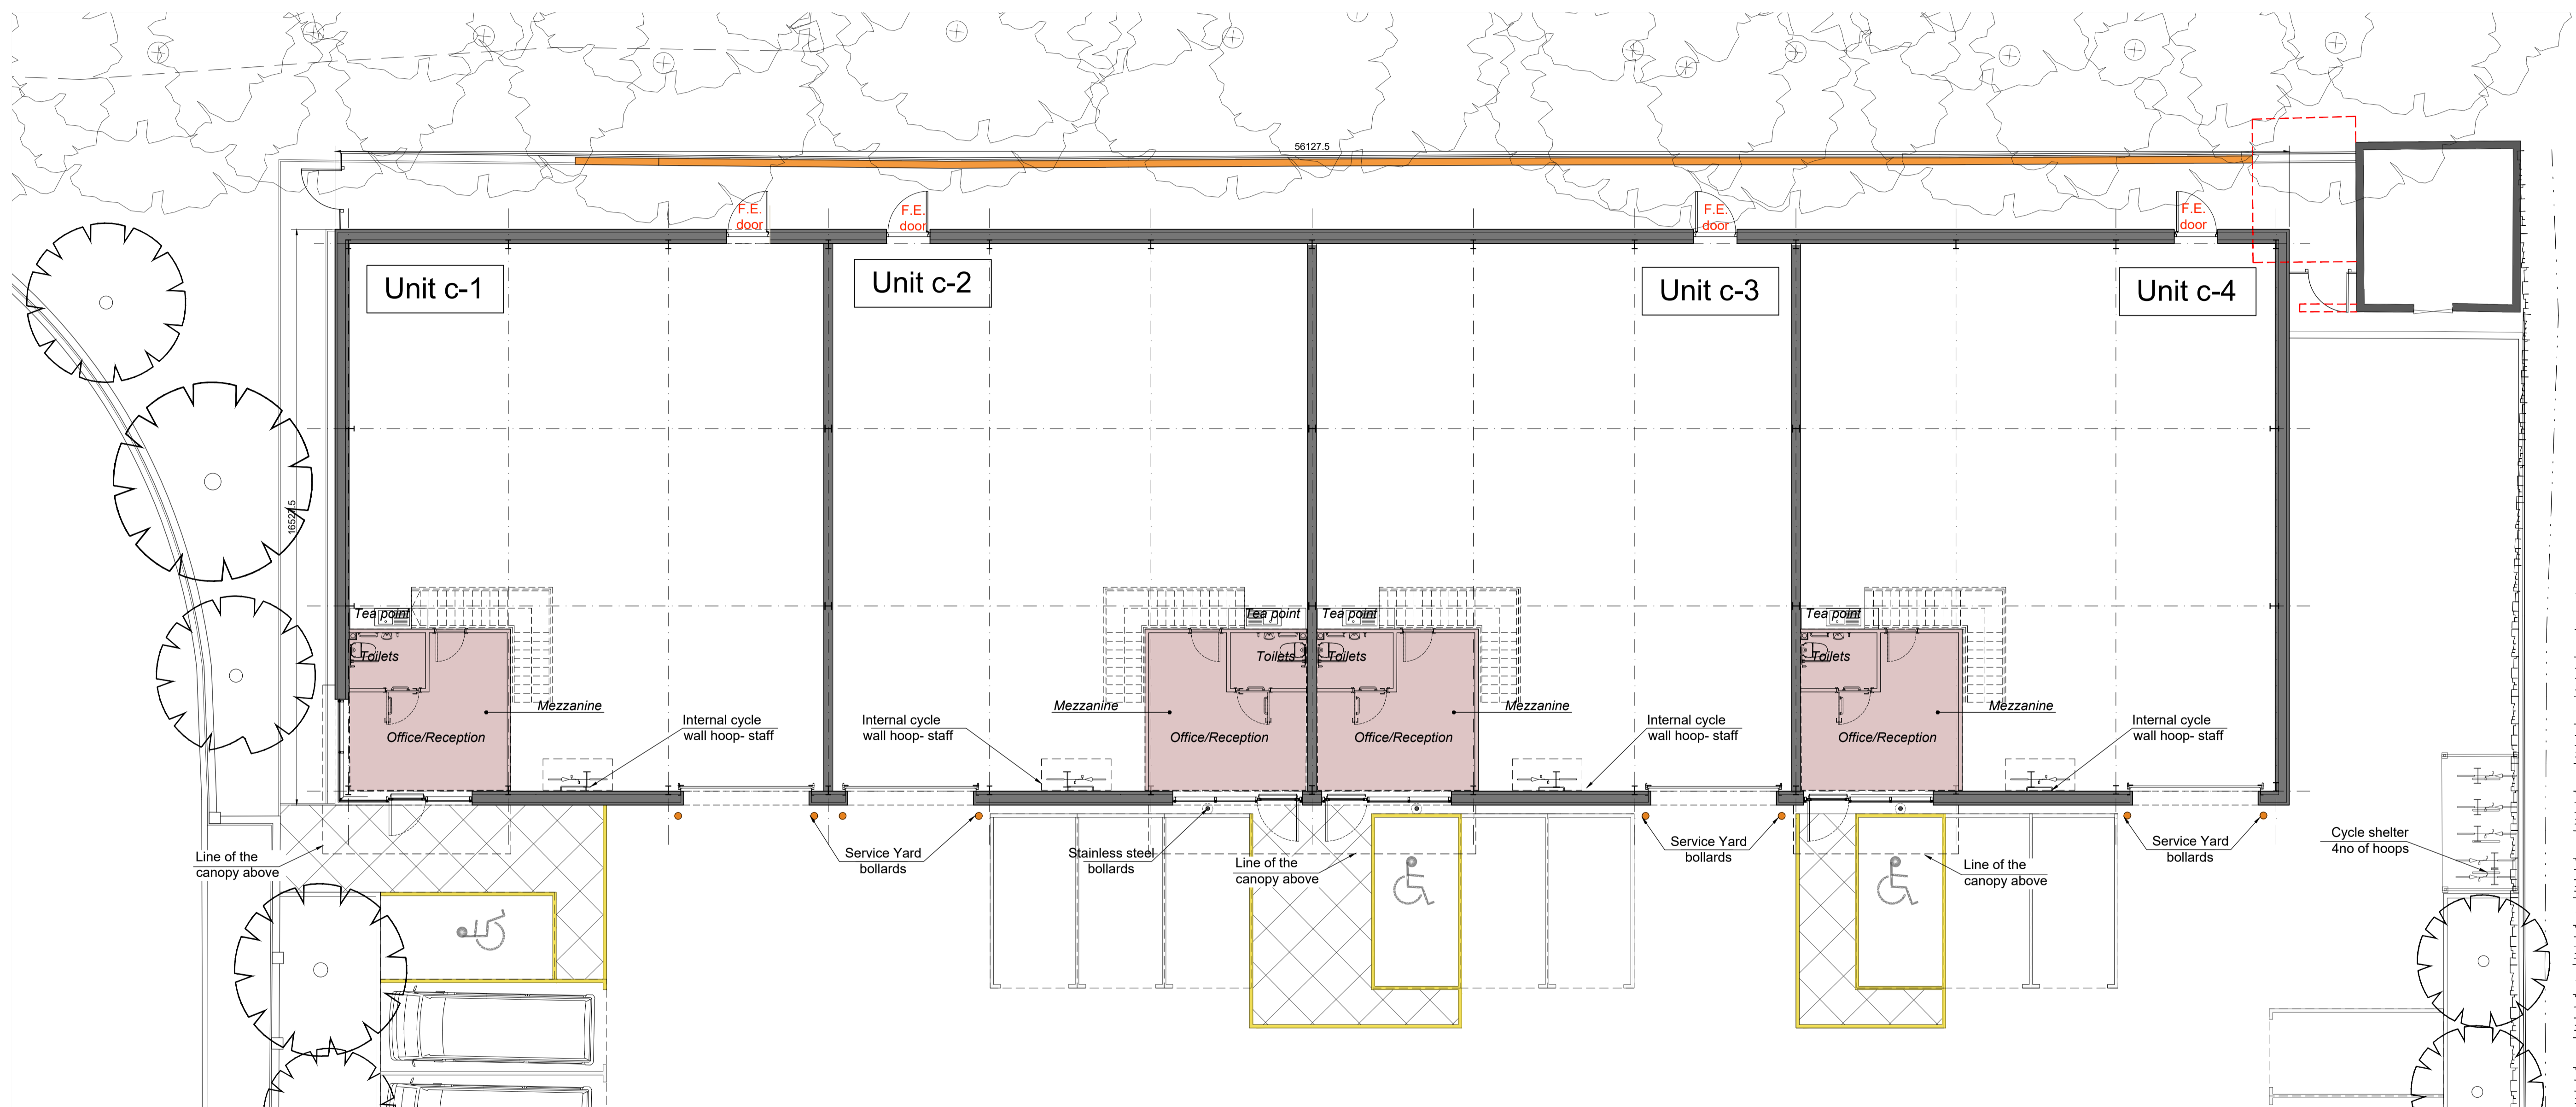

BLOCK C
 GA Ground Floor Plan

NOTE:
 Internal layouts shown indicatively

Hubon

The copyright of this drawing is vested with Corstorphine & Wright Ltd and must not be copied or reproduced without the consent of the company.

Rev.	Description	Date	Draw.	CHK.
P-01	Carpark layout updated	19.08.2022	ASG	PH

Client Nigra Centre Ltd		Corstorphine & Wright	
Project Nigra House Mulberry Business Park, Wokingham		Warwick Studio Brook Hall, Brook Street, Warwick, CV34 4BL 01926 658 444 corstorphine-wright.com	
Drawing Title GA Floor Plan- BLOCK C		Drawing No. 21821-0330	Revision P-01
Drawn ASG	Checked PT	Paper Size A1	Scale 1:100
Drawing Status PLANNING		Date 28.04.2022	

This page is intentionally left blank