


# BLOCK A

GIA:  
Ground Floor- 1082 sq.m  
Mezzanine- 108 sq.m

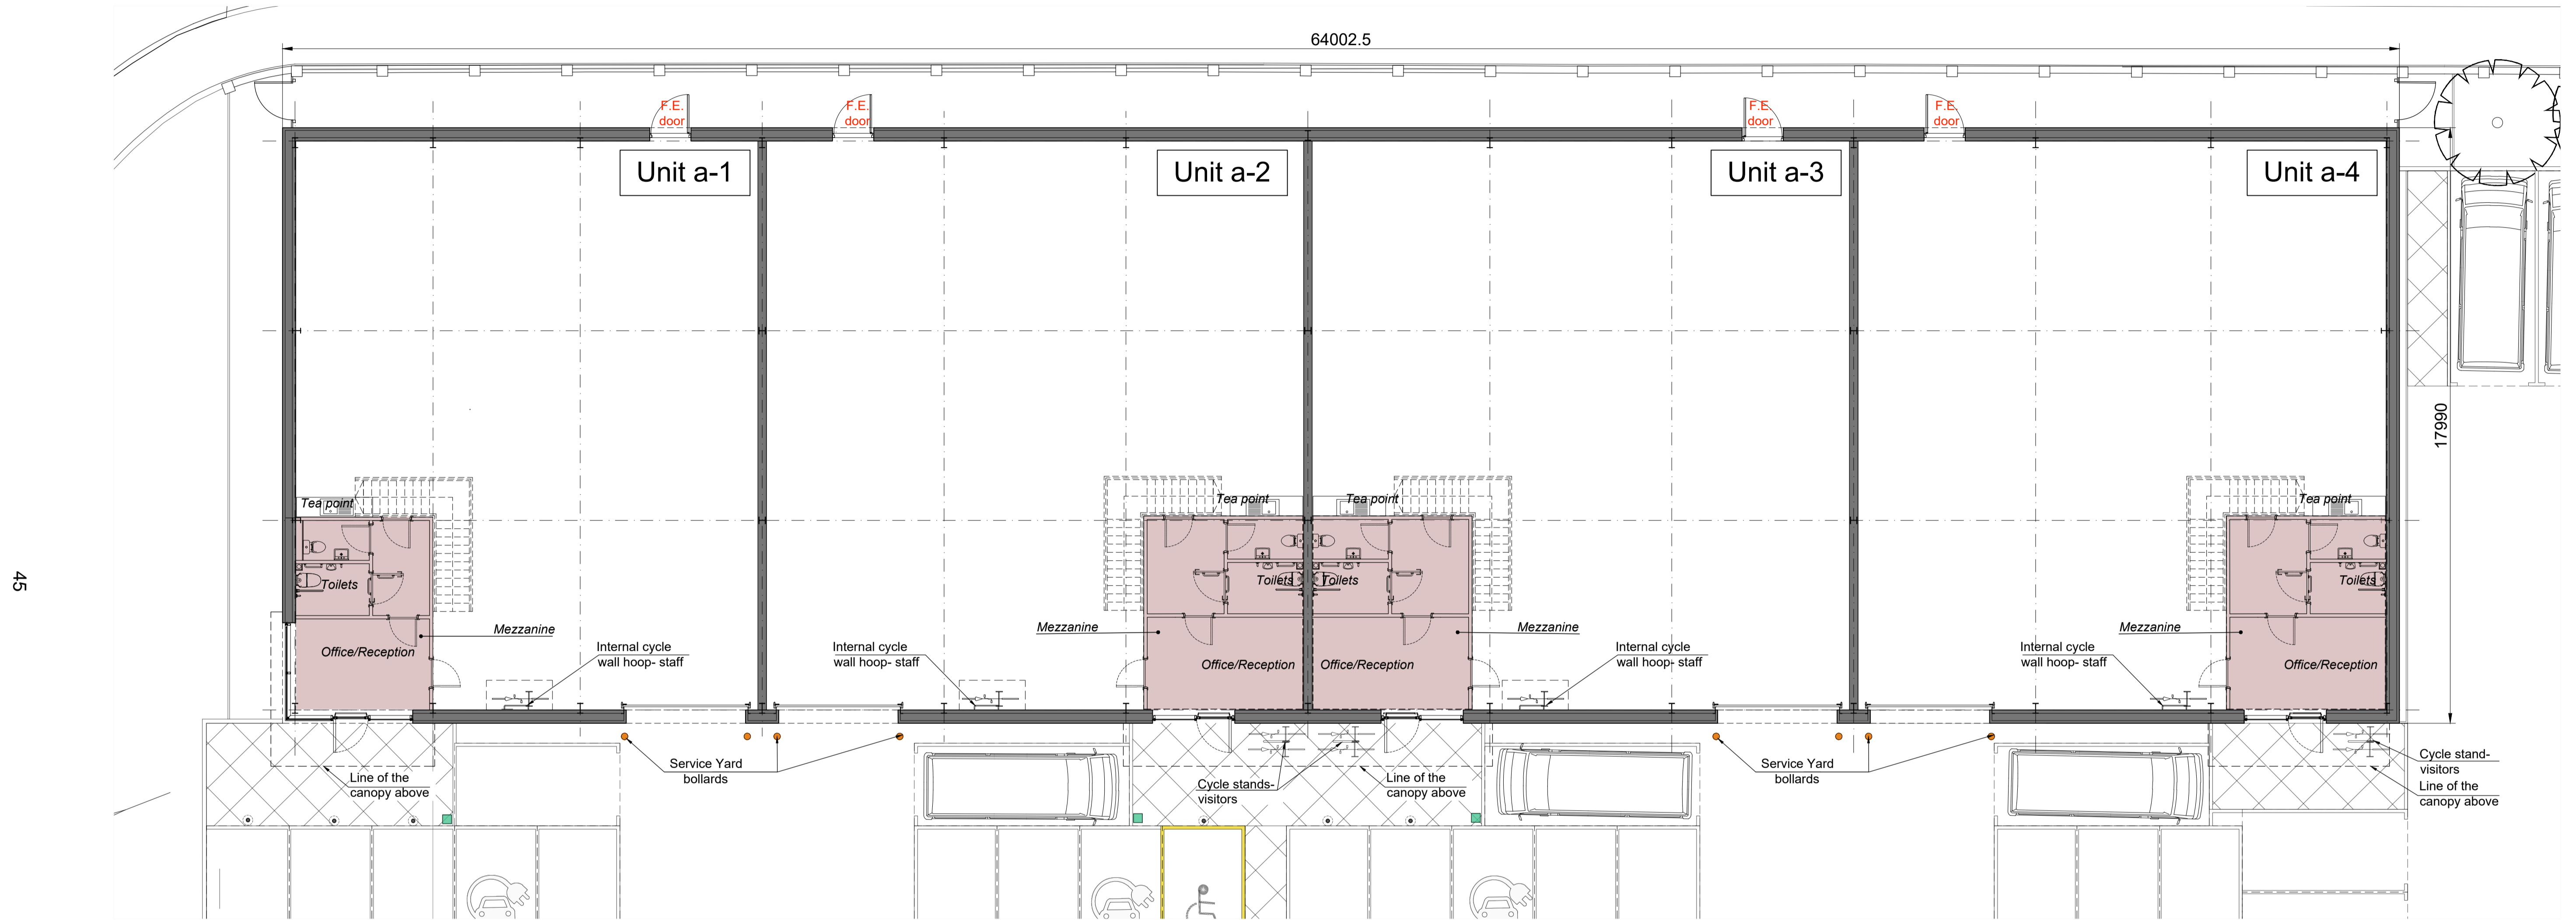

BLOCK A  
GA Ground Floor Plan

0 1.0 2.0 3.0 4.0 5.0 10.0m

The copyright of this drawing is vested with Corstorphine & Wright Ltd and must not be copied or reproduced without the consent of the company.

P-01	Updated to car park layout changed, loading door position revised	19.08.2022	ASG	PH
Rev	Description	Date	Drw	Chk

NOTE:  
Internal layouts shown indicatively

Client Nigra Centre Ltd		<b>Corstorphine &amp; Wright</b>	
Project Nigra House Mulberry Business Park, Wokingham			
Drawing Title GA Floor Plan- BLOCK A		Warwick Studio Brook Hall, Brook Street, Warwick, CV34 4BL 01926 658 444 corstorphine-wright.com	
Drawing Status PLANNING		Drawing No. 21821-0310	Revision P-01
Drawn ASG	Checked PT	Paper Size A1	Scale 1:100
		Date 29.04.2022	

This page is intentionally left blank