


GA Mezzanine Plan- Block A
Scale 1:100

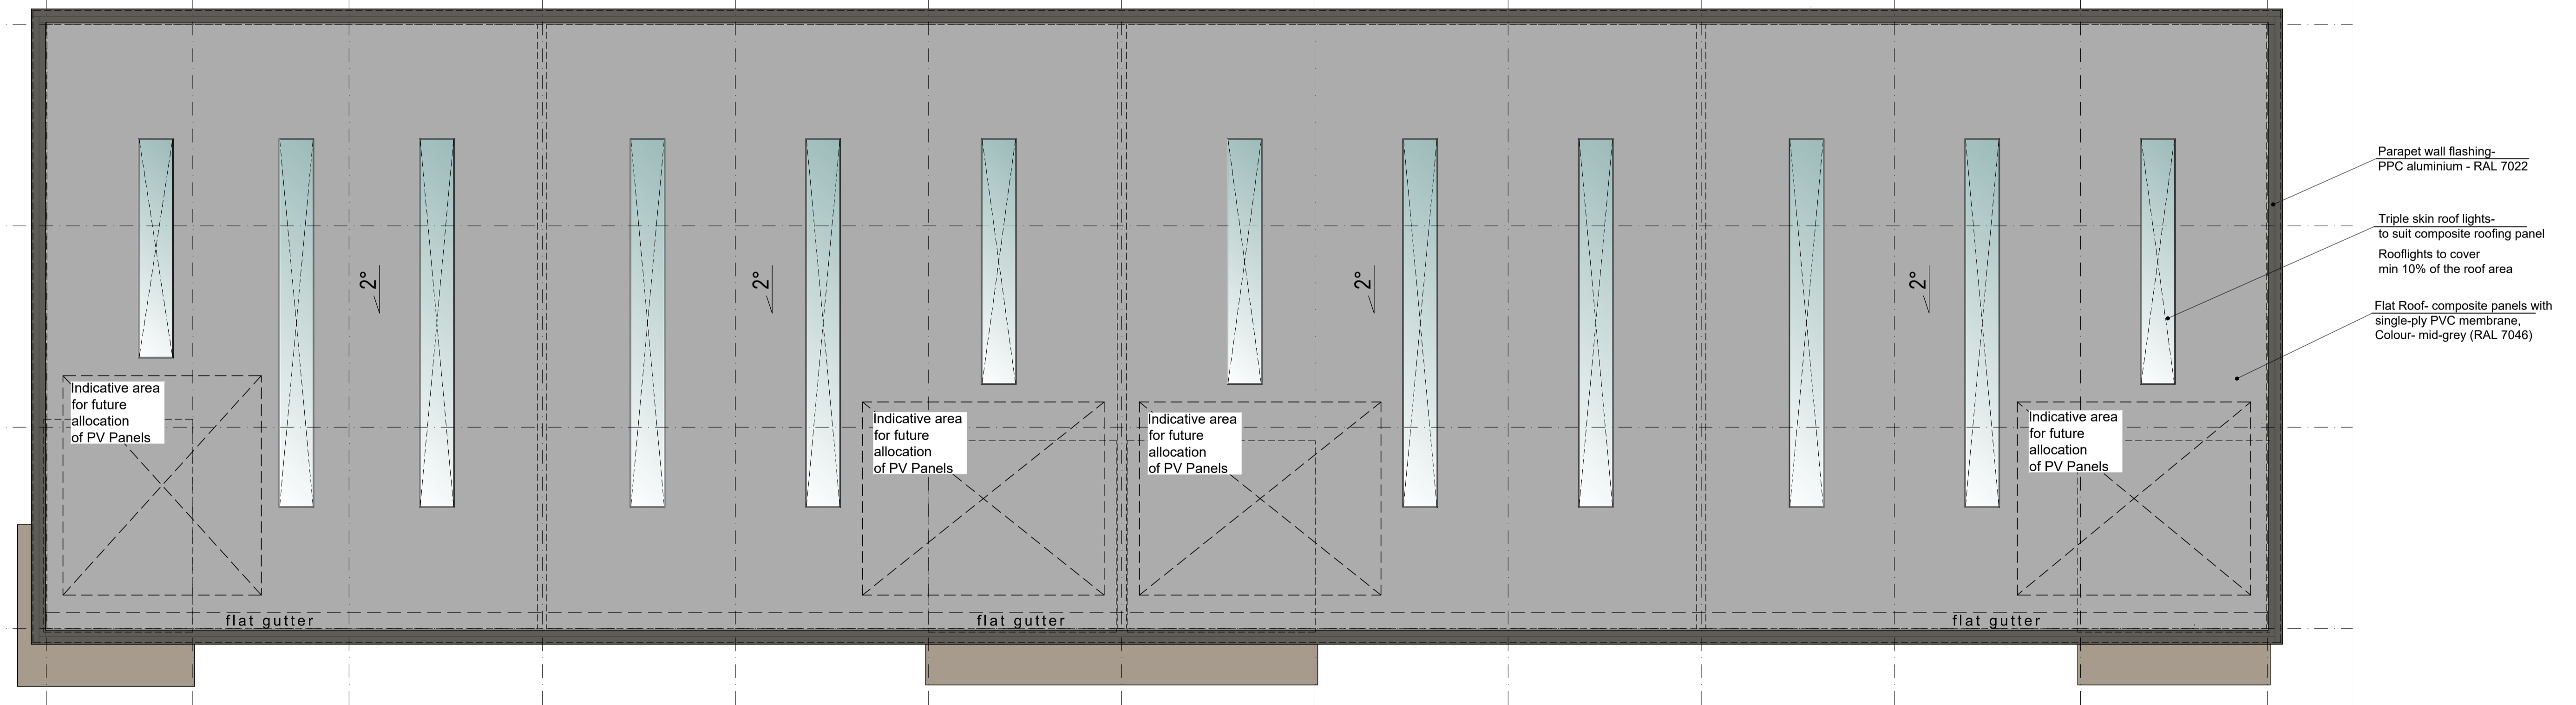

Roof Plan- Block A
Scale 1:100

47

The copyright of this drawing is vested with Corstorphine & Wright Ltd and must not be copied or reproduced without the consent of the company.

Rev	Description	Date	Drw	Chk
P-01	Updated to car park layout changes, loading door position revised	19.08.2022	ASG	PH

NOTE:
Internal layouts shown indicatively

Client Nigra Centre Ltd		Corstorphine & Wright	
Project Nigra House Mulberry Business Park, Wokingham			
Drawing Title GA Mezzanine and Roof Plan BLOCK A		Warwick Studio Brook Hall, Brook Street, Warwick, CV34 4BL 01926 658 444 corstorphine-wright.com	
Drawing Status PLANNING		Drawing No. 21821-0311	Revision P-01
Drawn EM	Checked ASG	Paper Size A1	Scale 1:100
		Date 29.04.2022	

This page is intentionally left blank