



BLOCK A

GIA:
Ground Floor- 1082 sq.m
Mezzanine- 108 sq.m

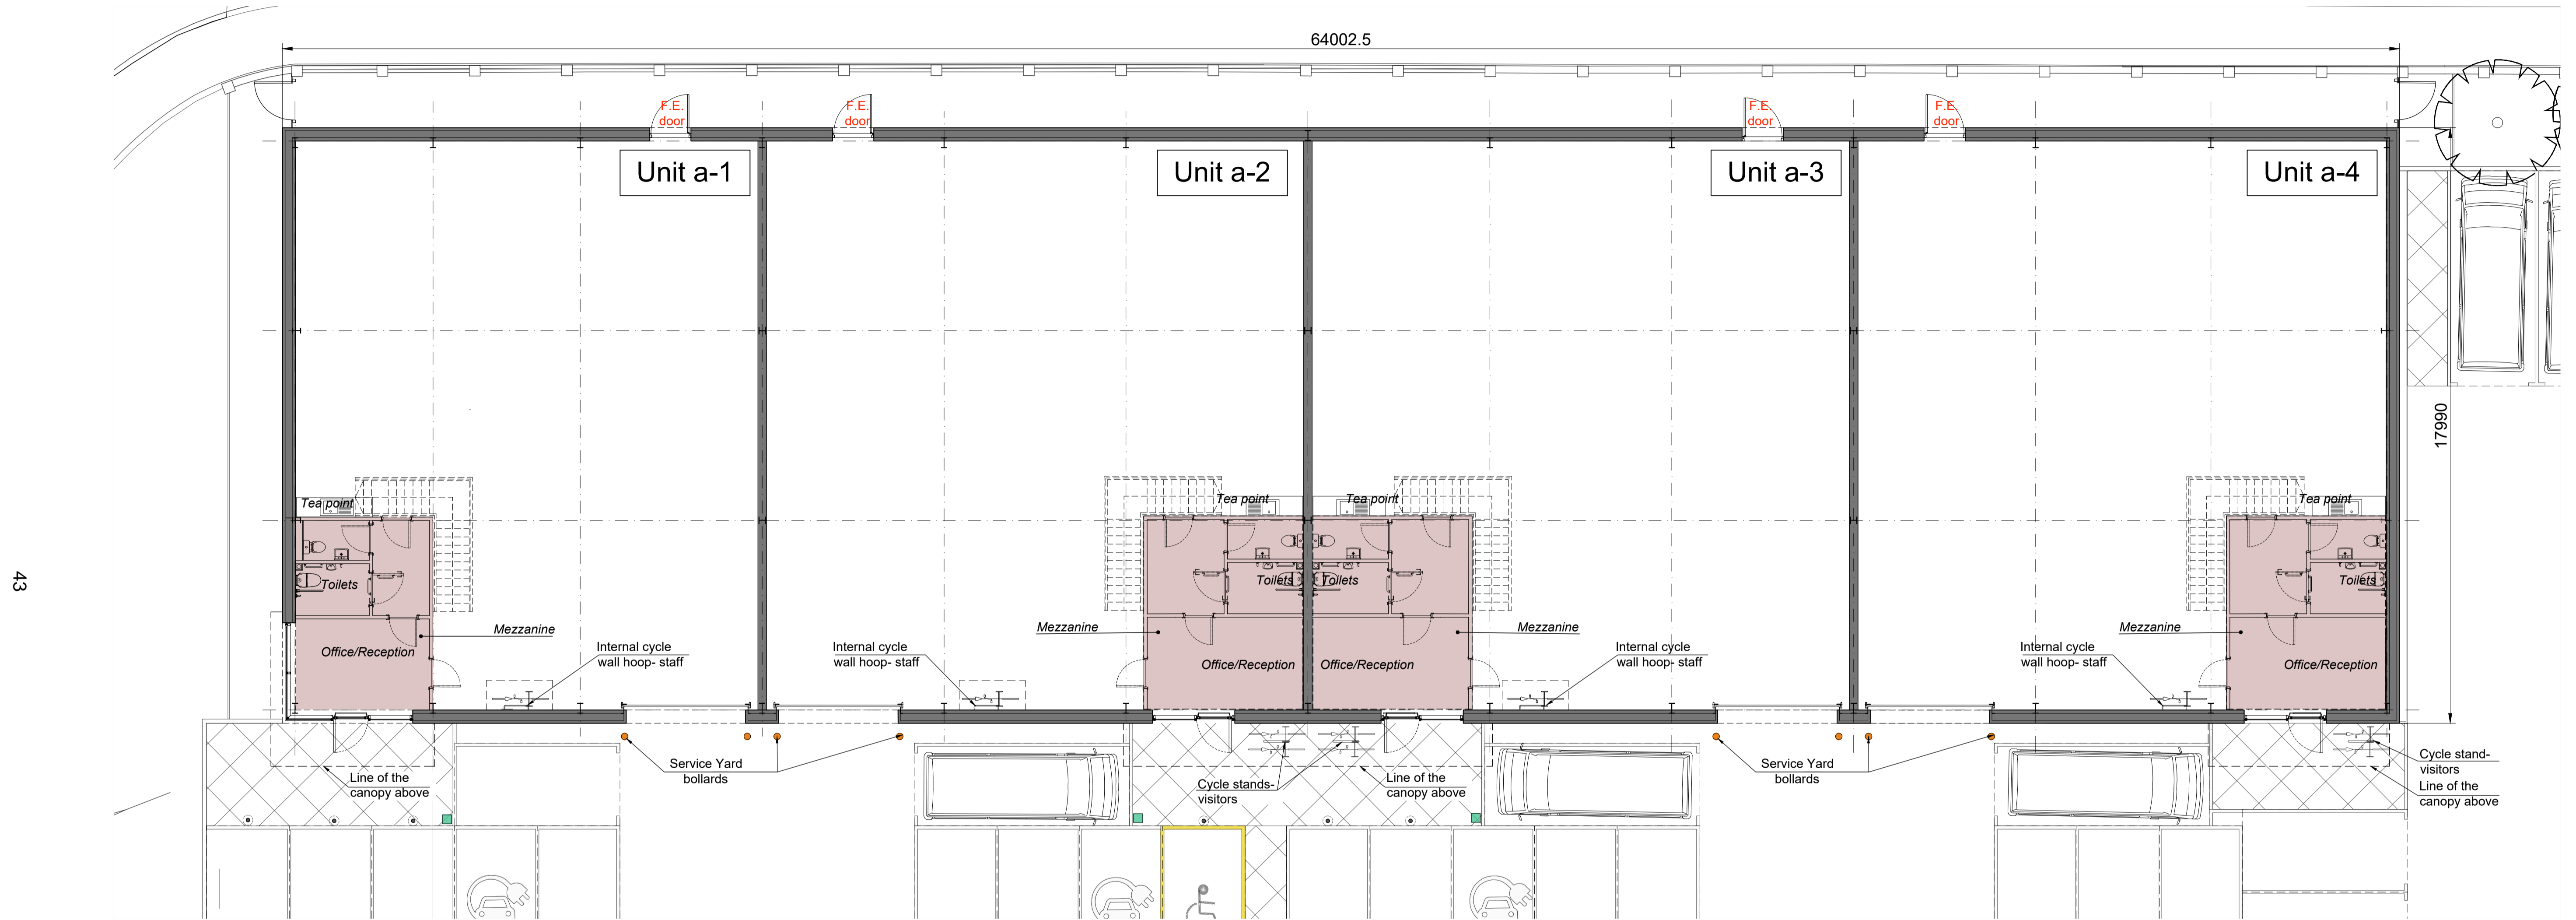

BLOCK A
GA Ground Floor Plan

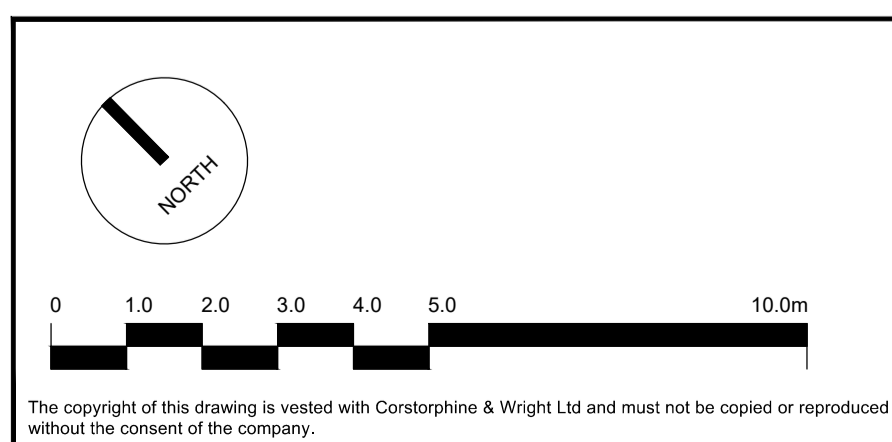

P-01	Updated to car park layout changed, loading door position revised	19.08.2022	ASG	PH
Rev	Description	Date	Drw	Chk

NOTE:
Internal layouts shown indicatively

Client
Nigra Centre Ltd

Project
Nigra House
Mulberry Business Park, Wokingham

Drawing Title
GA Floor Plan- BLOCK A

Drawing Status
PLANNING

Corstorphine & Wright

Warwick Studio
Brook Hall, Brook Street, Warwick, CV34 4BL
01926 658 444
corstorphine-wright.com

Drawing No. 21821-0310	Revision P-01
Drawn ASG	Checked PT
Paper Size A1	Scale 1:100
Date 29.04.2022	

This page is intentionally left blank