




Block C - North Elevation
1 : 200




Block C - South Elevation
1 : 200

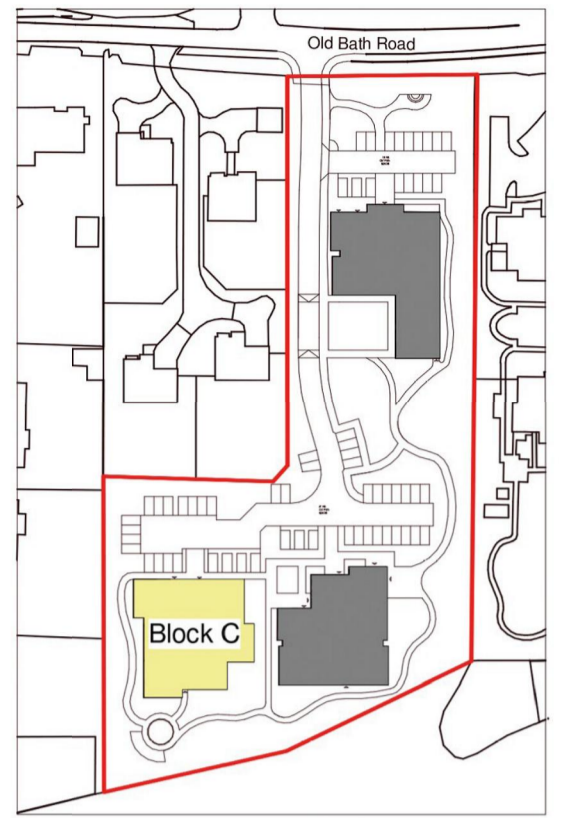

Site Plan - Block C
1 : 2000

- 1. Red Clay Tile
- 2. Black Painted Timber Framing
- 3. Brick Header Course
- 4. Aston Red Surface Texture
- 5. Glass Balustrade to Balconies
- 6. Herringbone Detail
- 7. Feature Stone Course to Match Cills
- 8. White Render

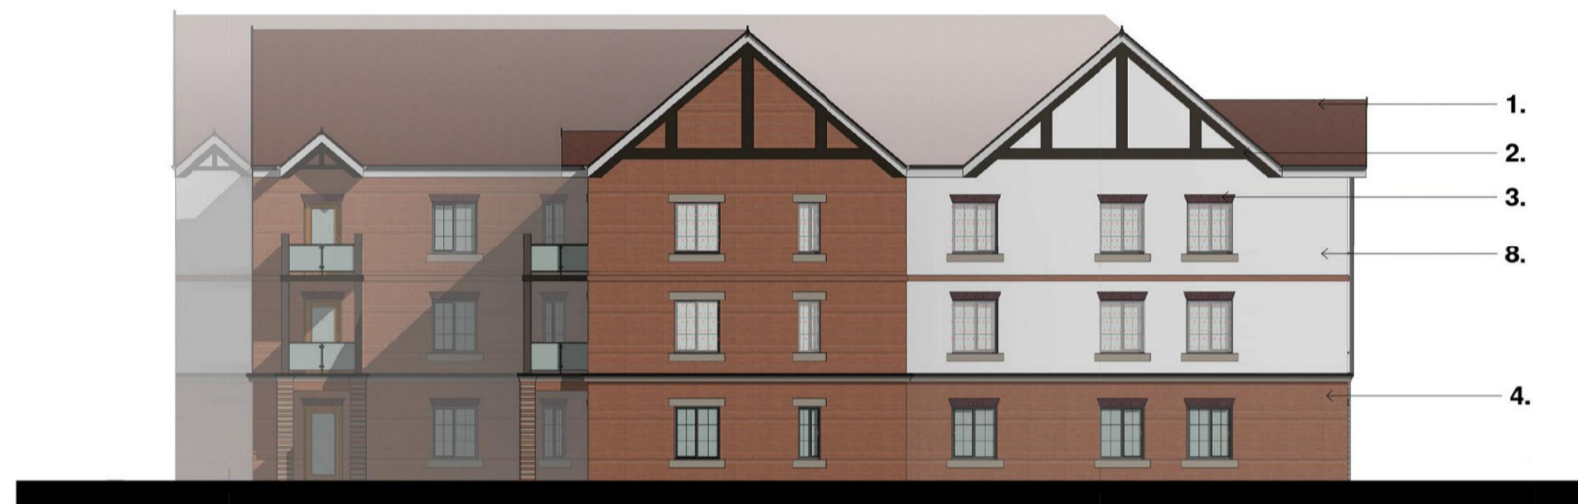

Block C - East Elevation
1 : 200

All glazing above ground floor level on this elevation to be obscure glazed.



Block C - West Elevation
1 : 200



Proposed Ground Floor Plan
1 : 200



Proposed First Floor Plan
1 : 200



Proposed Second Floor Plan
1 : 200

P14 Scales checked	26/10/22	AM	PI
P13 Drawing Update	07/07/22	GB	AMM
P12 Drawing Update	06/07/22	GB	AMM
P11 GA Plan Updated	04.07.22	AMM	
P10 Minor Amendments	01.03.22	RK	AMM
P9 Revision 9	Date 9	RK	JB
P8 Revision 8	Date 8		
P7 Revision 7	Date 7		
P6 Revision 6	Date 6		
P5 Revision 5	Date 5		
P4 Revision 4	Date 4		
P3 Revision 3	Date 3		
P2 Revision 2	Date 2		
P1 Revision 1	Date 1		

All dimensions to be verified on site, and the Architect informed of any discrepancy. All drawings and specifications should be read in conjunction with the Health and Safety Plan, all conflicts should be reported to the appointed Principal Designer.

Arlington Retirement Lifestyle
The Range, Sonning
The Range, Old Bath Road, Sonning

Sheet Name: Block C - Proposed Plans and Elevations

Purpose of issue: Planning Status: JB

Date: 12/03/21 Checked by: JB

Drawn by: RK Scale @ A1: 1 : 200

Project No: 8399 Revision: P14

Drawing No: 8399-BOW-A3-ZZ-DR-A-2003



This page is intentionally left blank