

Applicant Site 2.32 hectares

Site Boundary 17.4 hectares

PLANNING

P 3 28/11/2022 Applicant Site Revision
P 2 19/10/2022 Issued for Planning
P 1 14/10/2022 Issued for Planning

Project
Templecombe House
Client
Atlantic Swiss Agency LLP
Drawing Title
Site Location Plan


Scale	Date Created
1:1250@A1/1:2500@A3	
Drawing Number	
20083-XX-010	
Revision	Date Revised
P3	28/11/2022
Drawn By	Checked By
OM	PC

Do not scale from drawing, all dimensions to be checked on site. Report omissions and discrepancies to the architect immediately.

**MICHAELIS
BOYD .**

Michaelis Boyd Associates
108 Palace Gardens Terrace
London W8 4RT

+44 (0)20 7221 1237
hello@michaelisboyd.com
michaelisboyd.com

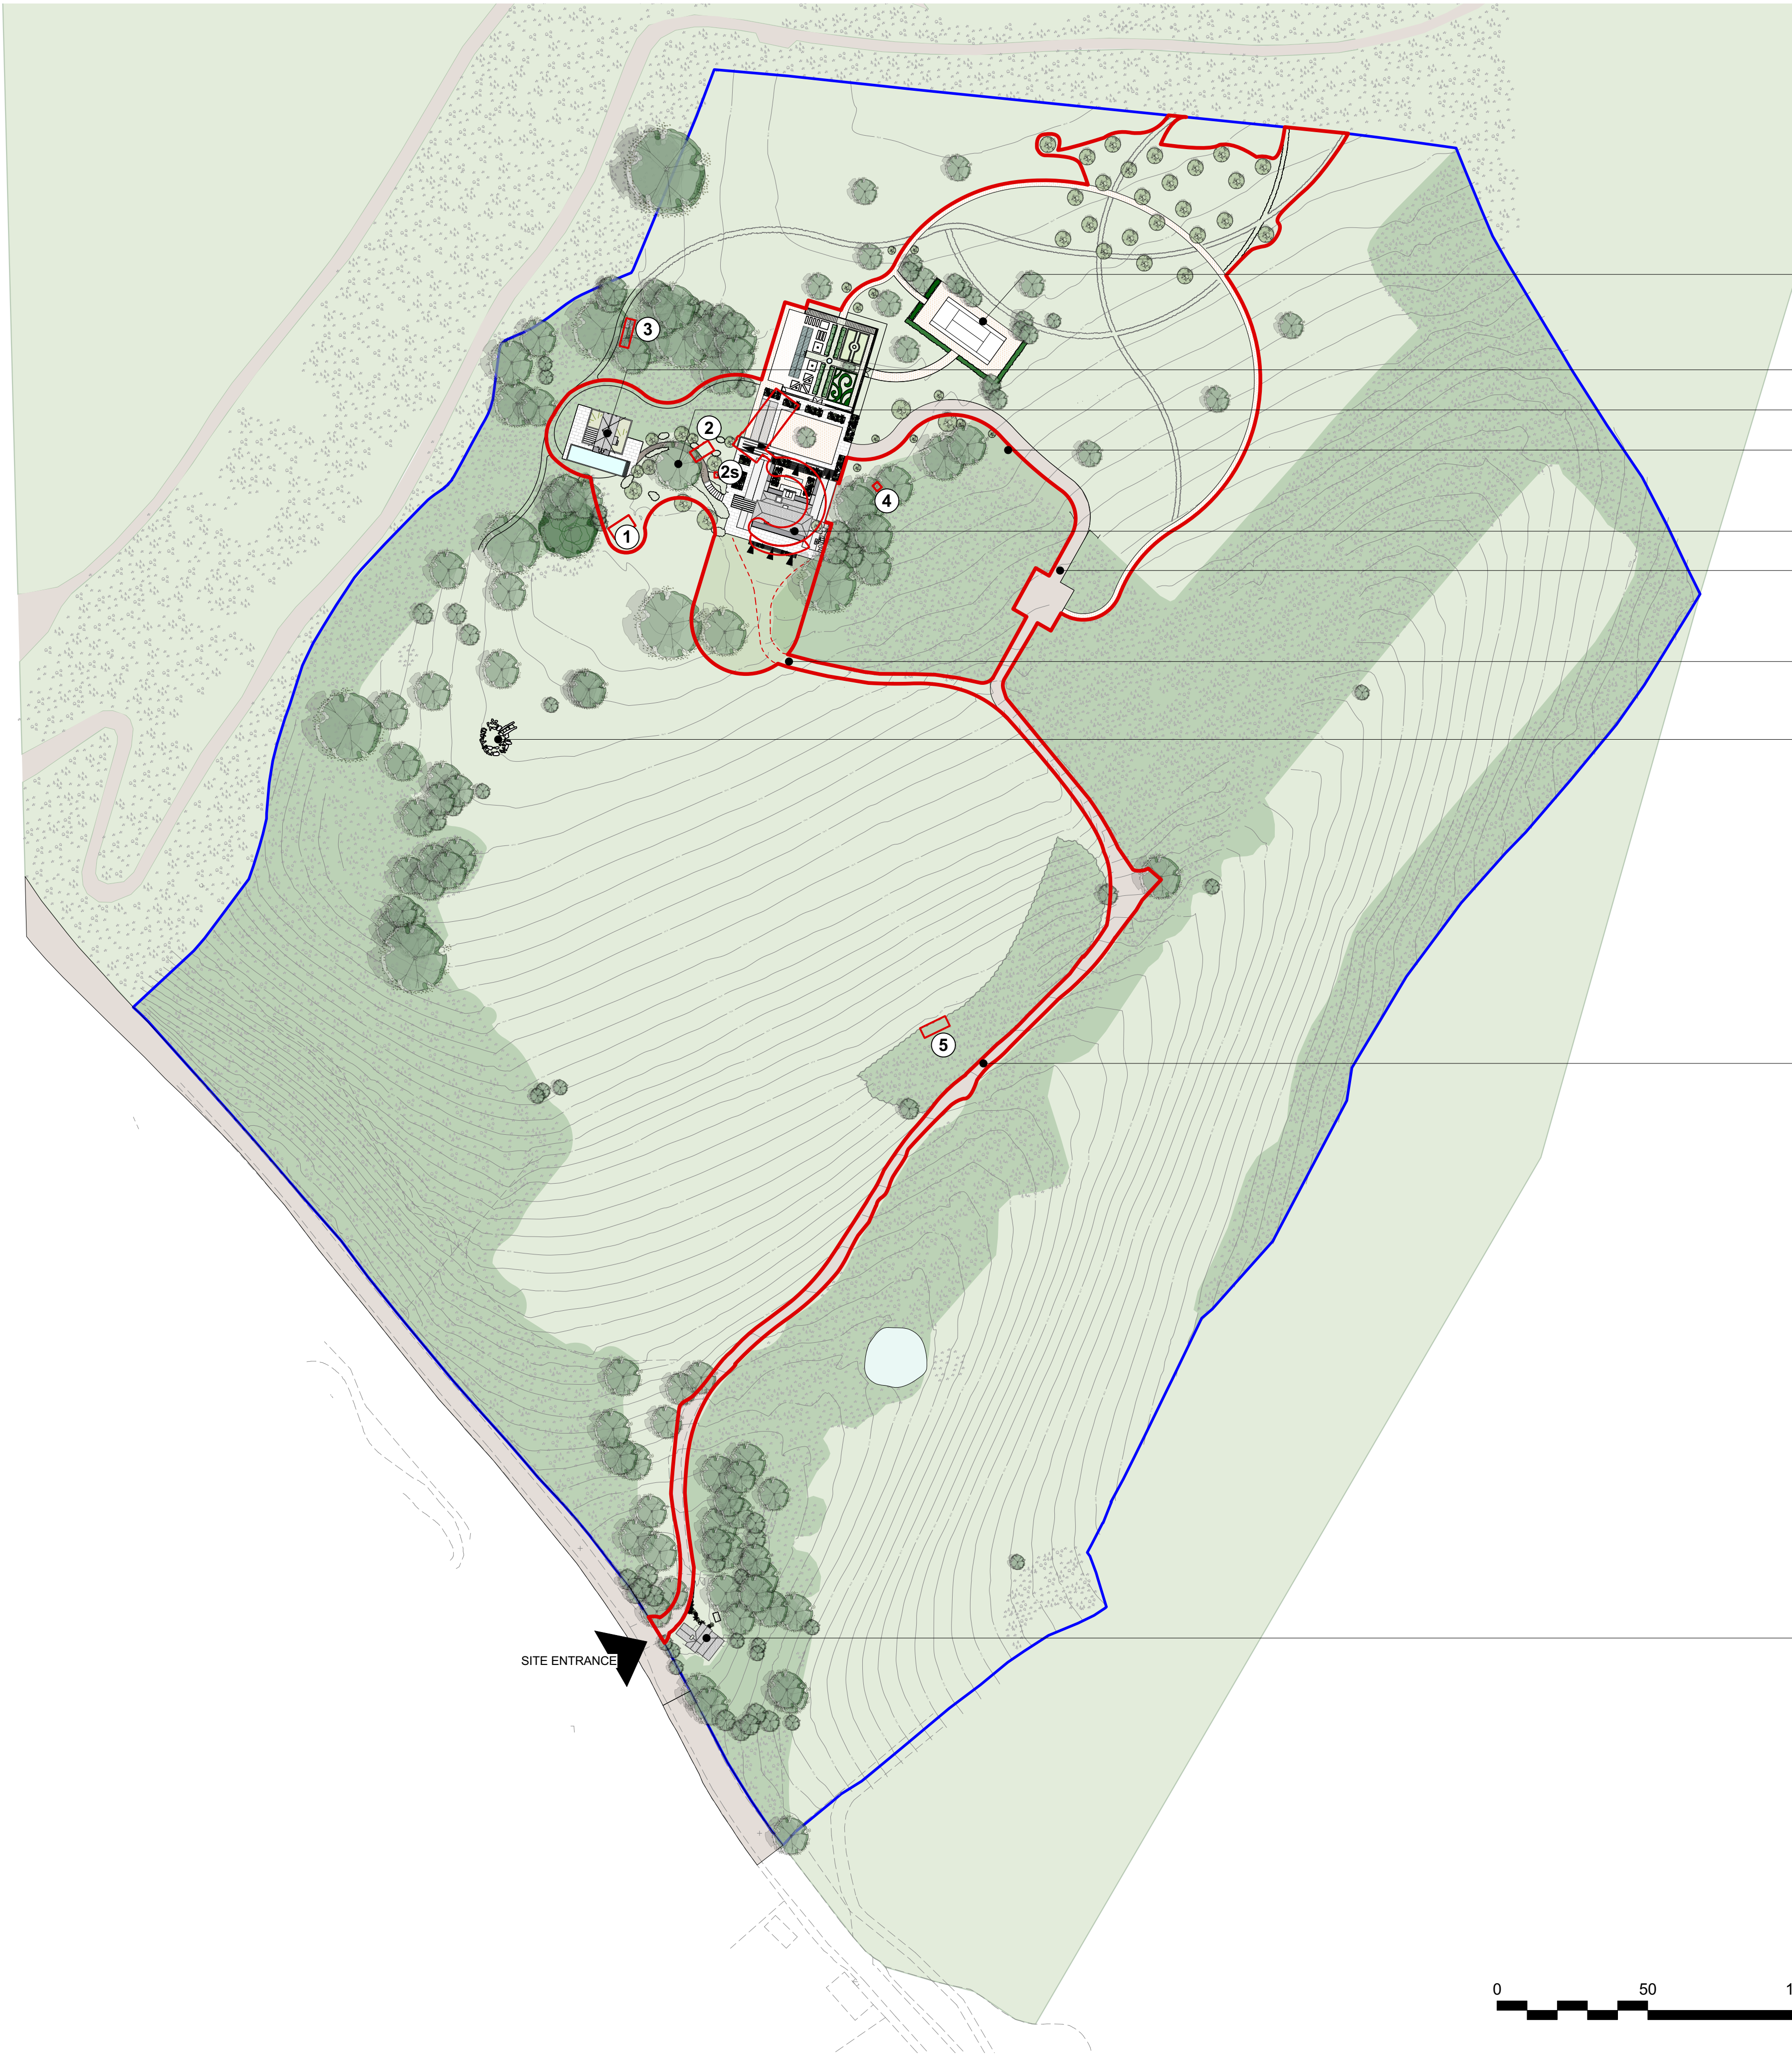

Existing Tennis Court

Proposed Replacement Pool House

Existing Veteran Tree

New Access Route

Proposed Replacement Main House

Existing Access Track

Existing Access Route to be Removed

Existing Druid Temple unchanged

Existing Access Route

Existing Gate Lodge

Applicant Site 2.31 hectares

Site Boundary 17.4 hectares

- ① Outbuilding 1
- ② Outbuilding 2
- ②s Shed next to Outbuilding 2
- ③ Outbuilding 3
- ④ Outbuilding 4
- ⑤ Outbuilding 5

PLANNING

P 4	13/12/2022	Amended to PO's comments
P 3	28/11/2022	Pool House Amendments
P 2	19/10/2022	Issued for Planning
P 1	14/10/2022	Issue for Planning

Project

Templecombe House

Client

Atlantic Swiss Agency LLP

Drawing Title

Site Location Plan

Scale Date Created

1:1250@A1/1:2500@A3

Drawing Number

20083-XX-700

Revision Date Revised

P4 13/12/2022

Drawn By Checked By


OM PC

Do not scale from drawing, all dimensions to be checked on site. Report omissions and discrepancies to the architect immediately.

**MICHAELIS
BOYD .**

Michaelis Boyd Associates
108 Palace Gardens Terrace
London W8 4RT

+44 (0)20 7221 1237
hello@michaelisboyd.com
michaelisboyd.com

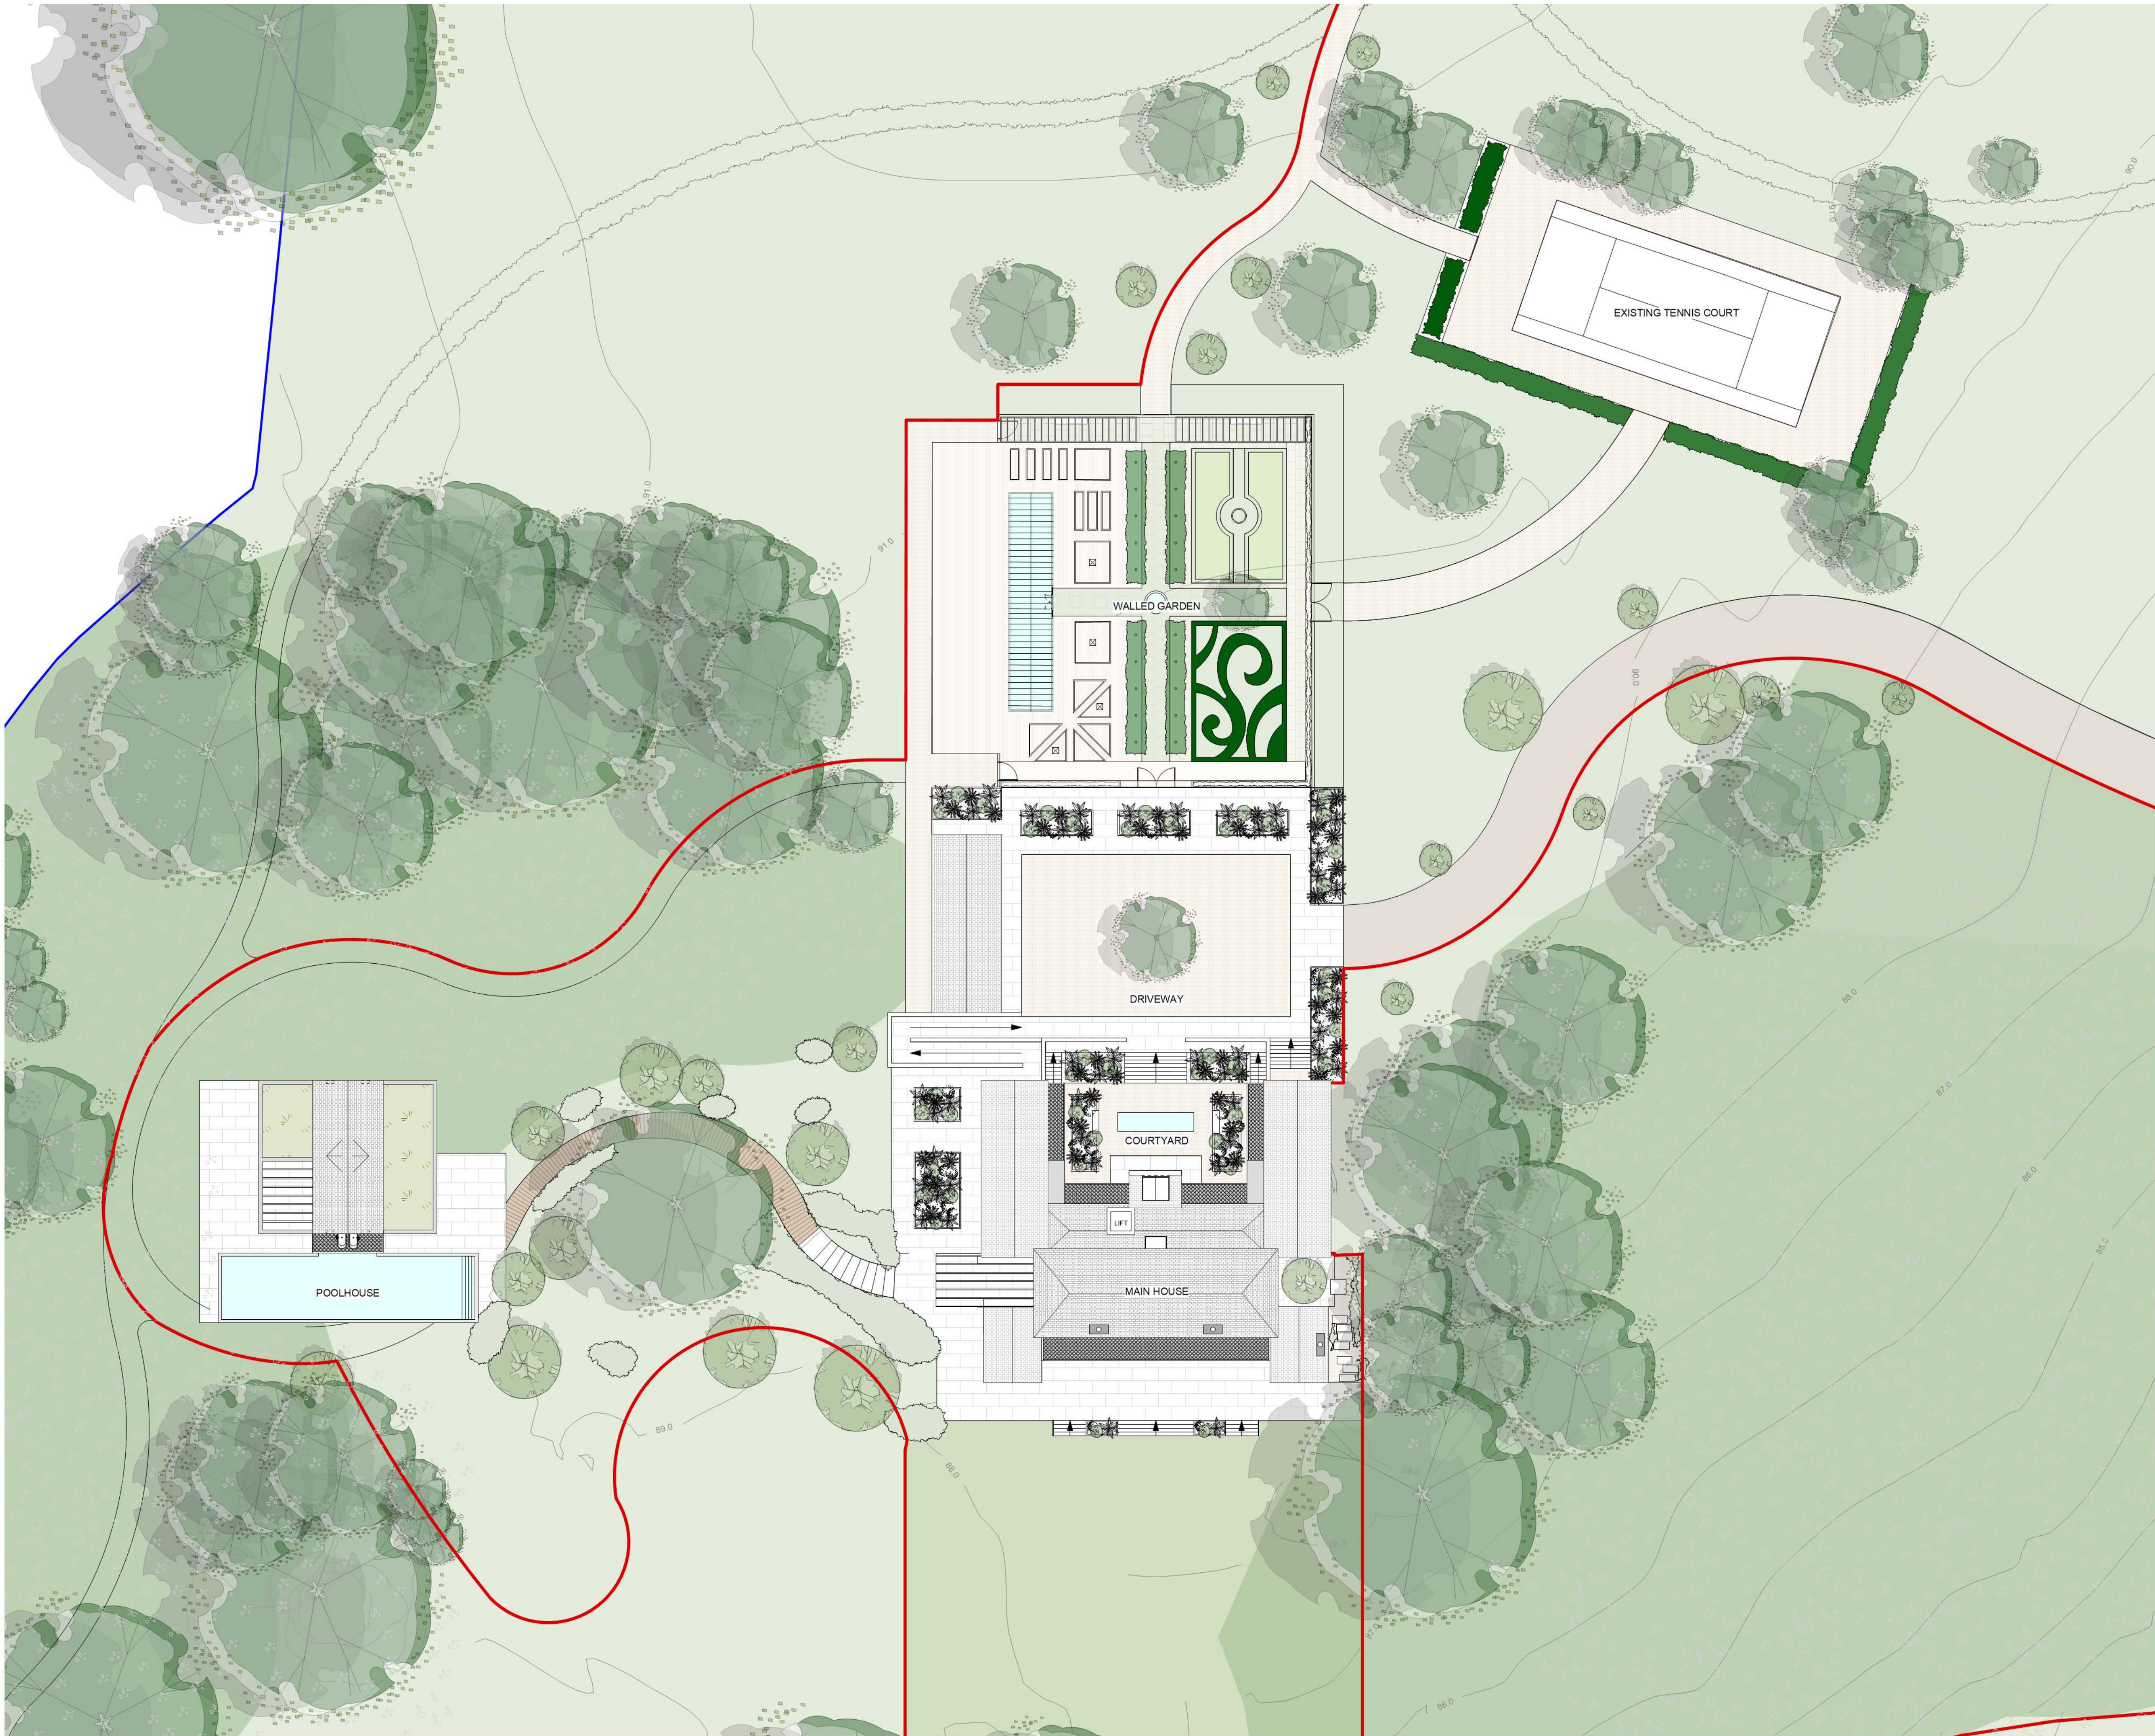

Applicant Site 2.32 hectares

Site Boundary 17.4 hectares

PLANNING

P 3 28/11/2022 Pool House Relocation
P 2 19/10/2022 Issued for Planning
P 1 14/10/2022 Issued for Planning

Project

Templecombe House

Client

Atlantic Swiss Agency LLP

Drawing Title

Proposed Site Plan

Scale Date Created

1:250@A1/1:500@A3

Drawing Number

20083-XX-701

Revision Date Revised

P3 28/11/2022

Drawn By Checked By

OM PC

Do not scale from drawing, all dimensions to be checked on site. Report omissions and discrepancies to the architect immediately.

**MICHAELIS
BOYD .**

Michaelis Boyd Associates
108 Palace Gardens Terrace
London W8 4RT

+44 (0)20 7221 1237
hello@michaelisboyd.com
michaelisboyd.com

This page is intentionally left blank