





FRONT ELEVATION

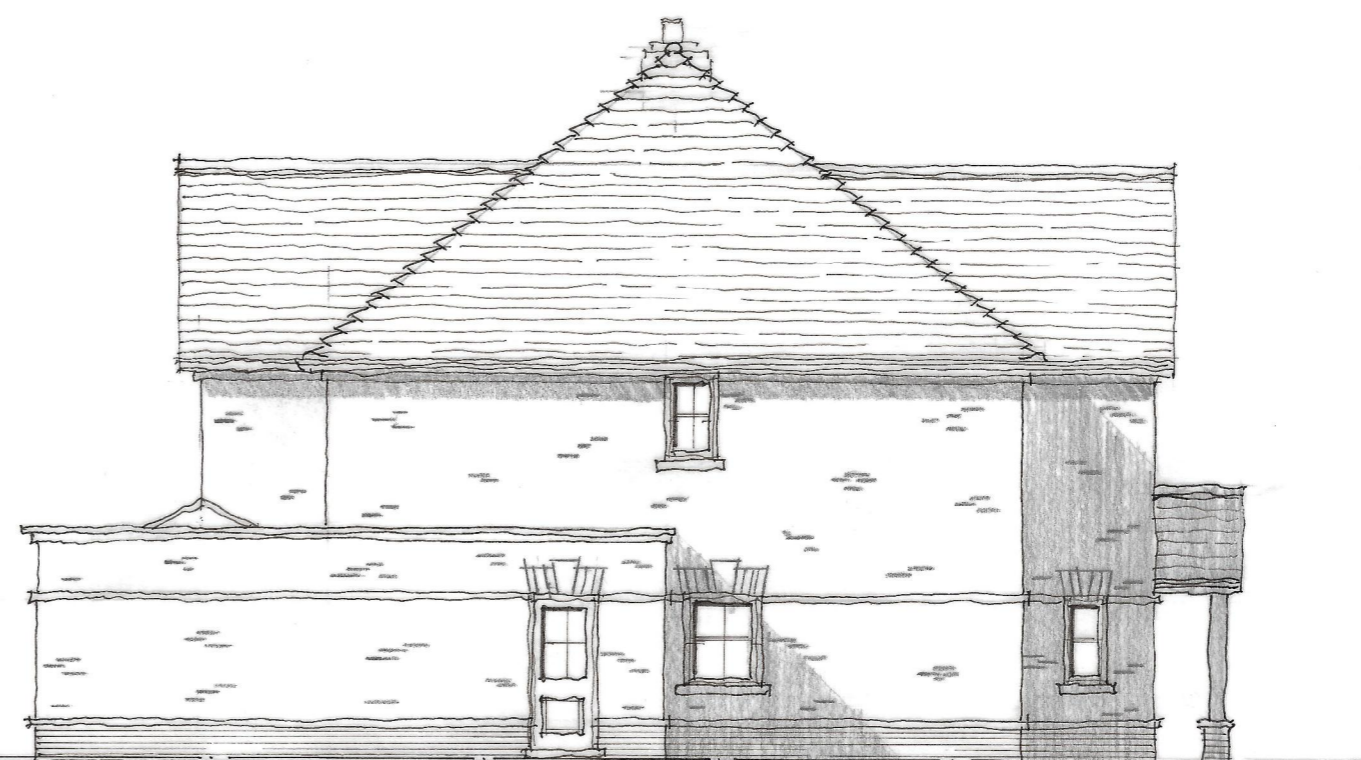


SIDE ELEVATION



REAR ELEVATION

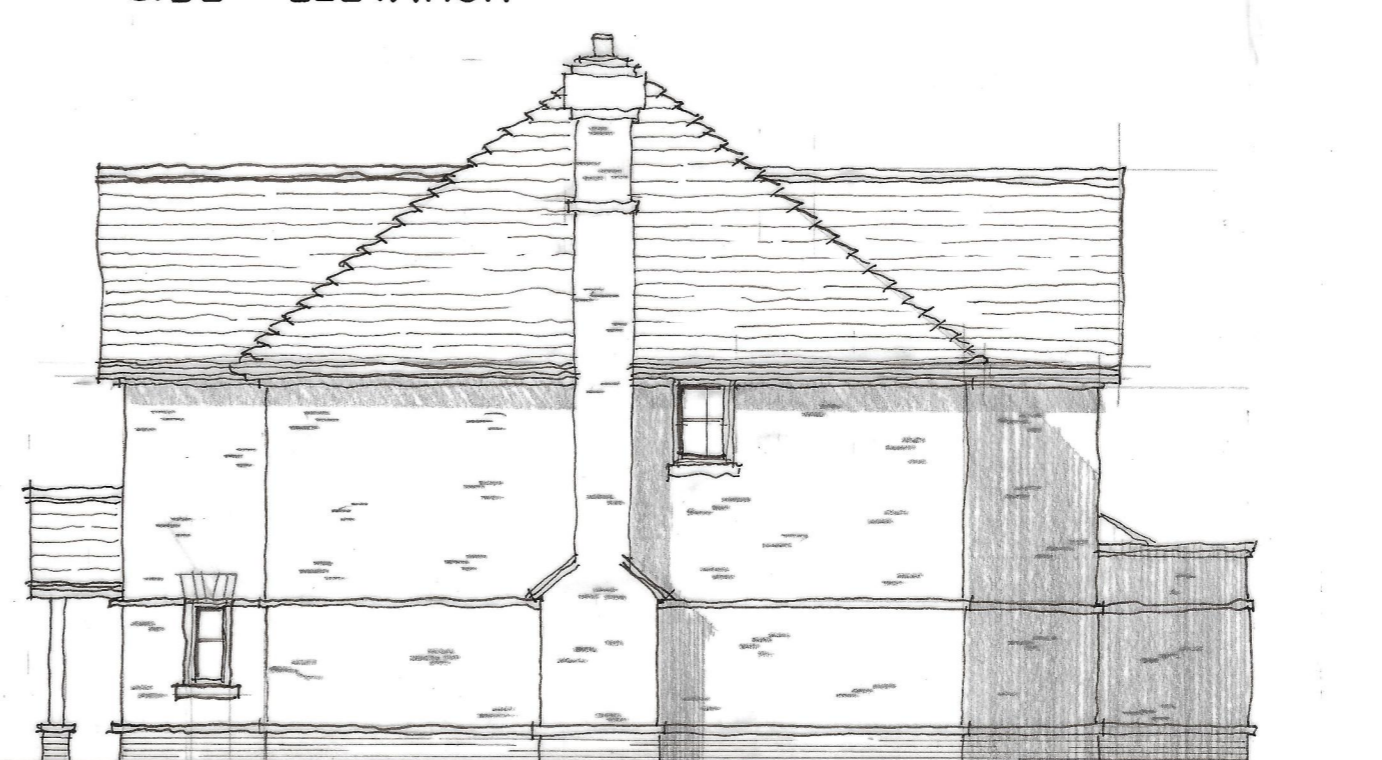

SIDE ELEVATION

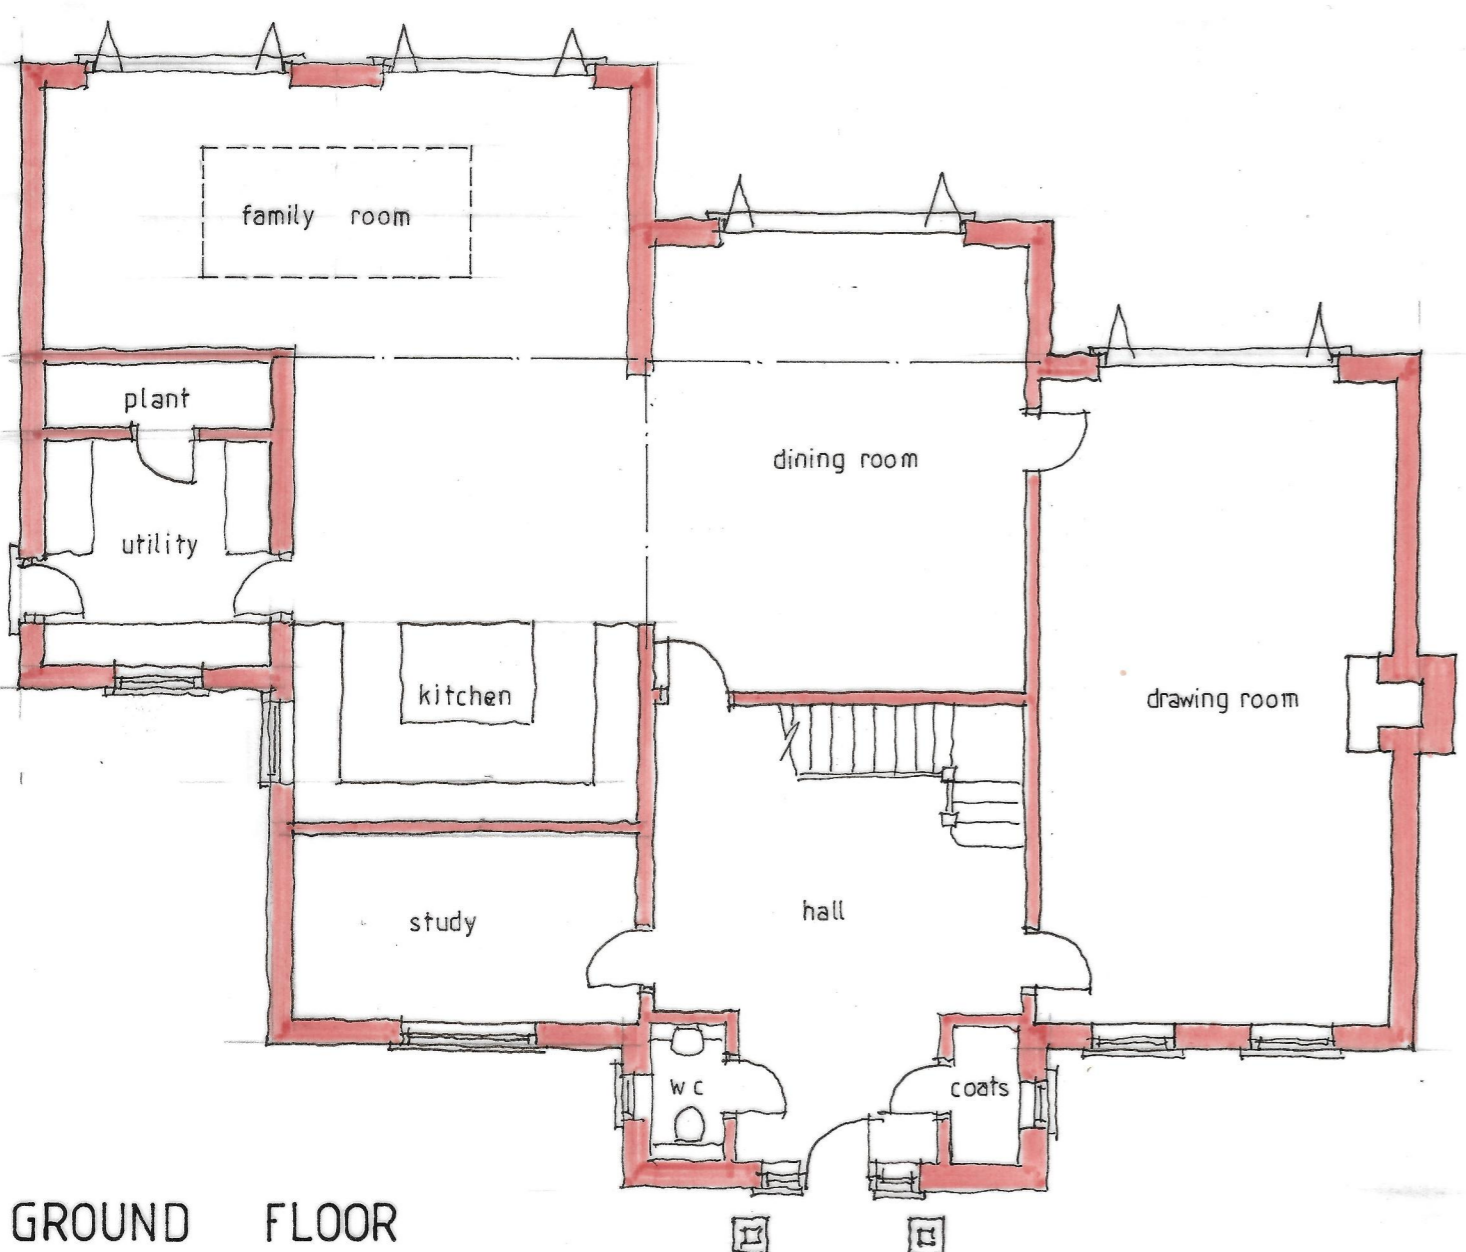

GROUND FLOOR



FIRST FLOOR

Notes

All dimensions and levels on site are to be checked prior to commencement of work.

This drawing is the copyright of Paul Edwards Architecture

SCALE



MATERIALS

- ROOF : PLAIN CLAY TILES WITH BONNET
HIP TILES
- WALLS : RED MULTI-STOCK FACE BRICKWORK
WITH CONTRASTING FACE BRICK
PLINTH AND FLAT ARCH LINTOLS WITH
STONE KEYSTONE AND STRING
COURSES.
- WINDOWS : WHITE UPVC SASH STYLE WINDOWS.
- EALES : WHITE UPVC FASCIA SOFFIT AND
BARGEBOARD.

Project
Detached houses
Land off Johnson Drive
FINCHAMPSTEAD
Berks

Client
Bancroft Developments Ltd

Drawing
PLANS and ELEVATIONS
Plot 1

Scale
1:100 at A2

Date
November 2022


Paul Edwards Architecture
12 Sandy Lane, Barkham, Wokingham, Berks RG41 4DB
Tel: 01189772925 Mob: 07831837415 E-mail: paul@paulledwardsarchitecture.co.uk

Job 2554 Dwg. 07


Notes

All dimensions and levels on site are to be checked prior to commencement of work.

This drawing is the copyright of Paul Edwards Architecture

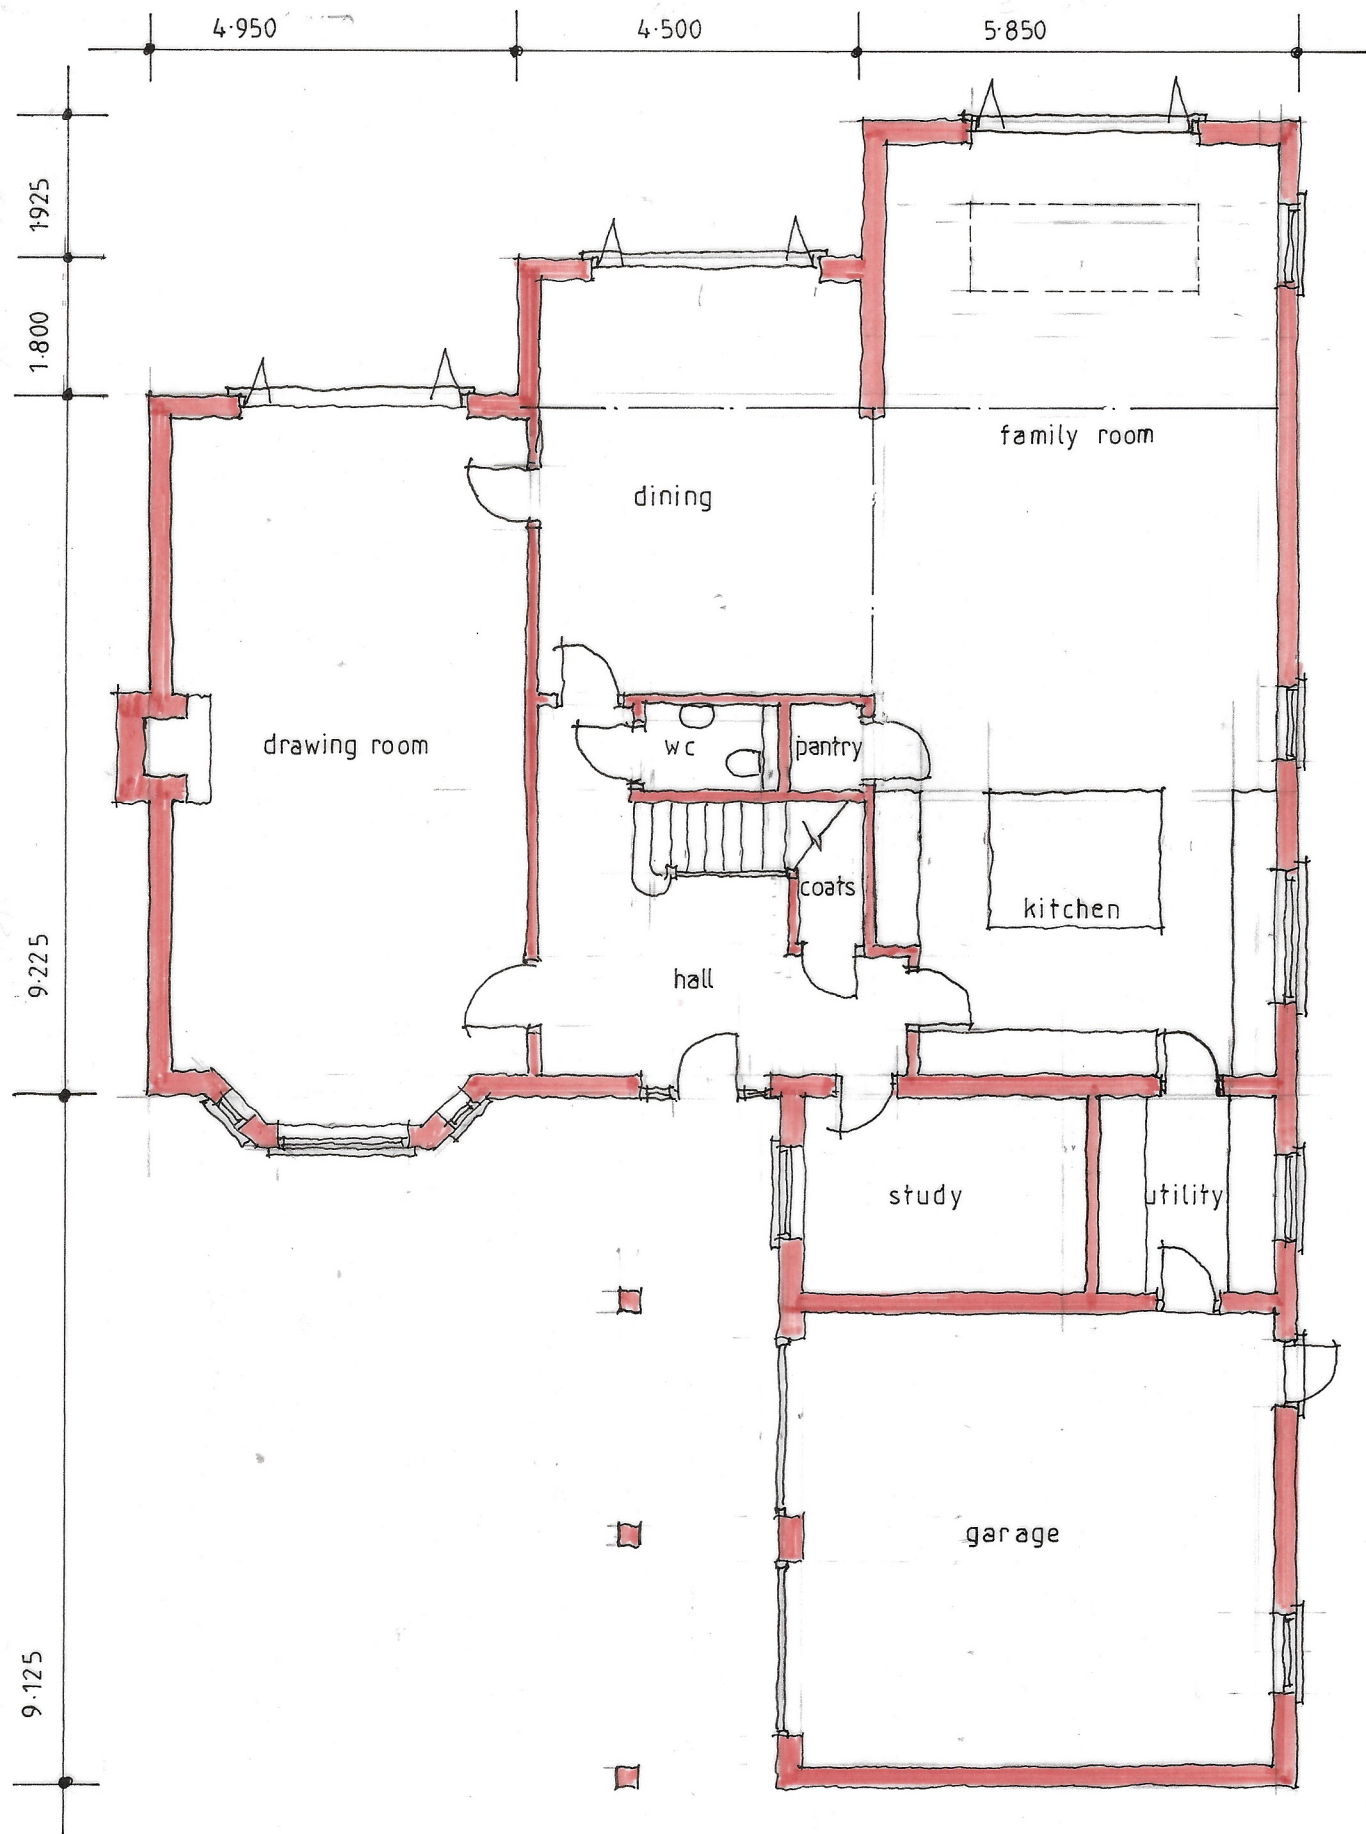

GROUND FLOOR

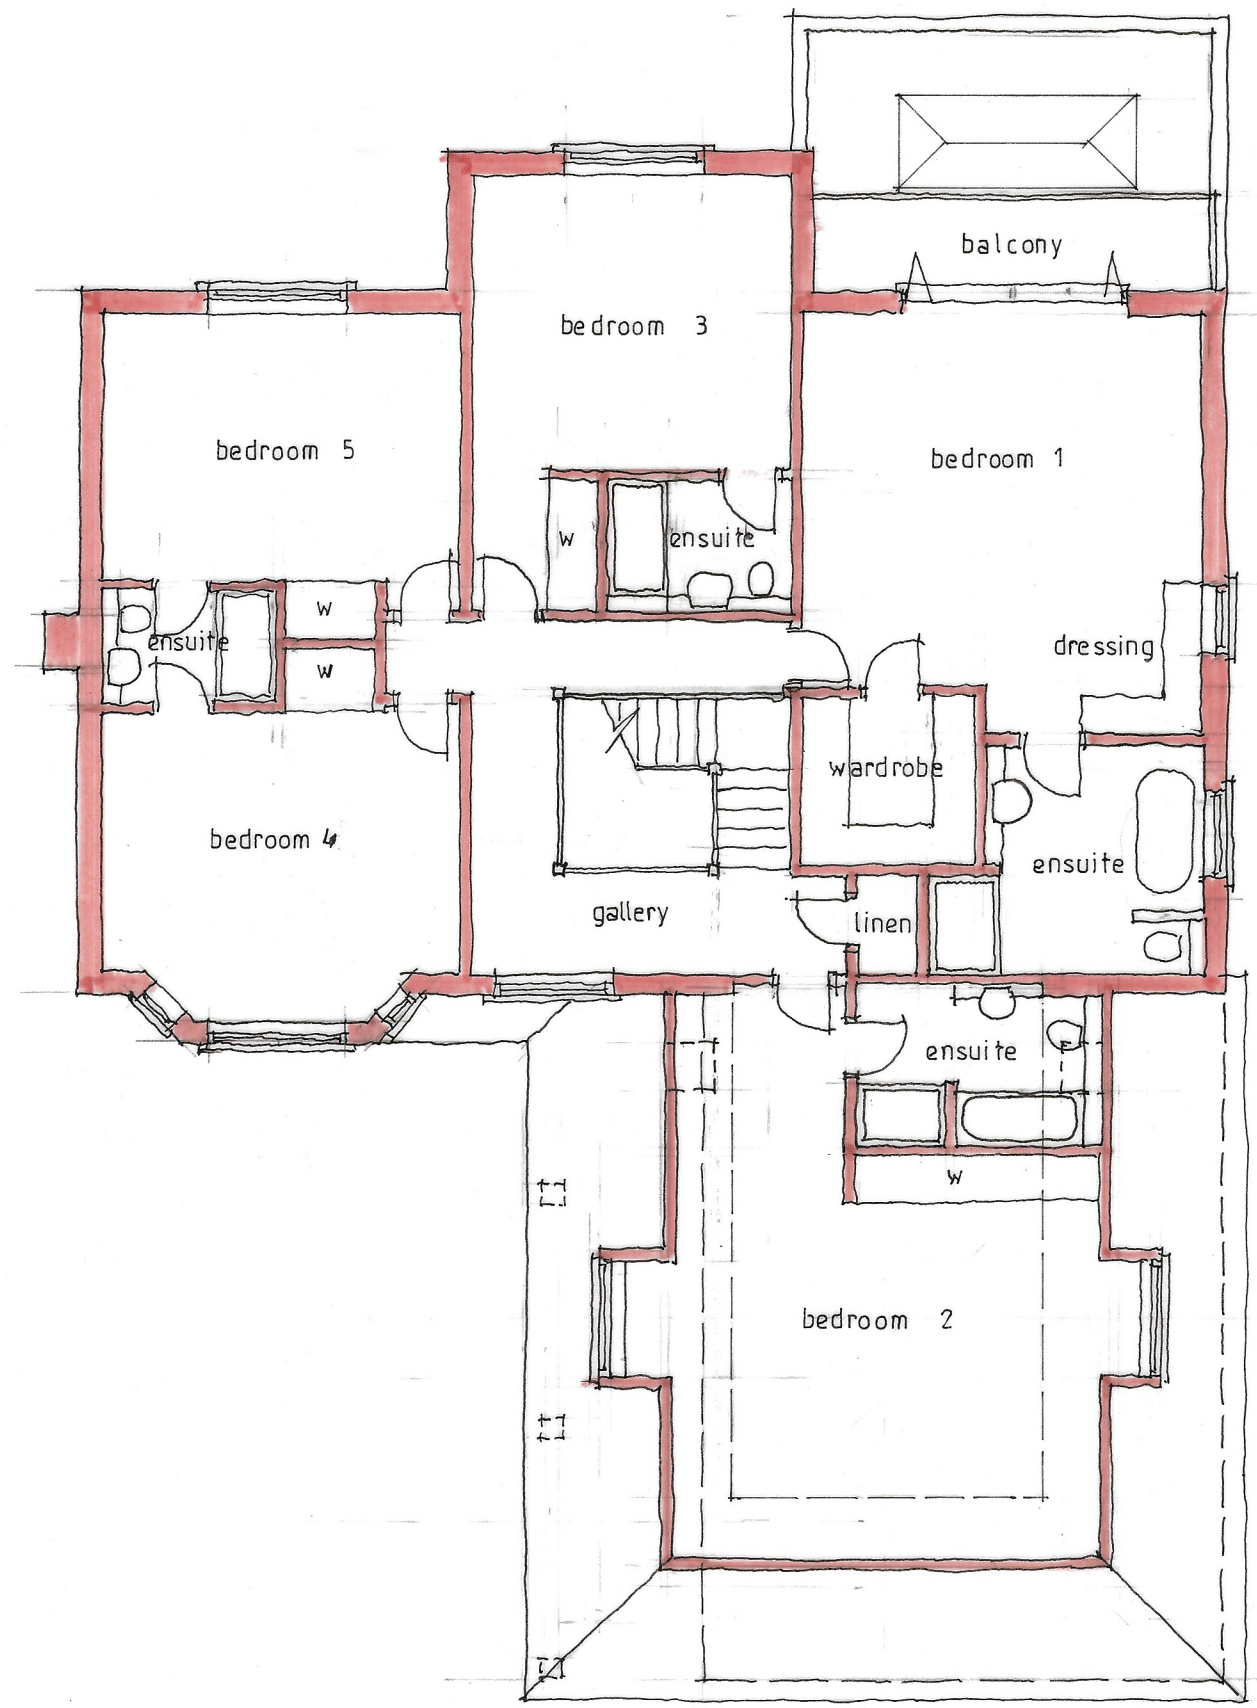

FIRST FLOOR

Project	Detached houses Land off Johnson Drive FINCHAMPSTEAD Berks
Client	Bancroft Developments Ltd
Drawing	

FLOOR PLANS Plot 2

Scale	1:100 at A2	Date	November 2022
-------	-------------	------	---------------

Paul Edwards Architecture
12 Sandy Lane, Barkham, Wokingham, Berks RG41 4DB
Tel: 01189772925 Mob: 07831837415 E-mail: paul@pauledwardsarchitecture.co.uk


Notes

All dimensions and levels on site are to be checked prior to commencement of work.

This drawing is the copyright of Paul Edwards Architecture



FRONT ELEVATION

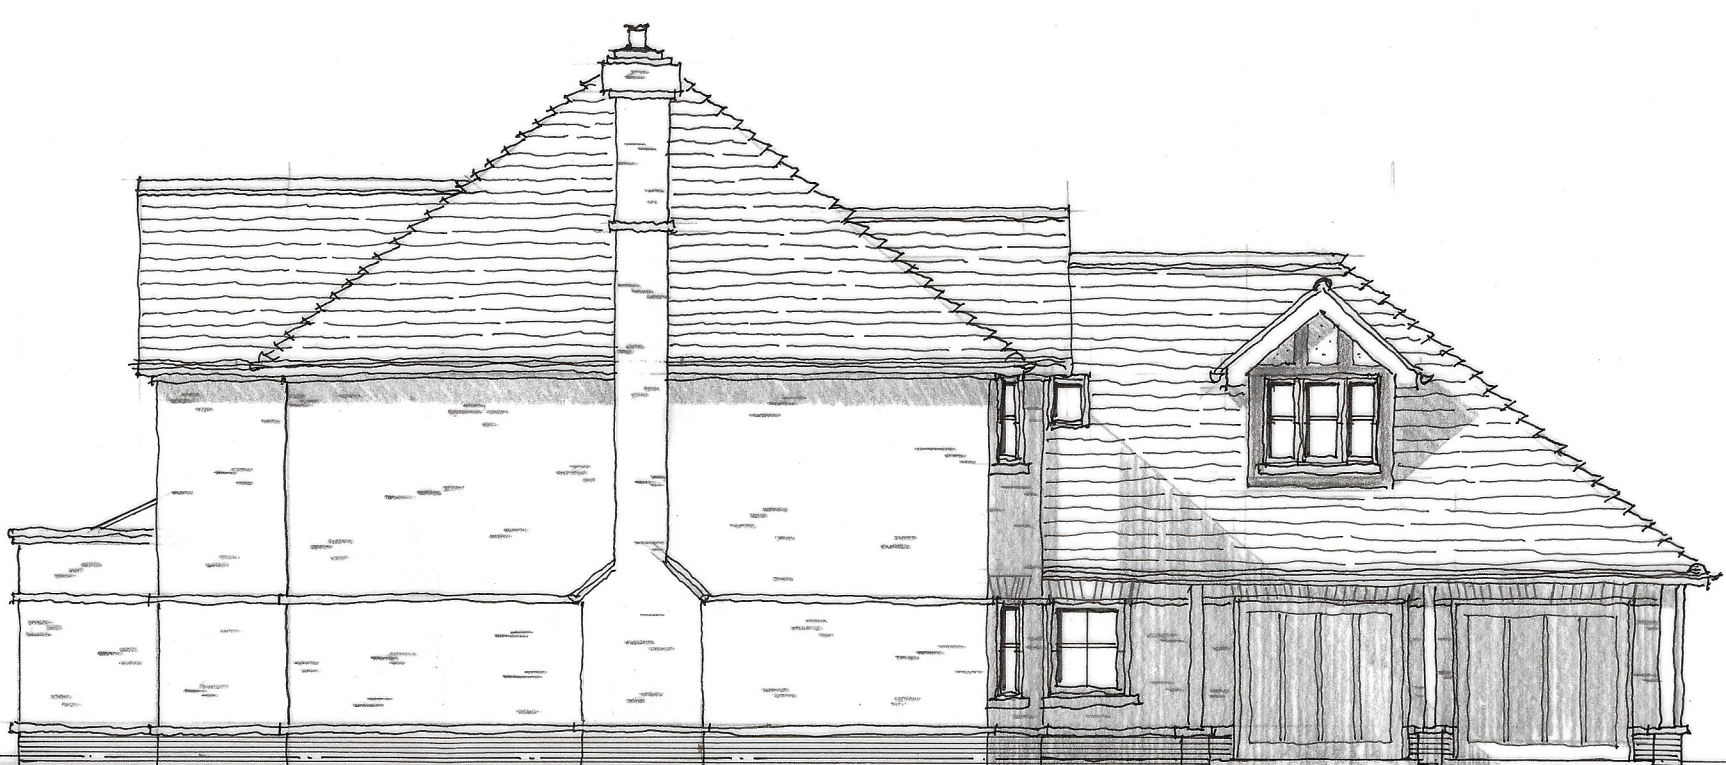

SIDE ELEVATION

MATERIALS

- ROOF : PLAIN CLAY TILES WITH BONNET HIP TILES
- WALLS : RED MULTI STOCK FACE BRICKWORK WITH CONTRASTING FACE BRICK PLINTH AND FLAT ARCH LINTOLS WITH STONE KEystone AND STRING COURSES
- WINDOWS : WHITE UPVC BASH STYLE WINDOWS
- LEAVES : WHITE UPVC FASCIA SOFFIT AND BARGEBOARDS



REAR ELEVATION



SIDE ELEVATION

Project
Detached houses
Land off Johnson Drive
FINCHAMPSTEAD
Berks

Client
Bancroft Developments Ltd

Drawing
ELEVATIONS Plot 2

Scale 1:100 at A2 Date November 2022

Paul Edwards Architecture

12 Sandy Lane, Barkham, Wokingham, Berks RG41 4DB
Tel: 01189772925 Mob: 07831837415 E-mail: paul@pauledwardsarchitecture.co.uk

Job 2554 Dwg. 09

255

This page is intentionally left blank