


96

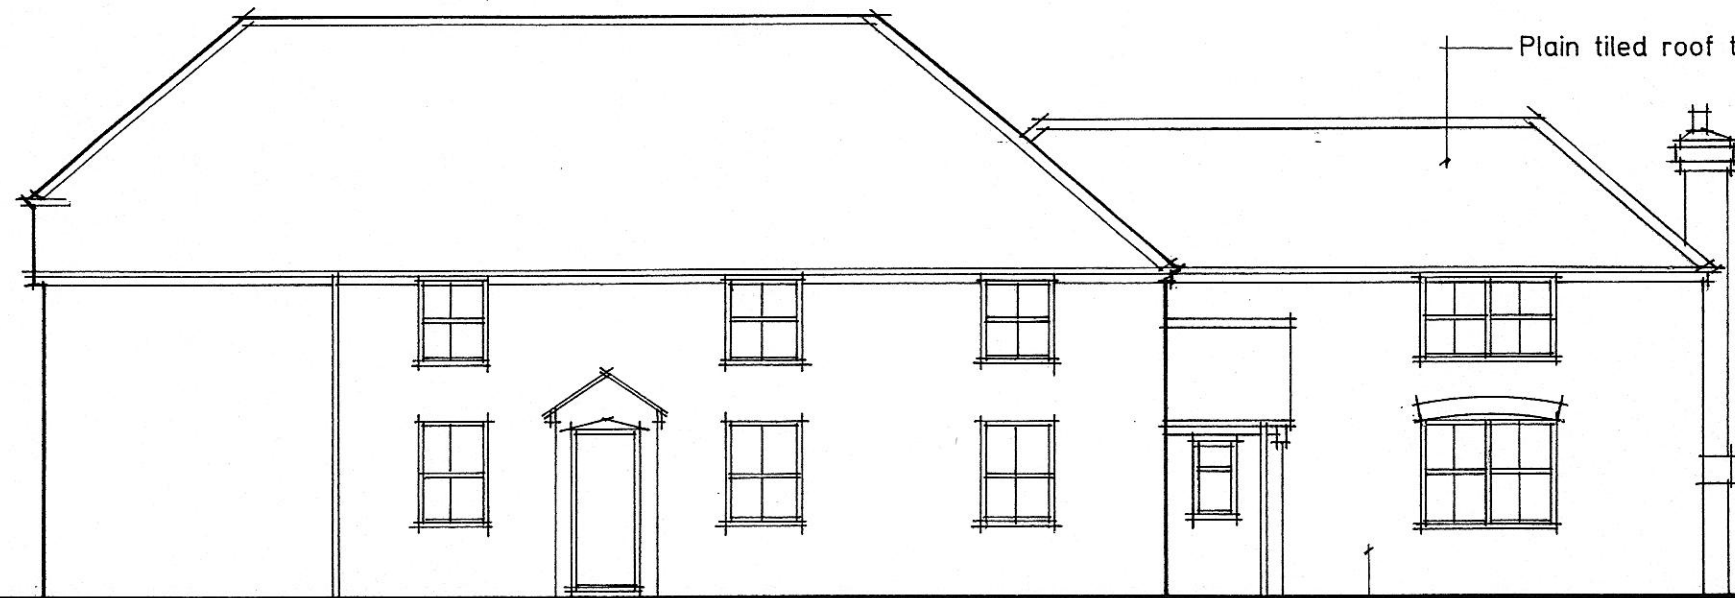


FRONT ELEVATION



SIDE ELEVATION

Plain tiled roof to match existing

Facing brickwork to match existing

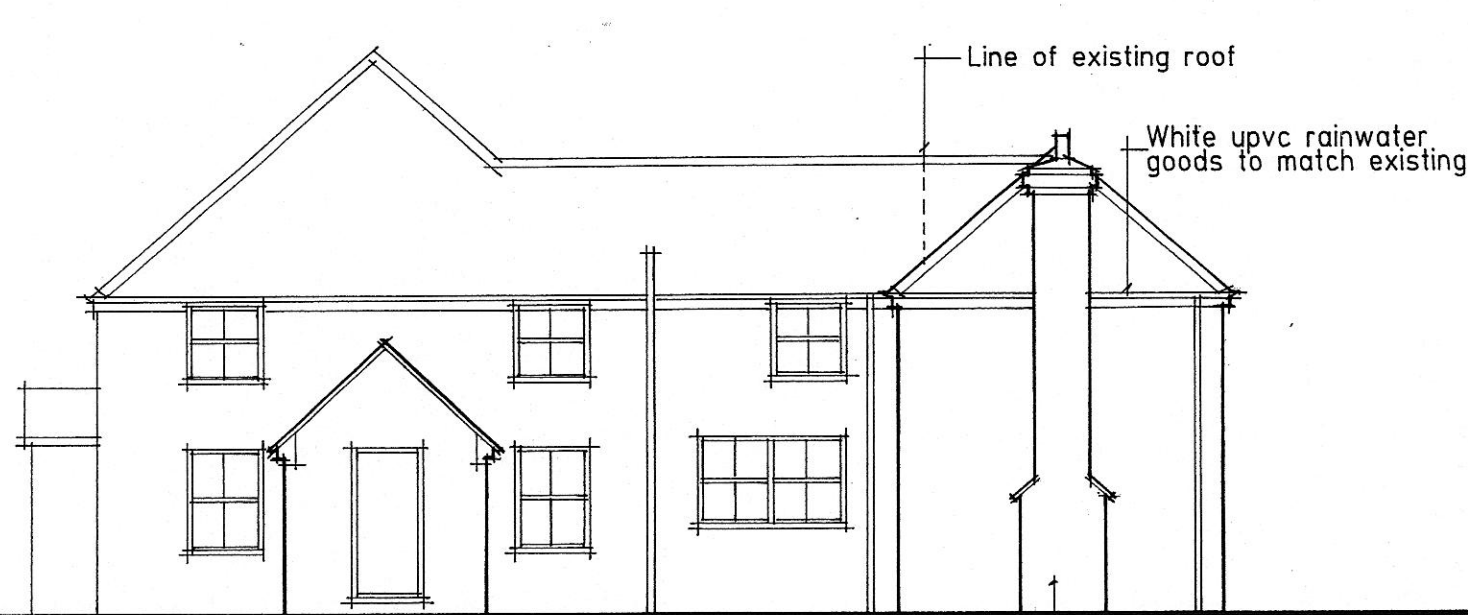

SIDE ELEVATION



REAR ELEVATION

Line of existing roof

White upvc rainwater goods to match existing

Plain roof tiles to match existing

Facing brickwork to match existing

White upvc windows to match existing

colinbrench
architectural design

21 naseby rise
newbury
berkshire
RG14 2SF
t : 01635 523865
m : 07831 246473
e : colin.brench@talk21.com

CLIENT:
MISS C. GAINES

PROJECT:
I PYKES FARM COTTAGE
FOREST ROAD
WOKINGHAM
BERKS.

DRAWING TITLE:
PROPOSED ELEVATIONS

SCALE: 1:100

DATE: SEPT. 2015

DRAWN BY cdb

152680

DRAWING NO.
2015/6/P4

REV.

This page is intentionally left blank