


GROUND FLOOR PLAN

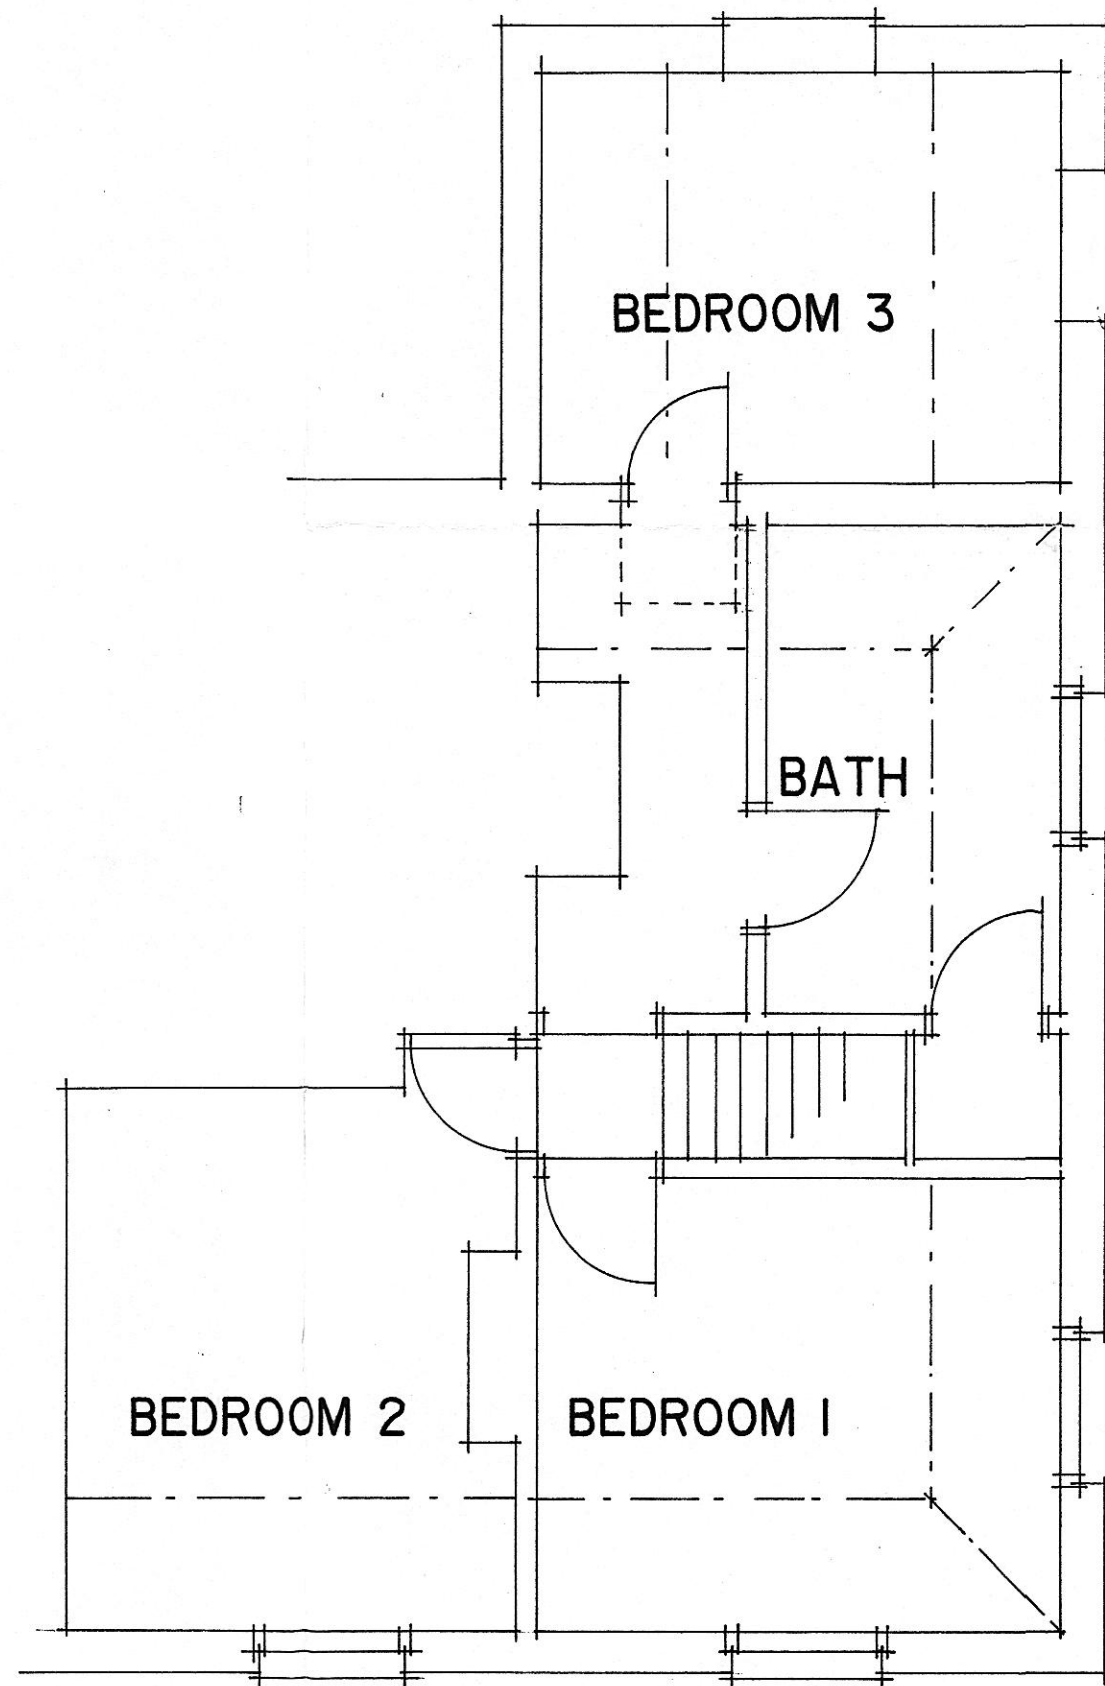

FIRST FLOOR PLAN

152680

colinbrench
architectural design

21 naseby rise
newbury
berkshire
RG14 2SF
t : 01635 523865
m : 07831 246473
e : colin.brench@talk21.com

CLIENT:
MISS C. GAINES

PROJECT:
**1 PYKES FARM COTTAGE
FOREST ROAD
WOKINGHAM
BERKS.**

DRAWING TITLE:
EXISTING FLOOR PLANS

SCALE: 1:50

DATE: SEPT. 2015 DRAWN BY: cdb

DRAWING NO. 2015/6/PI	REV.
---------------------------------	------

This page is intentionally left blank