




67


A LIBRARY PARADE

A

Scale 1:100 @ A2

 

proposed ground floor plan

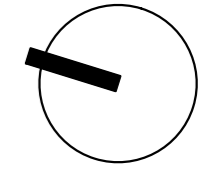

Hanslink Ltd

E-mail: c.franklin@hanslink.co.uk
m.07908 941251

RevB Length of rear extension reduced, bin store area inc.
5no. vertical bike racks added 20/01/2023
RevA Existing window shown at rear of Unit 3/4 12/08/2022

project
Library Parade, Crockhamwell Road
Woodley RG5 3LX
client
Hanslink Ltd

drawing title
Proposed Ground Floor Plan
drawing status
PLANNING

scale
1:100@A2
date
01.07.2022
job no.
H16
drawing no.
PL05

drawn by
CbF
checked by
revision
B

This page is intentionally left blank